



F.A.U. ROUTE	SECTION	COUNTY	TOTAL SHEETS	SHEET NUMBER
9170	03-00054-00-RP	ST. CLAIR	41	18
STA. 2+22.78		TO	STA. 37+18.35	
FEDERAL AID PROJECT			CONTRACT 97335	

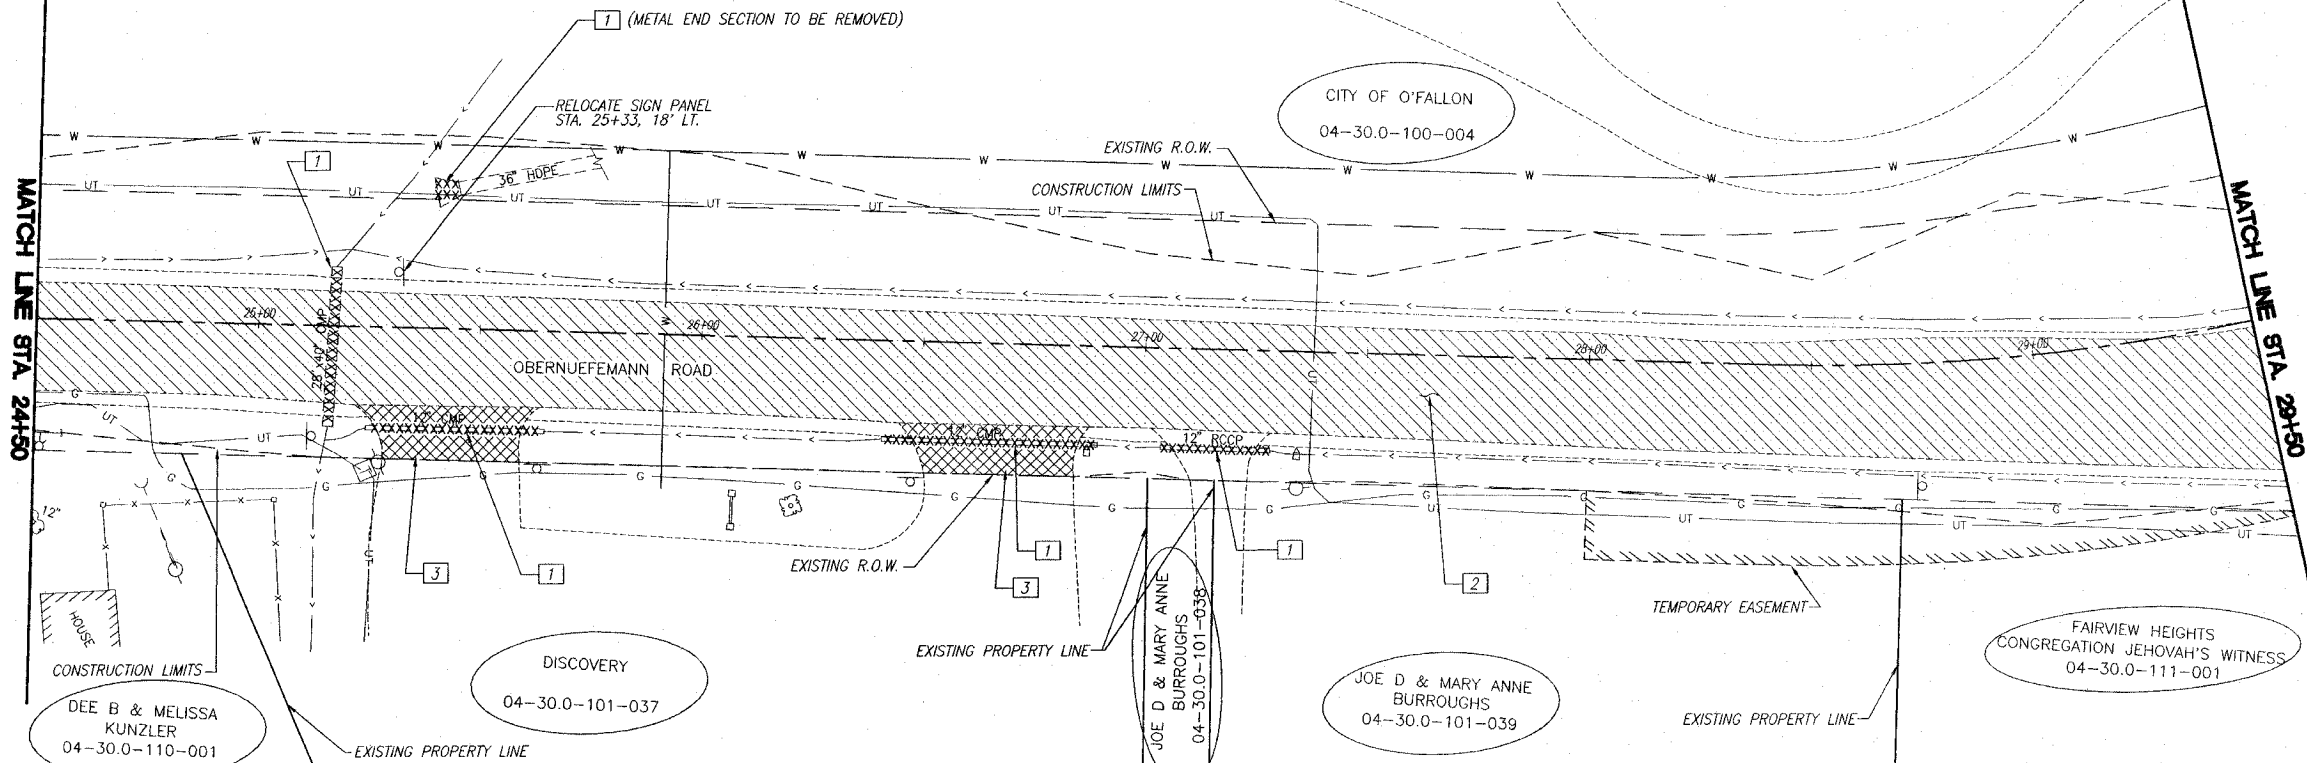

SCALE:
PLAN: 1"=20'

LEGEND-REMOVAL ITEMS

- 1 [Symbol: Dashed line with 'x' marks] PIPE CULVERT REMOVAL
- 2 [Symbol: Diagonal hatching] PAVEMENT REMOVAL
- 3 [Symbol: Cross-hatching] DRIVEWAY PAVEMENT REMOVAL
- 4 [Symbol: Horizontal hatching] CURB AND GUTTER REMOVAL
- 5 [Symbol: Vertical hatching] GUTTER REMOVAL

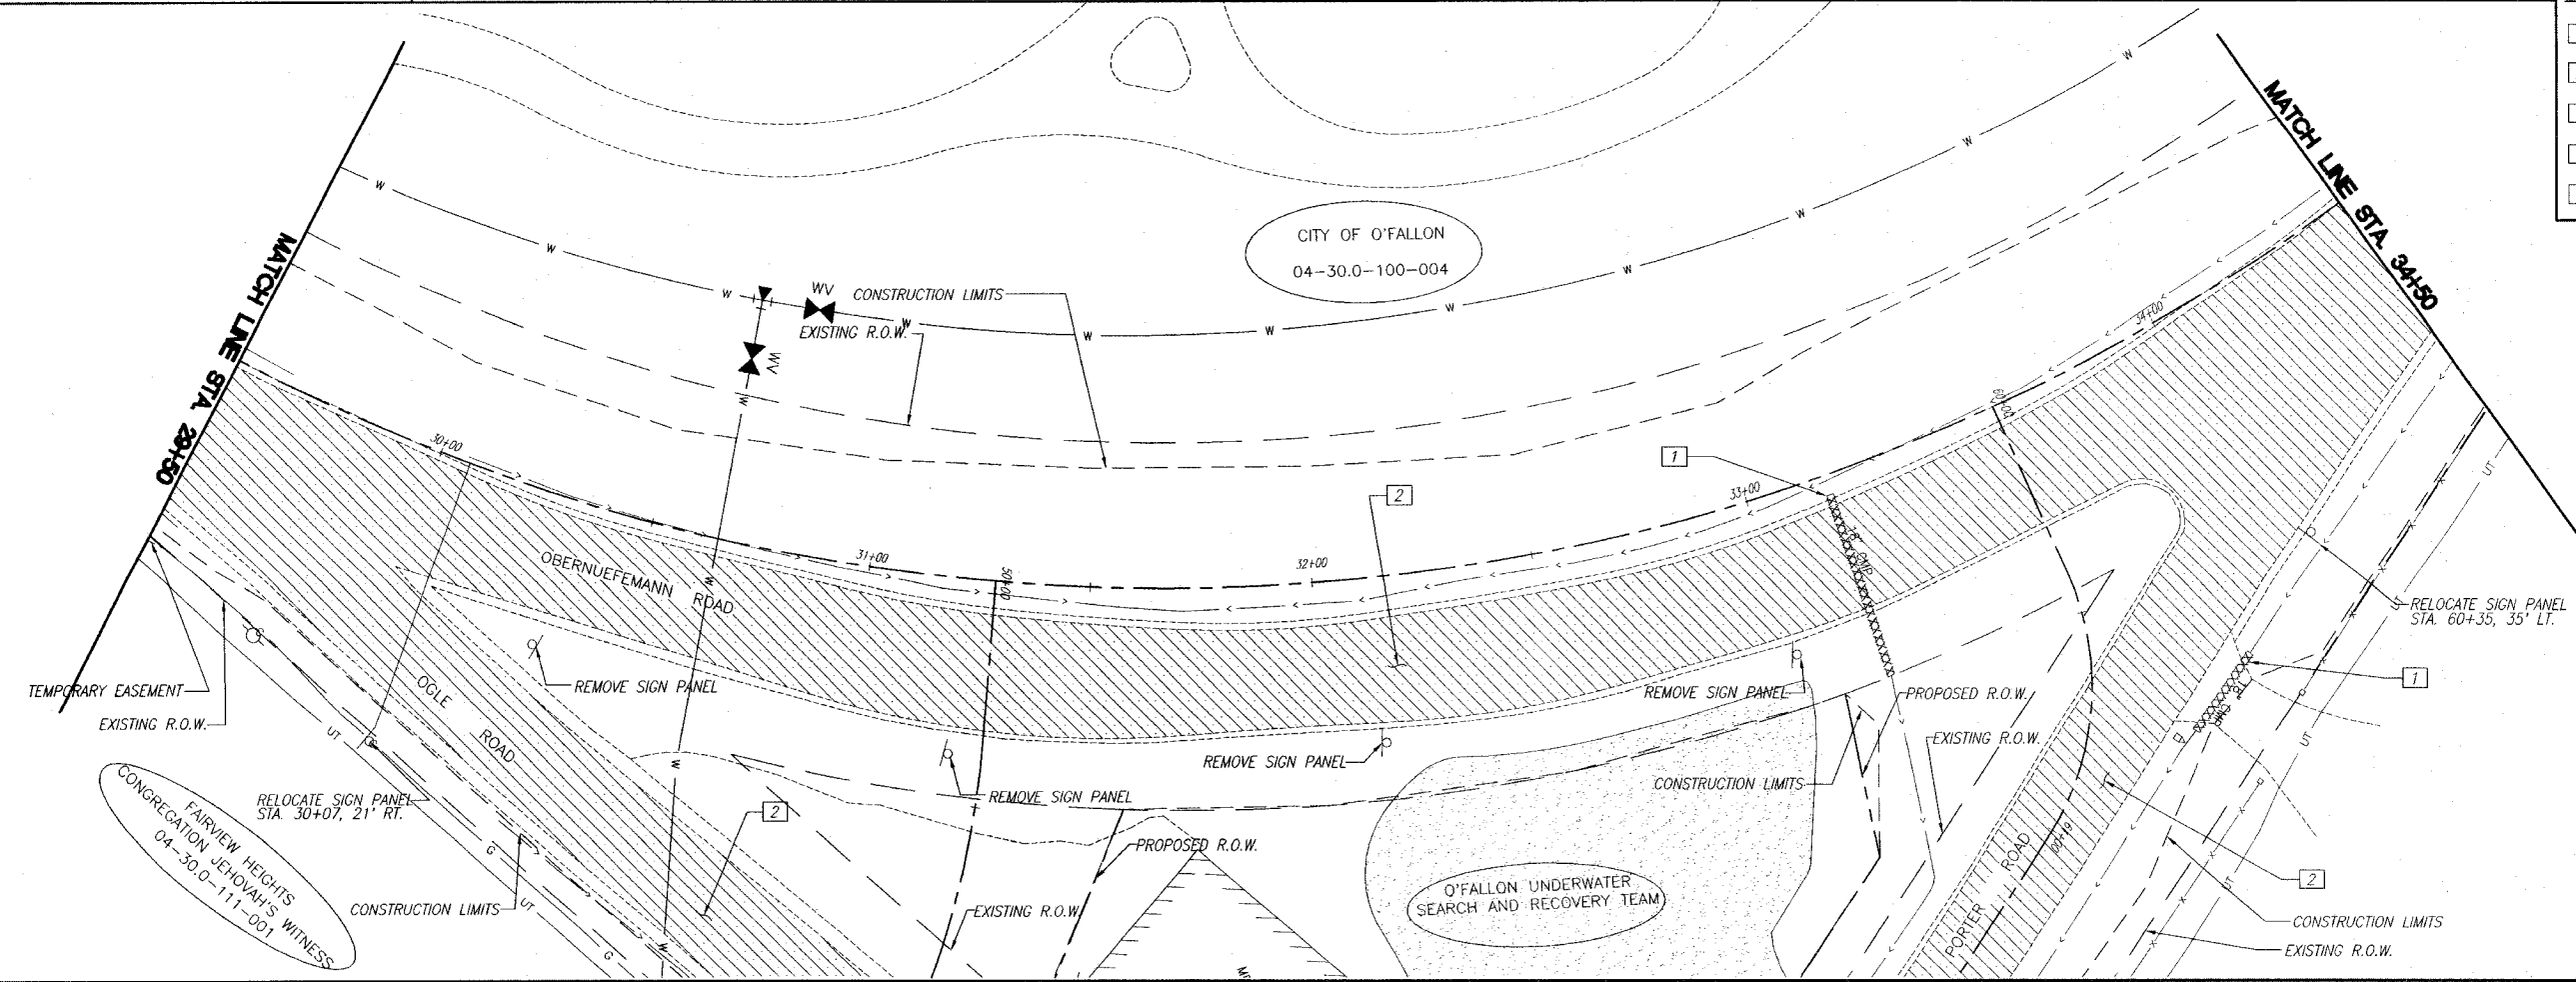

**REMOVAL PLAN OBERNUEFEMANN ROAD IMPROVEMENTS
SECTION 03-00054-00-RP ST. CLAIR COUNTY, ILLINOIS**

E:\101031 - O'Fallon\Obernuefemann Road\Drawings\18_Removal.dwg, 2/29/2008 12:23:38 PM, Printed by H.A.L.