


F.A.U. ROUTE	SECTION	COUNTY	TOTAL SHEETS	SHEET NUMBER
9170	03-00054-00-RP	ST. CLAIR	41	19
STA. 2+22.78		TO	STA. 37+18.35	
FEDERAL AID PROJECT			CONTRACT 97335	

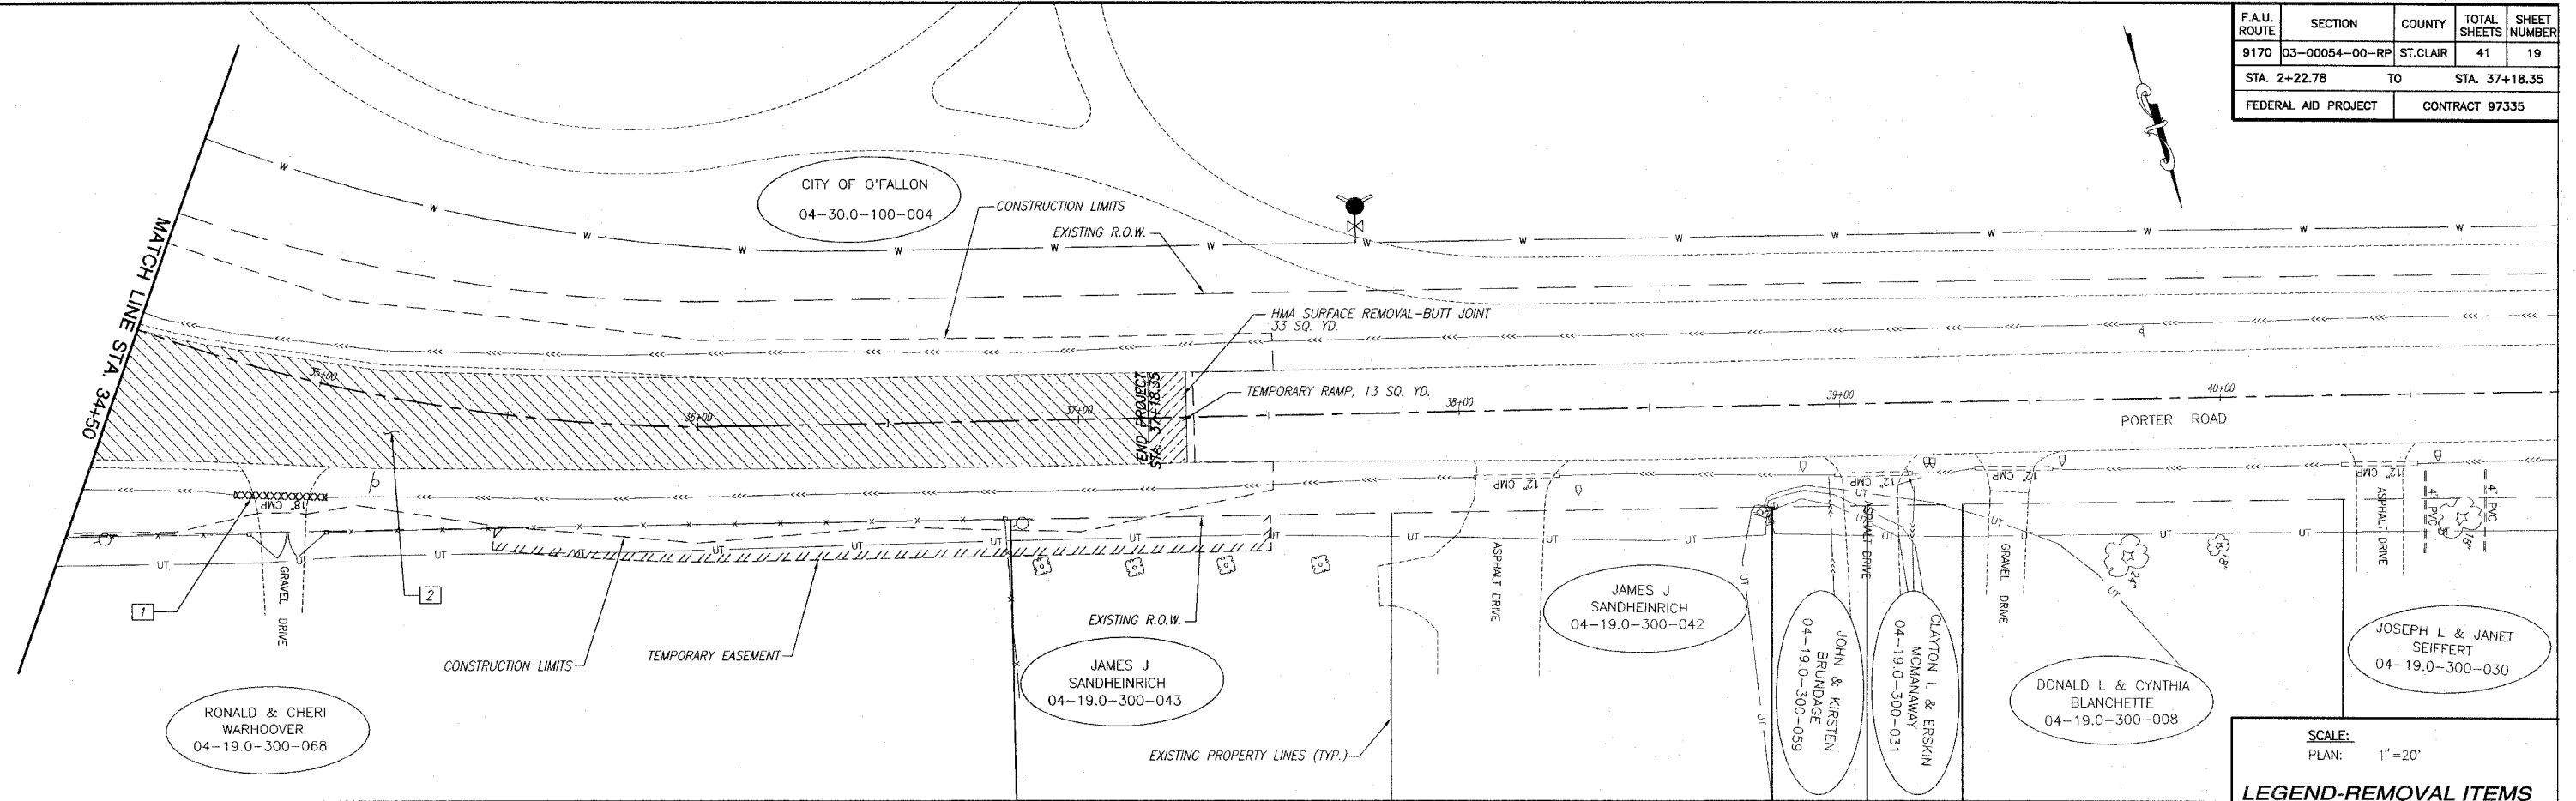

SCALE:
PLAN: 1"=20'

LEGEND-REMOVAL ITEMS

1	-----x-----	PIPE CULVERT REMOVAL
2	////	PAVEMENT REMOVAL
3	XXXXXX	DRIVEWAY PAVEMENT REMOVAL
4	-----x-----	CURB AND GUTTER REMOVAL
5	-----x-----	GUTTER REMOVAL

E:\41201 O'Fallon Obernuefemmann Road\dwg\19_REMOVE.dwg, 2/20/2008 12:21:28 PM, Printed by: N.A.L.