
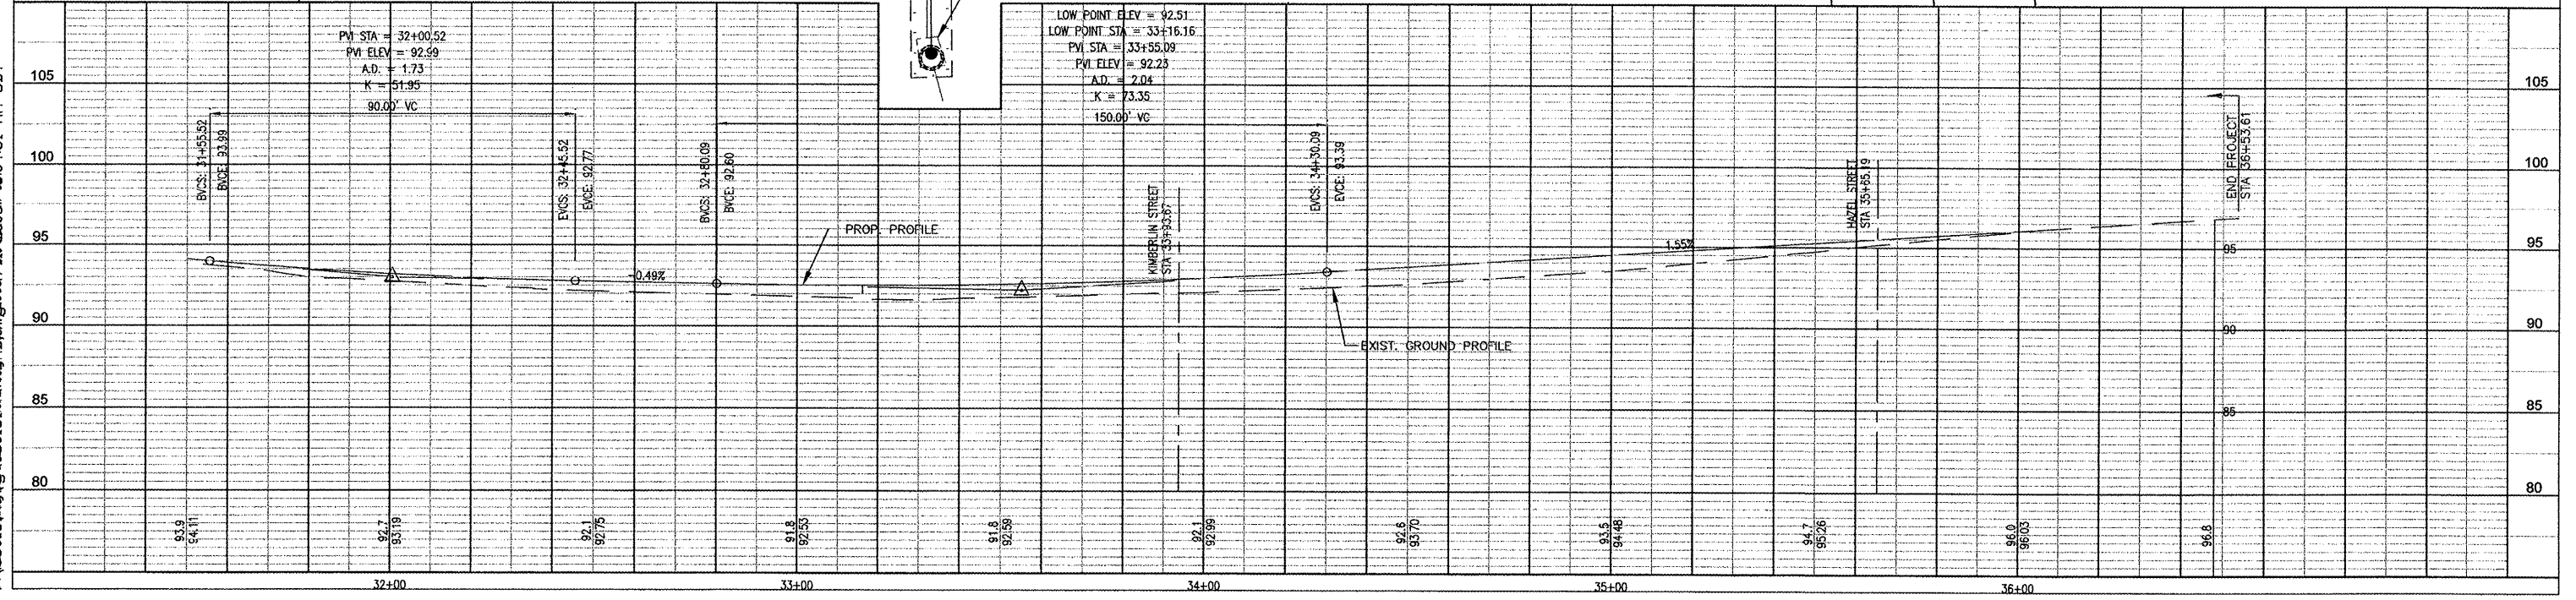
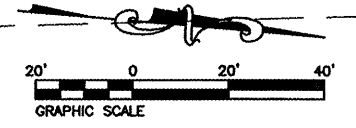


FILE NAME	SECTION	COUNTY	TOTAL SHEETS	SHEET NO.
9392	05-00024-00-PV	MADISON	81	15
STA. 31+50.00		TO STA. 36+53.61		
STREET PLAN & PROFILE				

CONTRACT NO. 97347

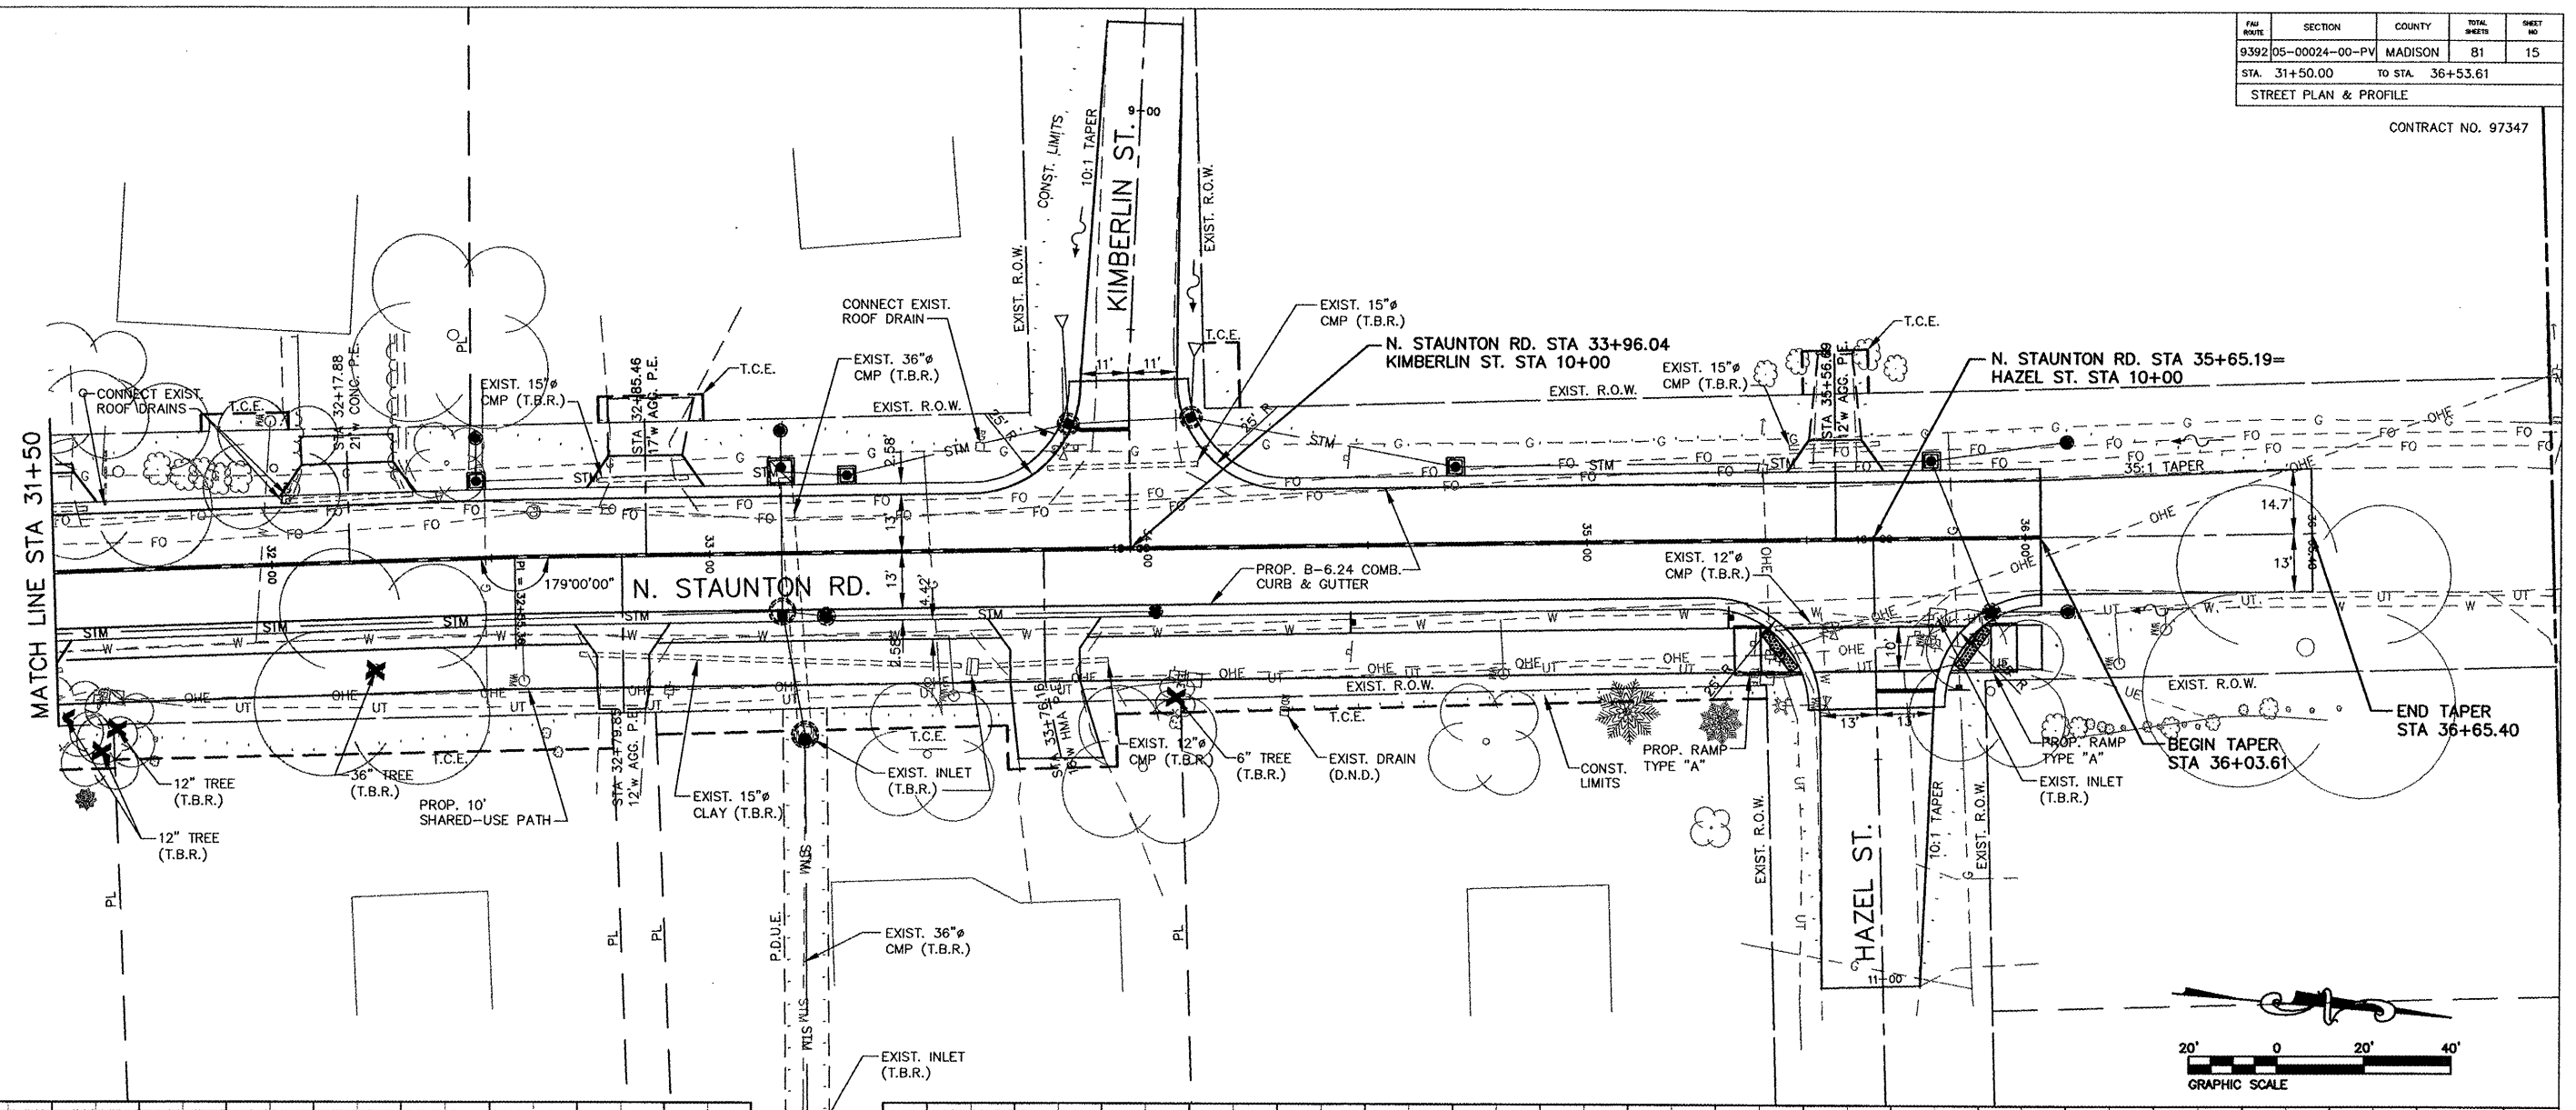

P:\0001\Drawings\9392\05-00024-00-PV\93920008.DWG 08/10/10 4:31 AM CDT