

FILE NO.	SECTION	COUNTY	TOTAL SHEETS	SHEET NO.
9392	05-00024-00-PV	MADISON	81	33
STA. 15+00		TO STA. 20+50		
RIGHT OF WAY PLANS				

CONTRACT NO. 97347

WILLIAM AND CYNTHIA HARPER
09-2-22-09-07-203-009
BK. 3321/PG. 1419

WILMA I. TOWNSEND
09-2-22-09-07-203-007
BK. 4400/PG. 2473

CHERYL L. EATON
09-2-22-09-07-203-006
BK. 4502/PG. 1283

RANDALL AND ANNETTE GRADY
09-2-22-09-07-203-005
BK. 4363/PG. 191


EVERETT AND CARROL BUTLER
09-2-22-09-07-203-004
BK. 4418/PG. 3249

JOEY SMITH AND ASHLEY HUDOCK
09-2-22-09-07-203-003

TRISHA FELDMAN
09-2-22-09-07-203-001
DOC. 2008R08826

MATCHLINE STA 15+00

MATCHLINE STA 20+50

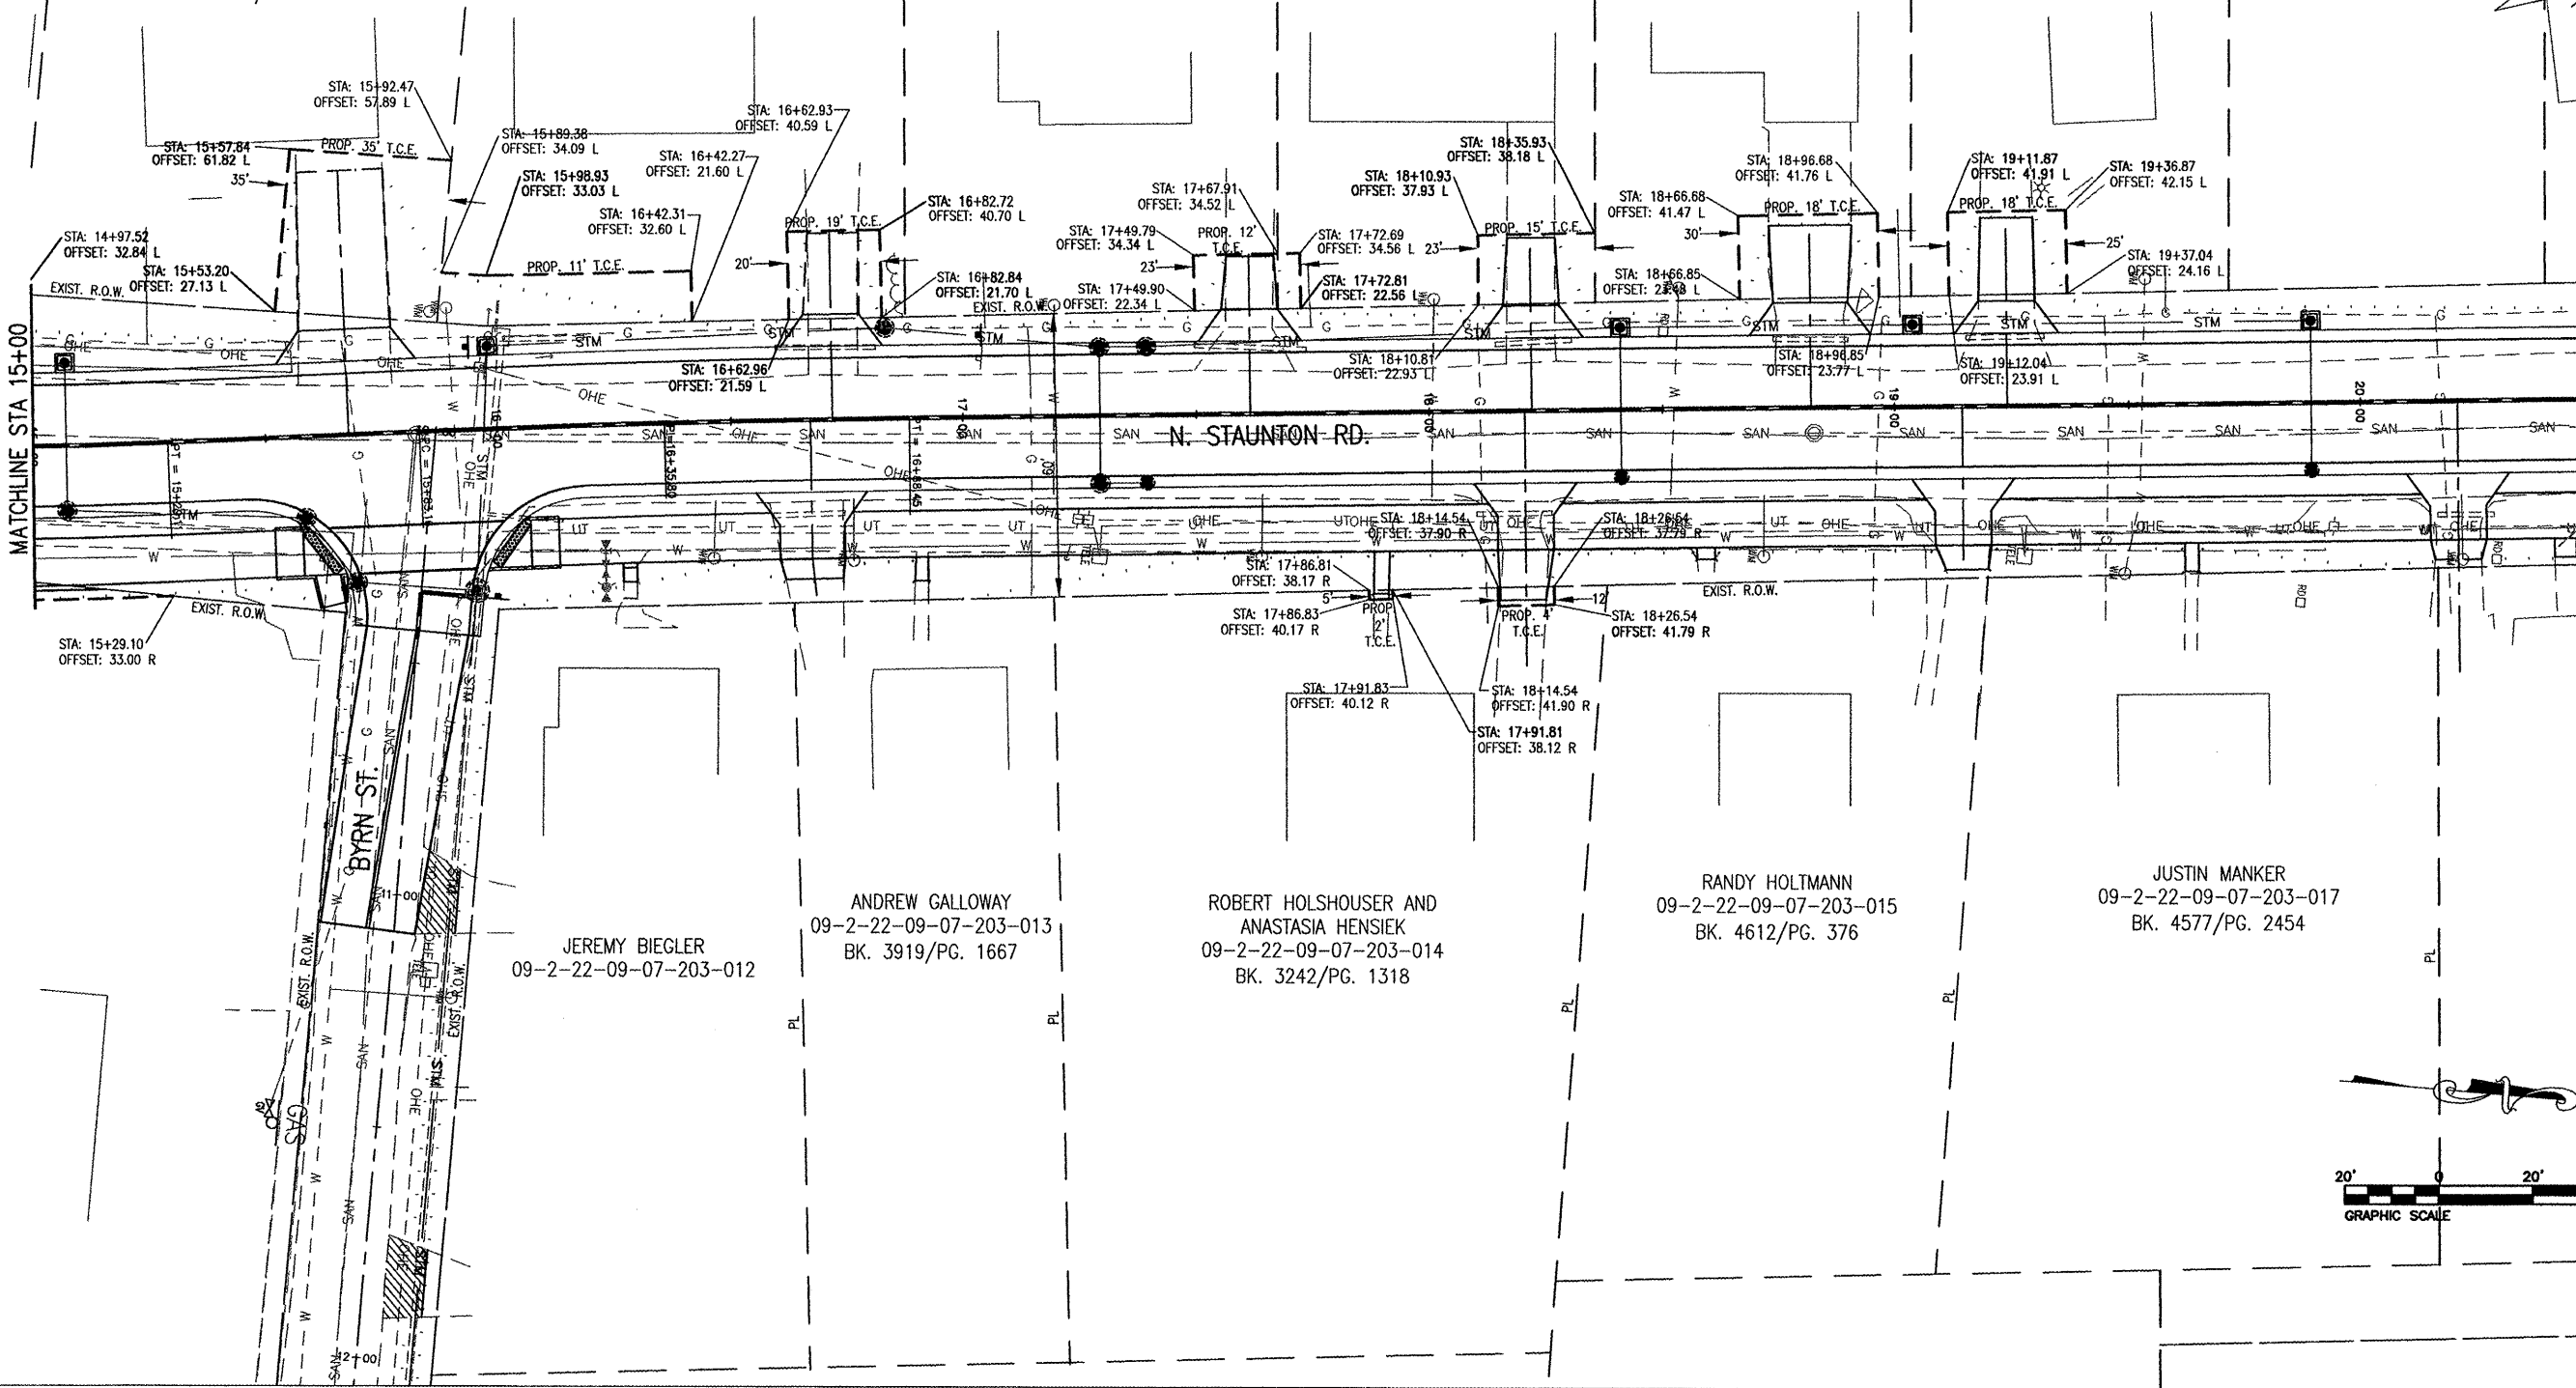

STA: 15+29.10
OFFSET: 33.00 R

EXIST. R.O.W.

BYRN ST.

JEREMY BIEGLER
09-2-22-09-07-203-012

ANDREW GALLOWAY
09-2-22-09-07-203-013
BK. 3919/PG. 1667

ROBERT HOLSHOUSER AND ANASTASIA HENSIEK
09-2-22-09-07-203-014
BK. 3242/PG. 1318

RANDY HOLTSMANN
09-2-22-09-07-203-015
BK. 4612/PG. 376

JUSTIN MANKER
09-2-22-09-07-203-017
BK. 4577/PG. 2454

STA: 17+86.81
OFFSET: 38.17 R

PROP. 12' T.C.E.

STA: 17+86.83
OFFSET: 40.17 R

STA: 17+91.83
OFFSET: 40.12 R

STA: 18+14.54
OFFSET: 41.80 R

STA: 17+91.81
OFFSET: 38.12 R

STA: 18+26.54
OFFSET: 41.79 R

EXIST. R.O.W.

UTOHE STA: 18+14.54
OFFSET: 37.90 R

STA: 18+26.54
OFFSET: 37.78 R

EXIST. R.O.W.

STA: 18+10.81
OFFSET: 22.93 L

STA: 17+72.69
OFFSET: 34.56 L

PROP. 12' T.C.E.

STA: 17+72.81
OFFSET: 22.56 L

STA: 17+49.90
OFFSET: 22.34 L

STA: 17+67.91
OFFSET: 34.52 L

PROP. 19' T.C.E.

STA: 16+82.72
OFFSET: 40.70 L

STA: 16+82.84
OFFSET: 21.70 L

EXIST. R.O.W.

STA: 16+42.27
OFFSET: 21.60 L

STA: 16+42.31
OFFSET: 32.60 L

PROP. 11' T.C.E.

STA: 15+98.93
OFFSET: 33.03 L

STA: 16+89.38
OFFSET: 34.09 L

PROP. 35' T.C.E.

STA: 15+57.84
OFFSET: 61.82 L

STA: 15+92.47
OFFSET: 57.89 L

EXIST. R.O.W.

STA: 14+97.54
OFFSET: 32.84 L

STA: 15+53.20
OFFSET: 27.13 L

EXIST. R.O.W.

