
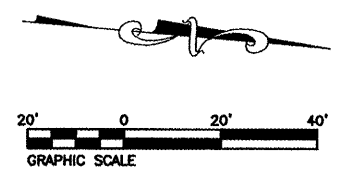


FILE NO.	SECTION	COUNTY	TOTAL SHEETS	SHEET NO.
9392	05-00024-00-PV	MADISON	B1	36
STA. 31+50		TO STA. 36+47.87		
RIGHT OF WAY PLANS				

CONTRACT NO. 97347

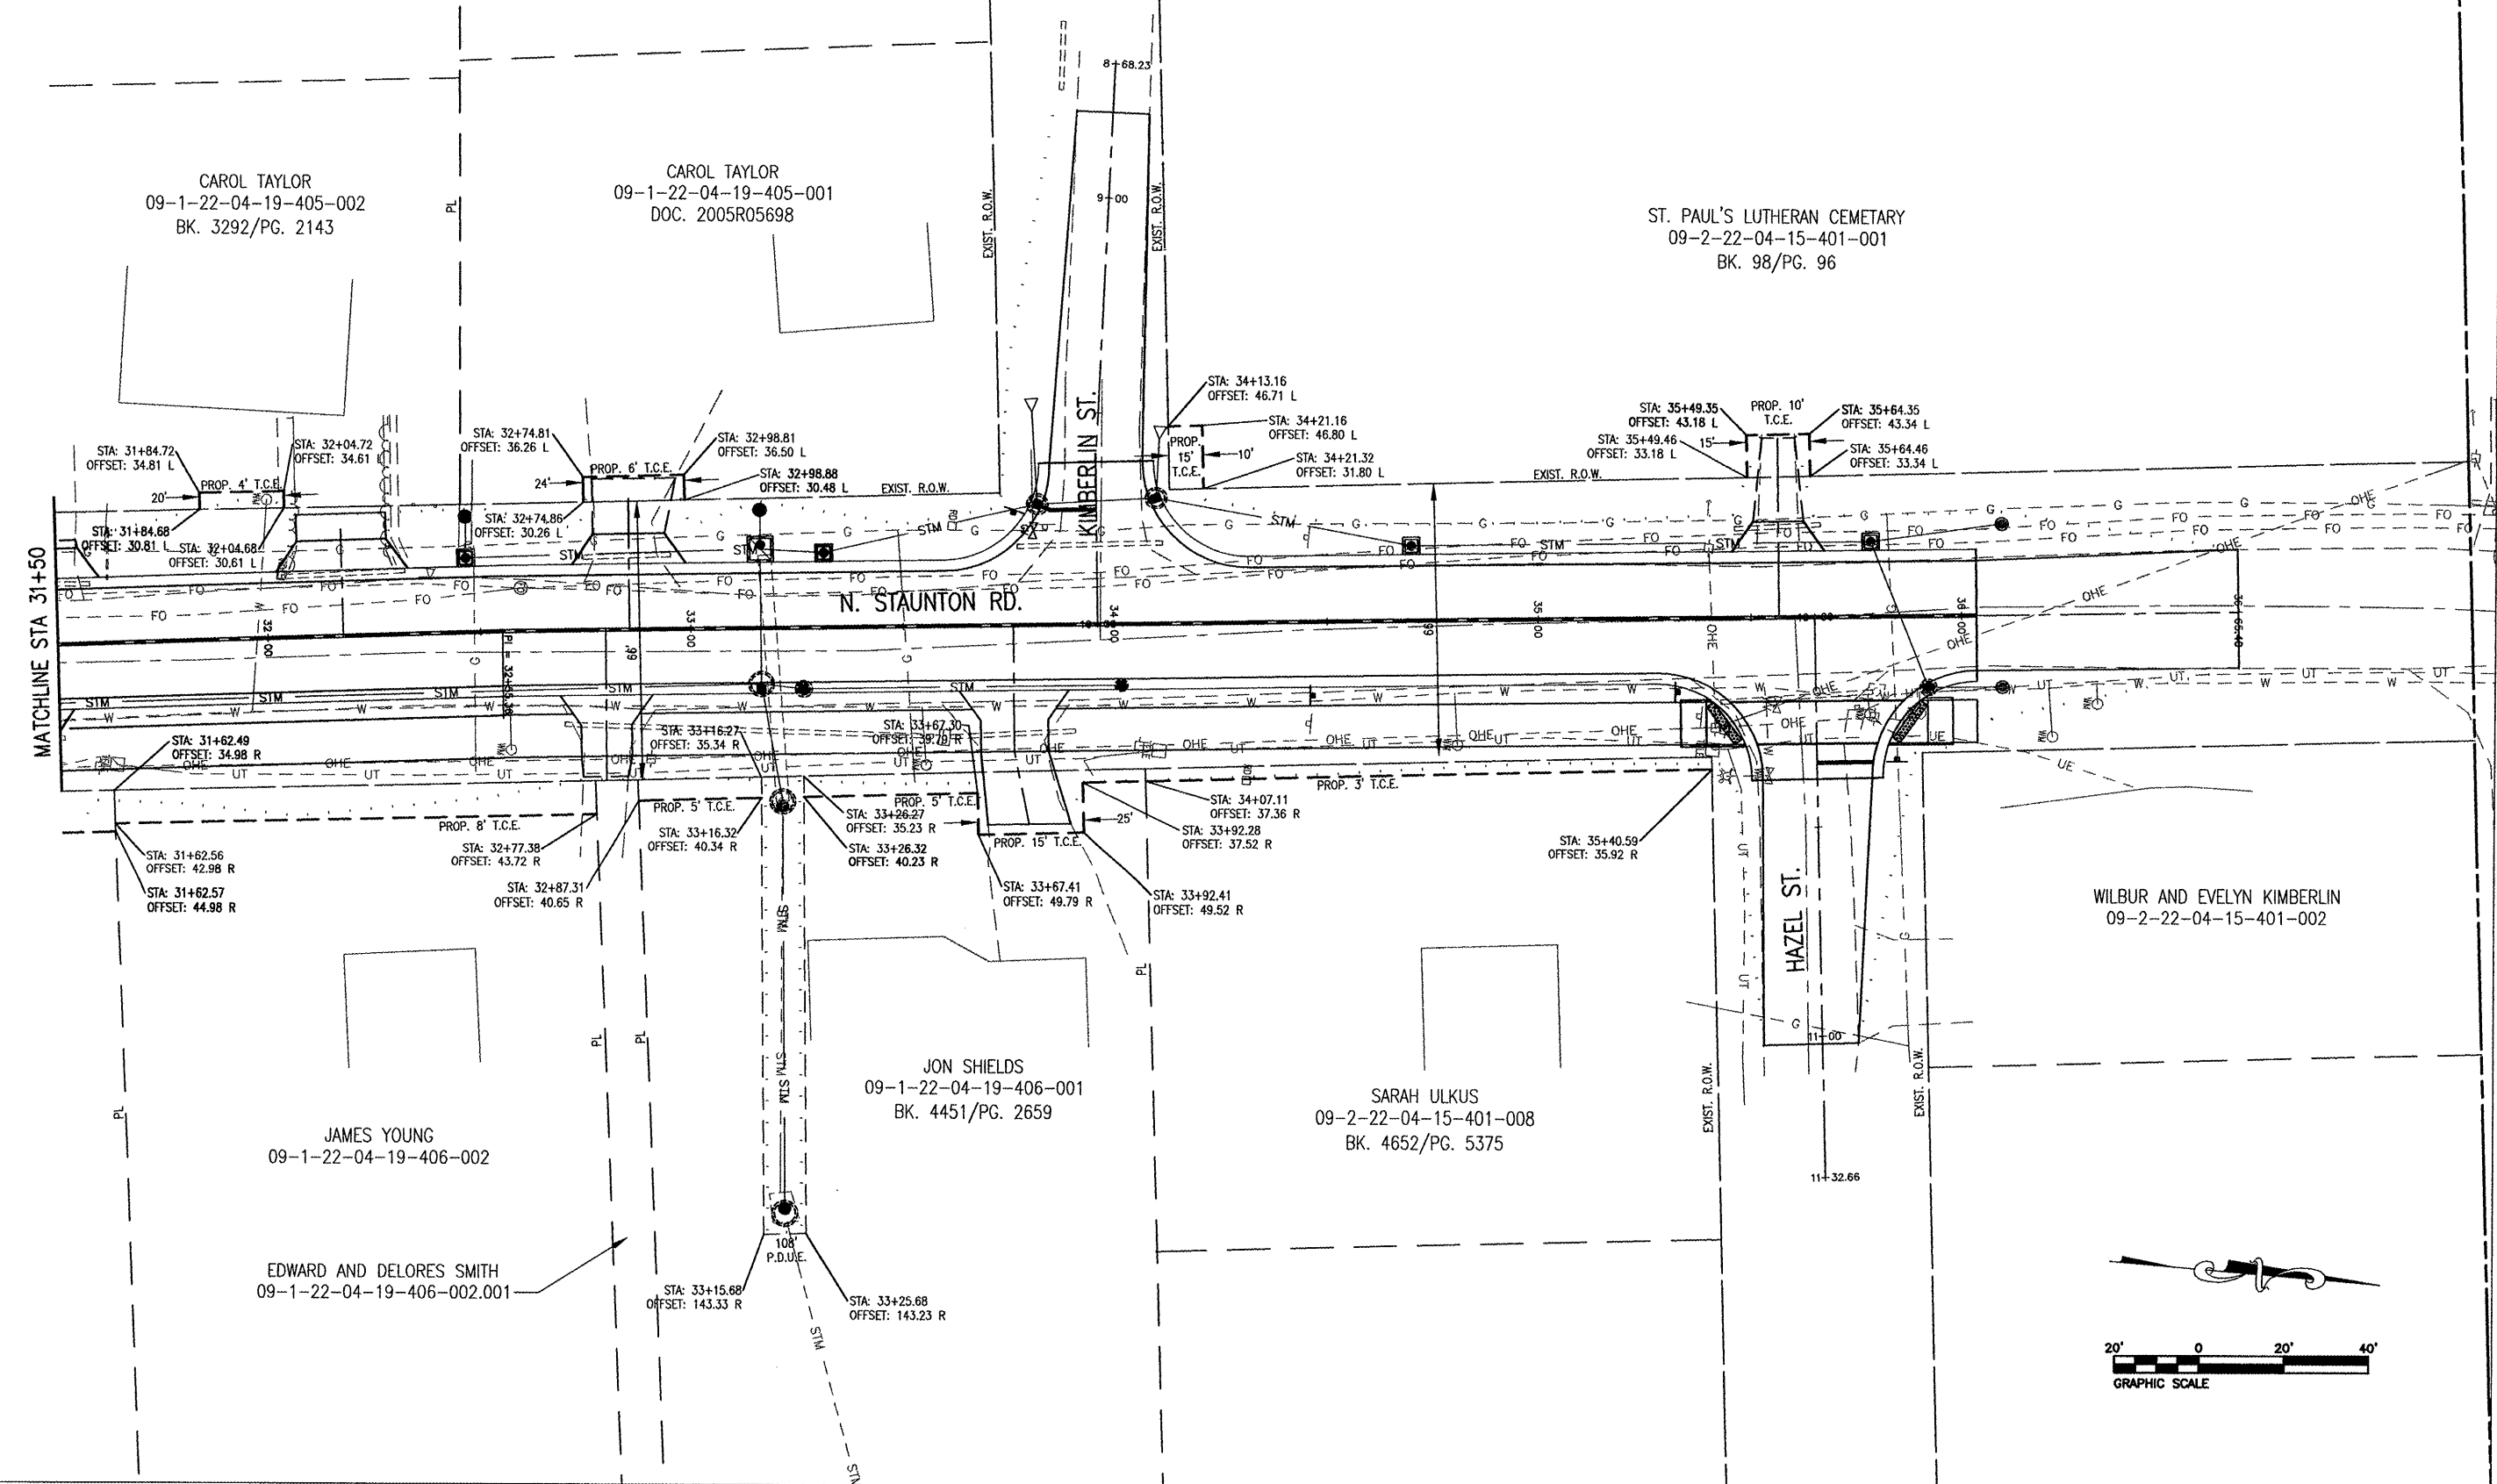

MATCHLINE STA 31+50