


FW ROUTE	SECTION	COUNTY	TOTAL SHEETS	SHEET NO
9392	05-00024-00-PV	MADISON	81	38
STA.		TO STA.		
INTERSECTION DETAILS				

CONTRACT NO. 97347

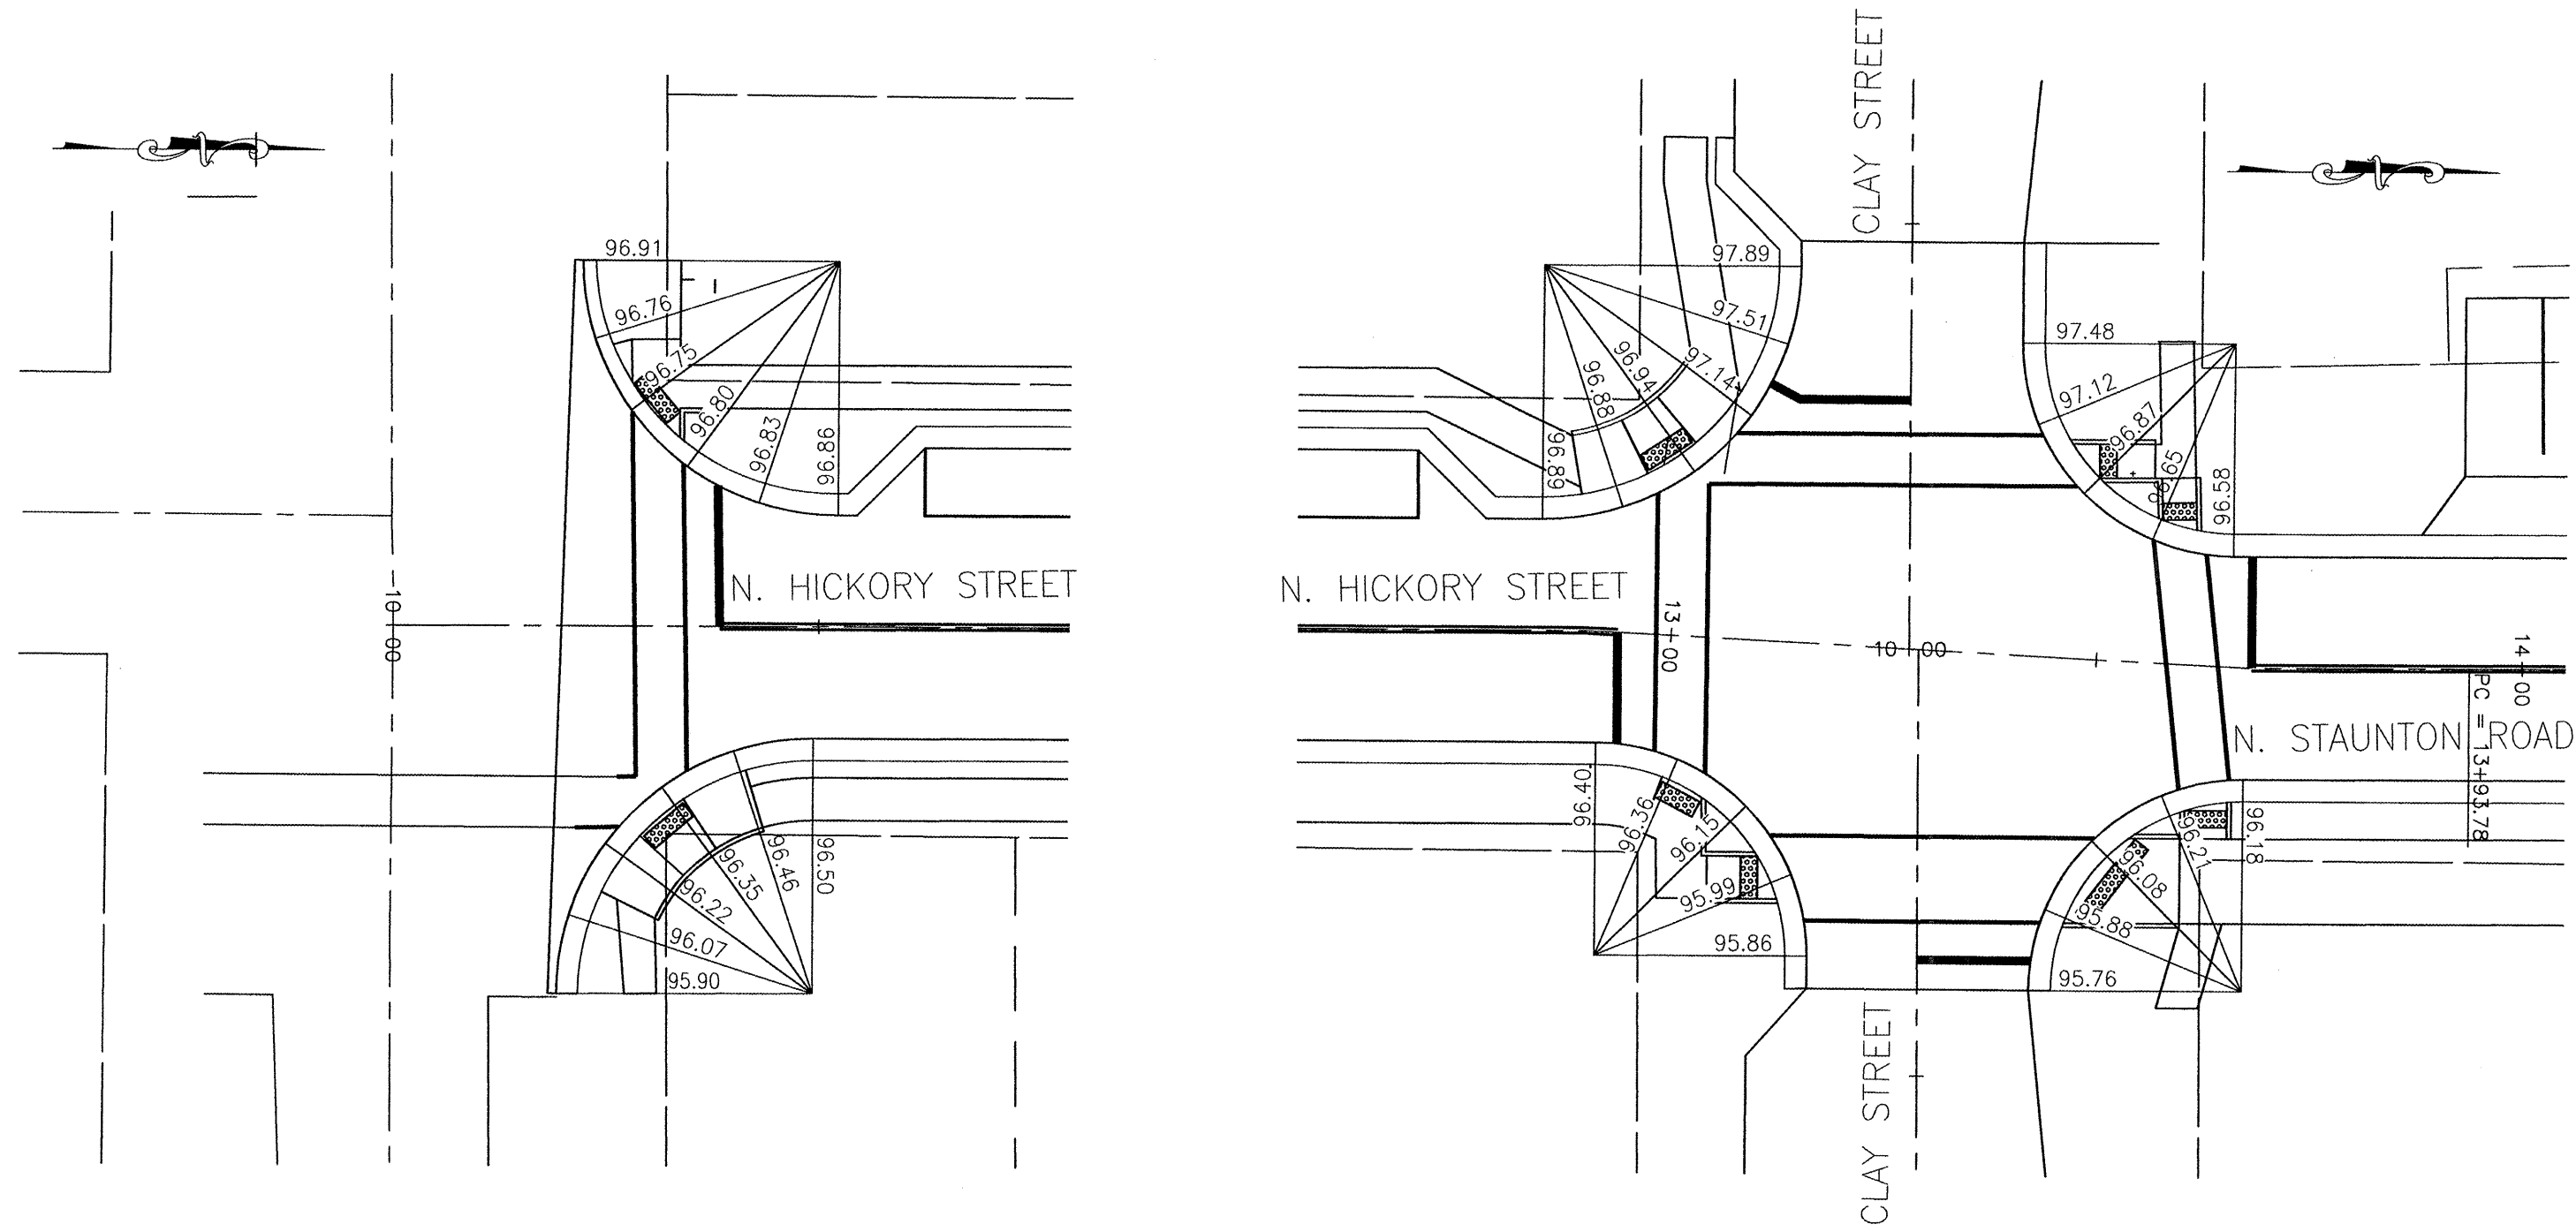

NOTE: ALL ELEVATIONS
ARE GIVEN AT THE
EDGE OF PAVEMENT

REVISIONS	
NAME	DATE

INTERSECTION WARPING DETAILS

NORTH STAUNTON ROAD IMPROVEMENTS
CITY OF TROY
MADISON COUNTY, ILLINOIS