


F.A. RTE.	SECTION	COUNTY	TOTAL SHEETS	SHEET NO.
869	D-9 SMART FY 07-3	FRANKLIN	31	14
STA. 11+50.00		TO STA. 11+56.40		
FED. ROAD DIST. NO.		ILLINOIS FED. AID PROJECT		

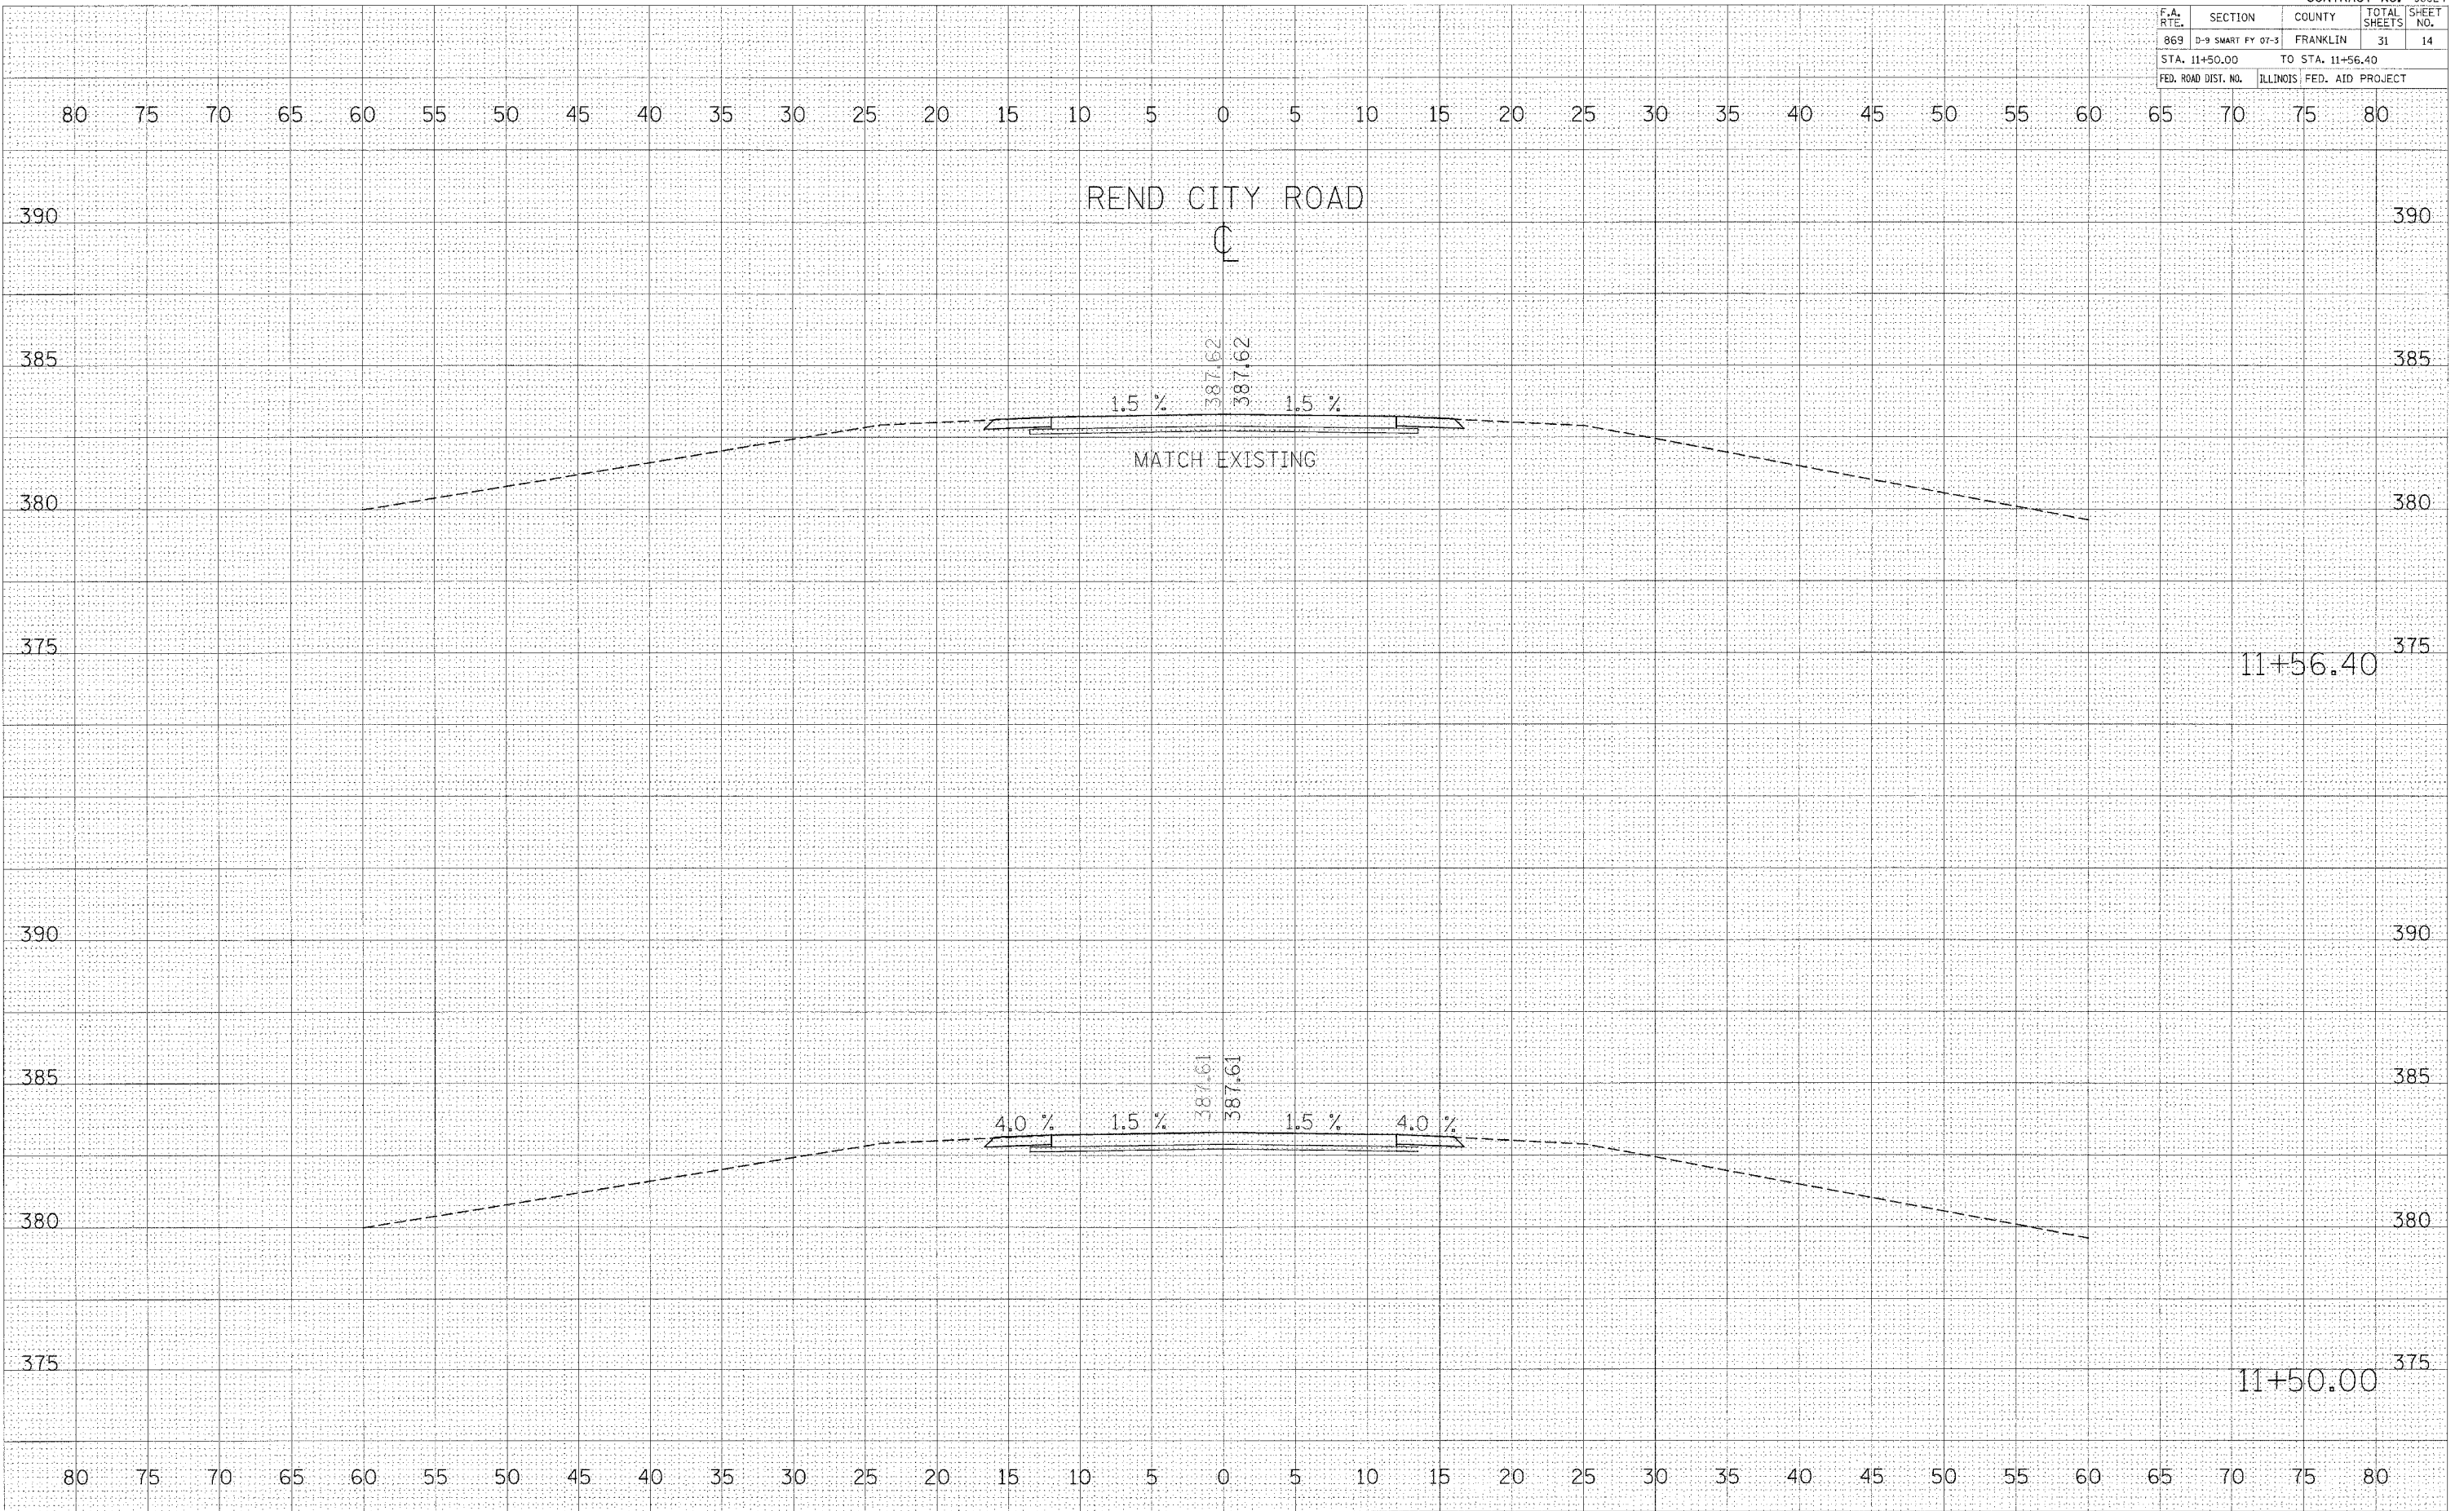

FINL	CHKD	BY	DATE
SURVEY	PLOTTED		
NOTE BOOK	AREAS CHECKED		
No.			

ORIGINAL	CHKD	BY	DATE
SURVEY	PLOTTED		
NOTE BOOK	AREAS CHECKED		
No.			

PLOT DATE = 2/4/2008  
FILE NAME = c:\p\proj\11+50 to 11+56.40\11+50.00.dwg  
PLOT SCALE = 5.0000 / IN.  
USER NAME = post