


CONTRACT NO. 98824				
F.A. RTE.	SECTION	COUNTY	TOTAL SHEETS	SHEET NO.
869	D-9 SMART FY 07-3	FRANKLIN	31	17
STA. +40.00		TO STA. +50.00		
FED. ROAD DIST. NO.	ILLINOIS	FED. AID PROJECT		

DATE	
BY	
REVISION	
NO.	
DATE	
BY	
REVISION	
NO.	

DATE	
BY	
REVISION	
NO.	
DATE	
BY	
REVISION	
NO.	

PLOT DATE = 2/4/2008
FILE NAME = c:\pwworkspace\98824\98824.dwg
USER NAME = jason

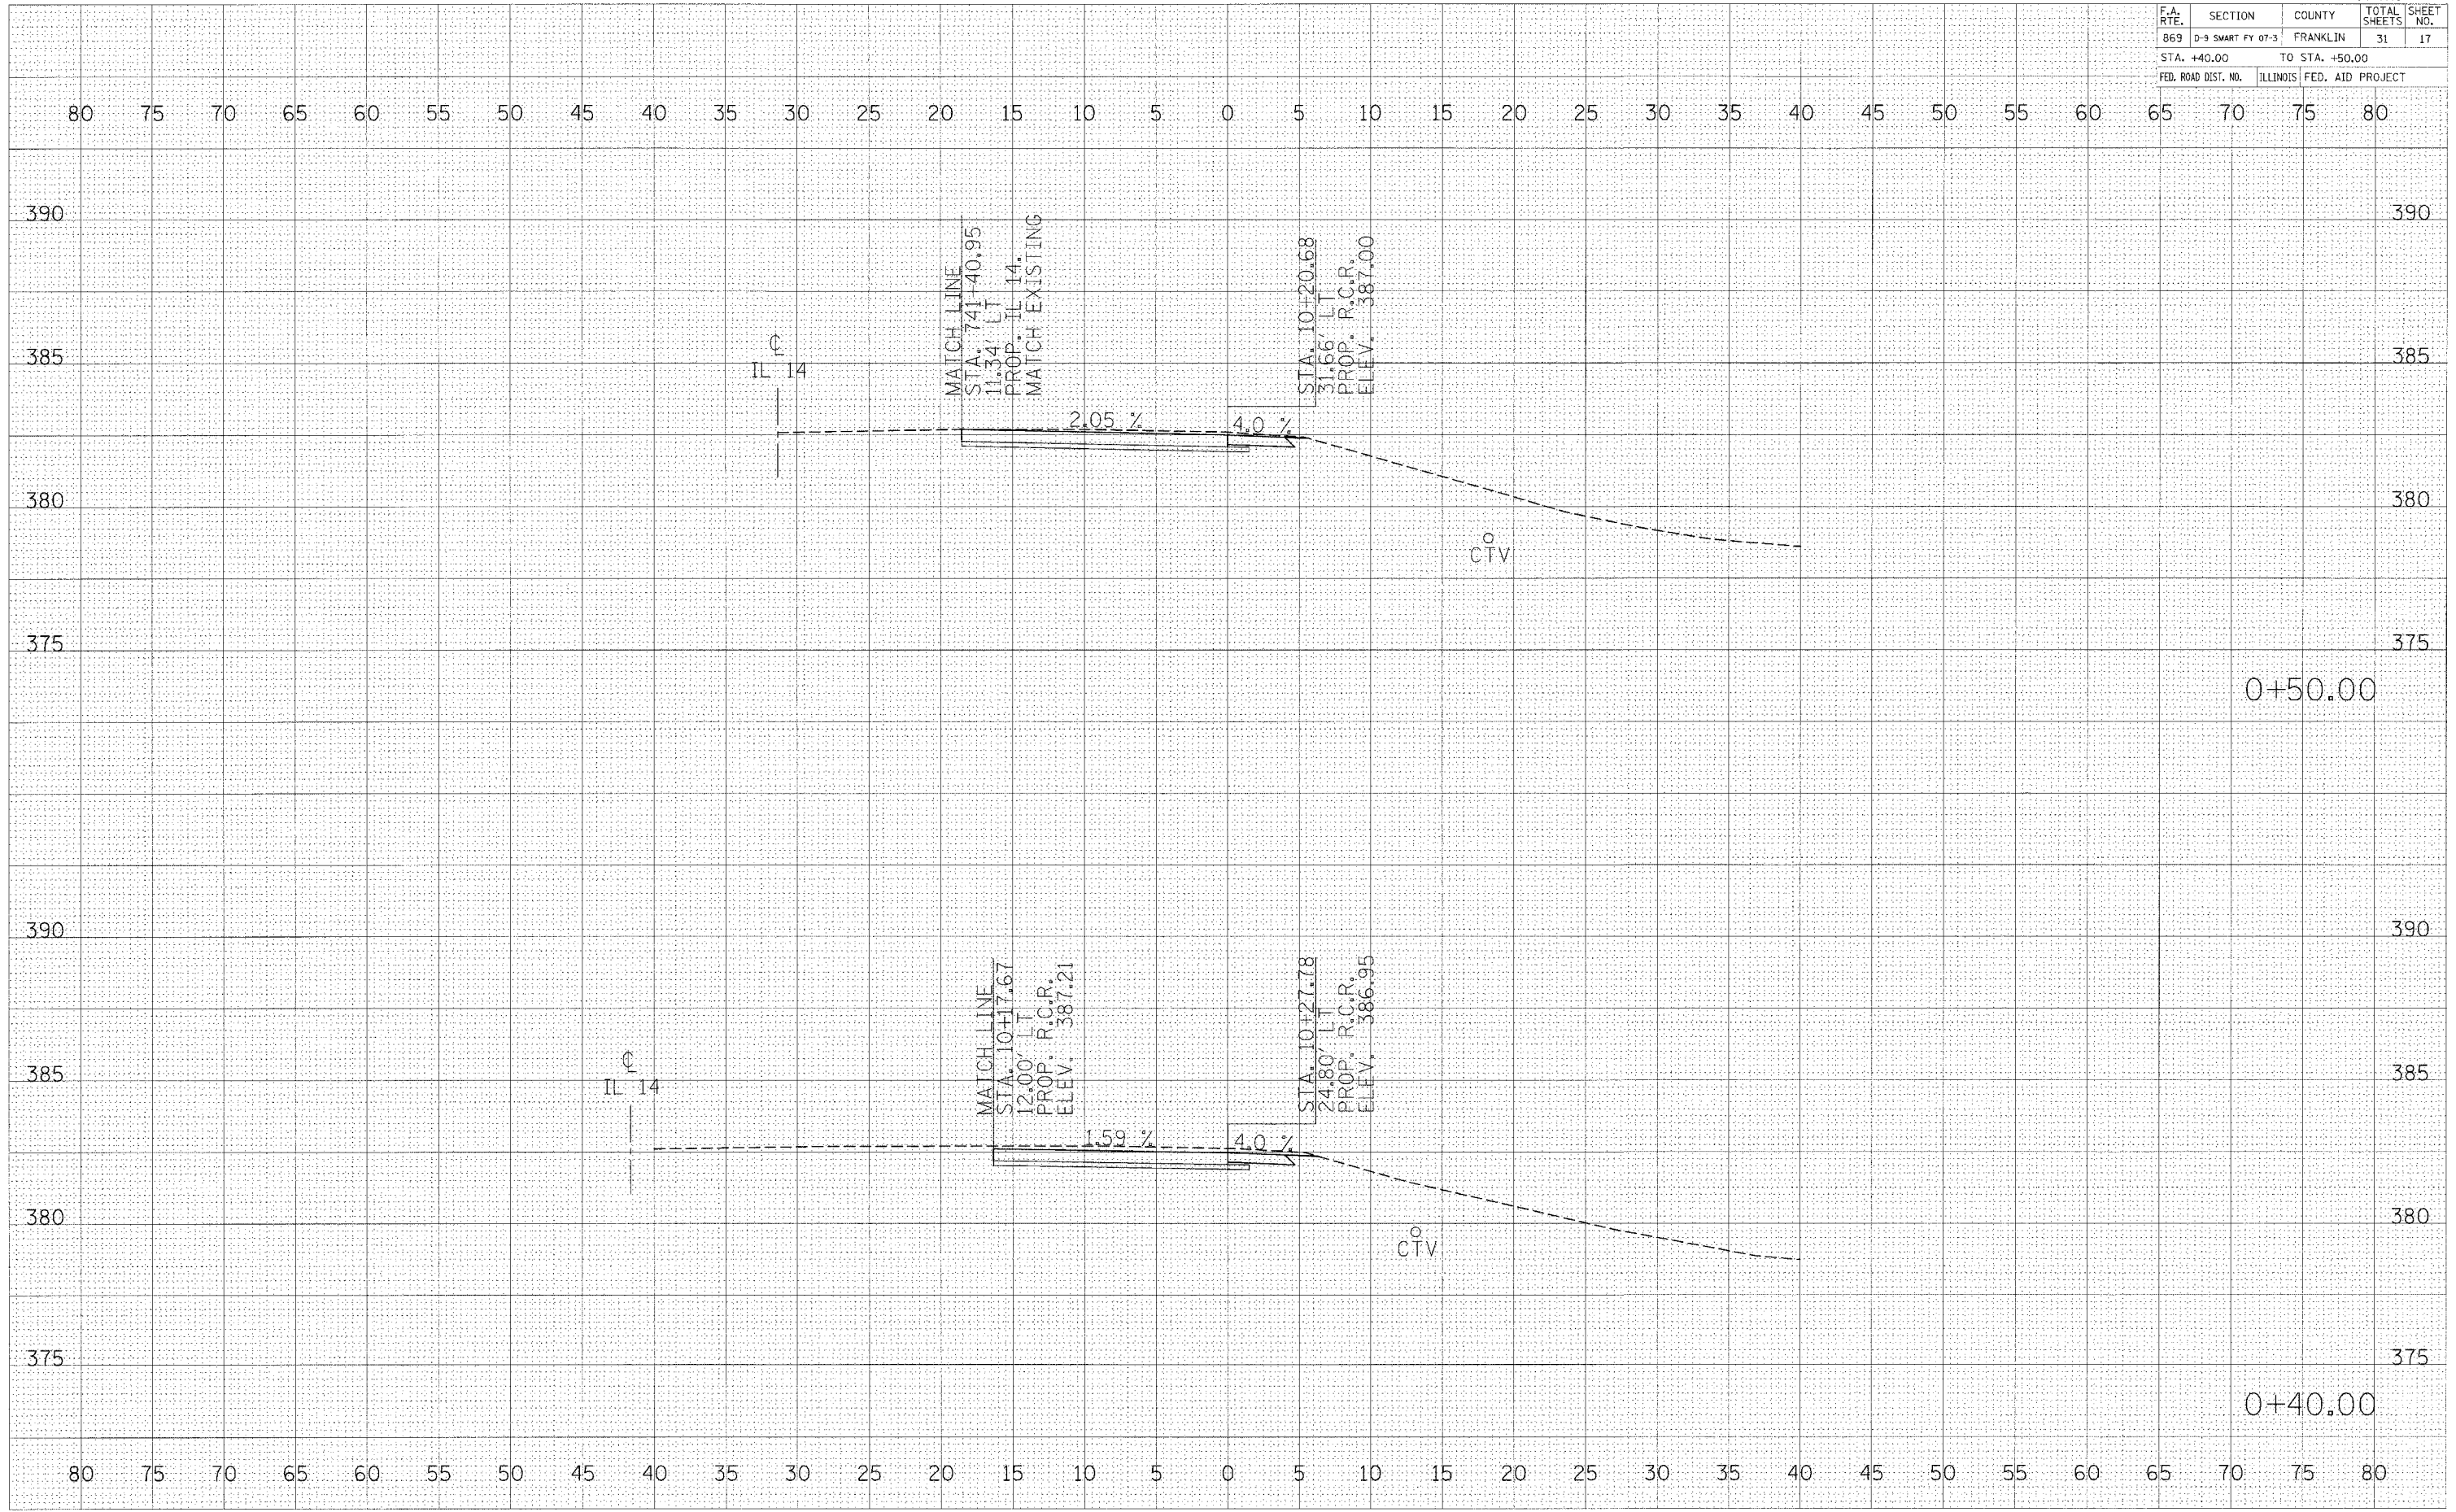

NORTHWEST QUAD. CROSS SECTIONS
STA. 0+40 TO 0+50