


CONTRACT NO. 98824				
F.A. RTE.	SECTION	COUNTY	TOTAL SHEETS	SHEET NO.
869	D-9 SMART FY 07-3	FRANKLIN	31	29
STA. 1+20.00		TO STA. 1+30.00		
FED. ROAD DIST. NO.	ILLINOIS	FED. AID PROJECT		

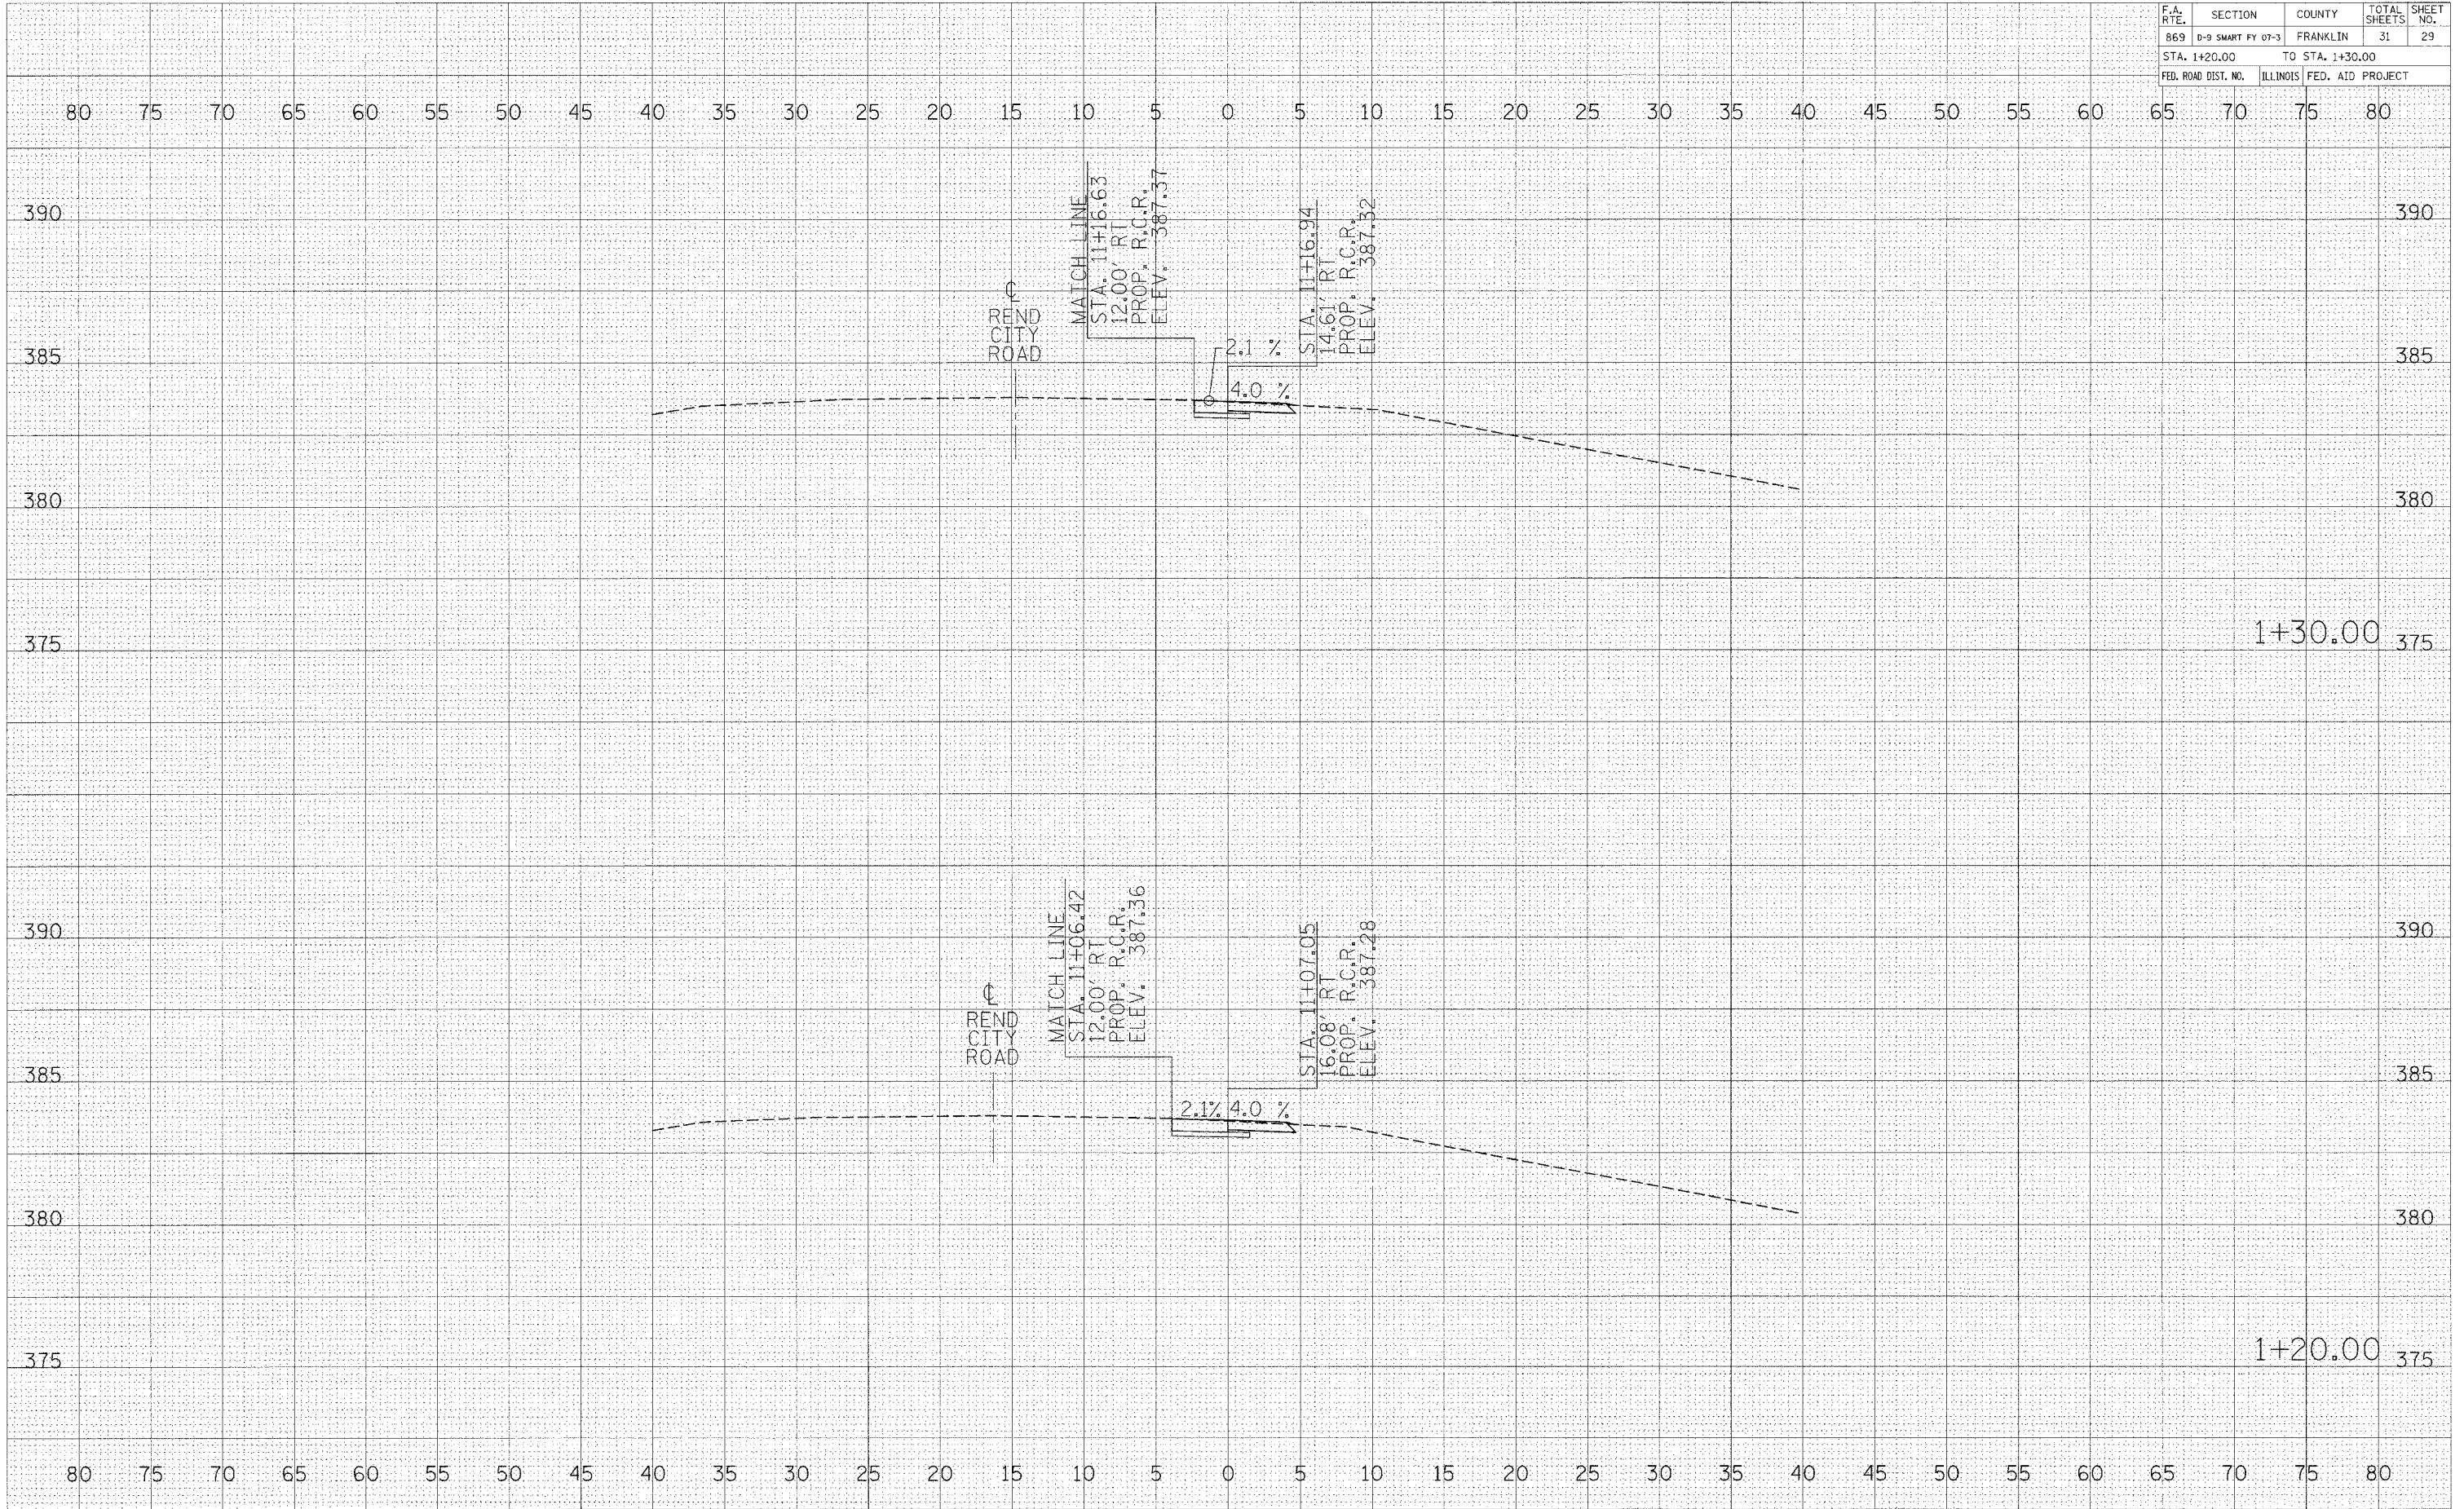

DATE \_\_\_\_\_  
 BY \_\_\_\_\_  
 ORIGINAL SURVEY PLOTTED \_\_\_\_\_  
 ROUTE BOOK TEMPLATE AREAS CHECKED \_\_\_\_\_  
 NO. \_\_\_\_\_

DATE \_\_\_\_\_  
 BY \_\_\_\_\_  
 ORIGINAL SURVEY PLOTTED \_\_\_\_\_  
 ROUTE BOOK TEMPLATE AREAS CHECKED \_\_\_\_\_  
 NO. \_\_\_\_\_

DATE = 2/4/2008  
 FILE NAME = c:\p0708\p0708\p0708.dwg  
 PLOT SCALE = 5.0000 / IN.  
 USER NAME = posei