


F.A. RTE.	SECTION	COUNTY	TOTAL SHEETS	SHEET NO.
869	D-9 SMART FY 07-3	FRANKLIN	31	31

STA. 1+60.00	TO STA. 1+60.00
FED. ROAD DIST. NO.	ILLINOIS FED. AID PROJECT

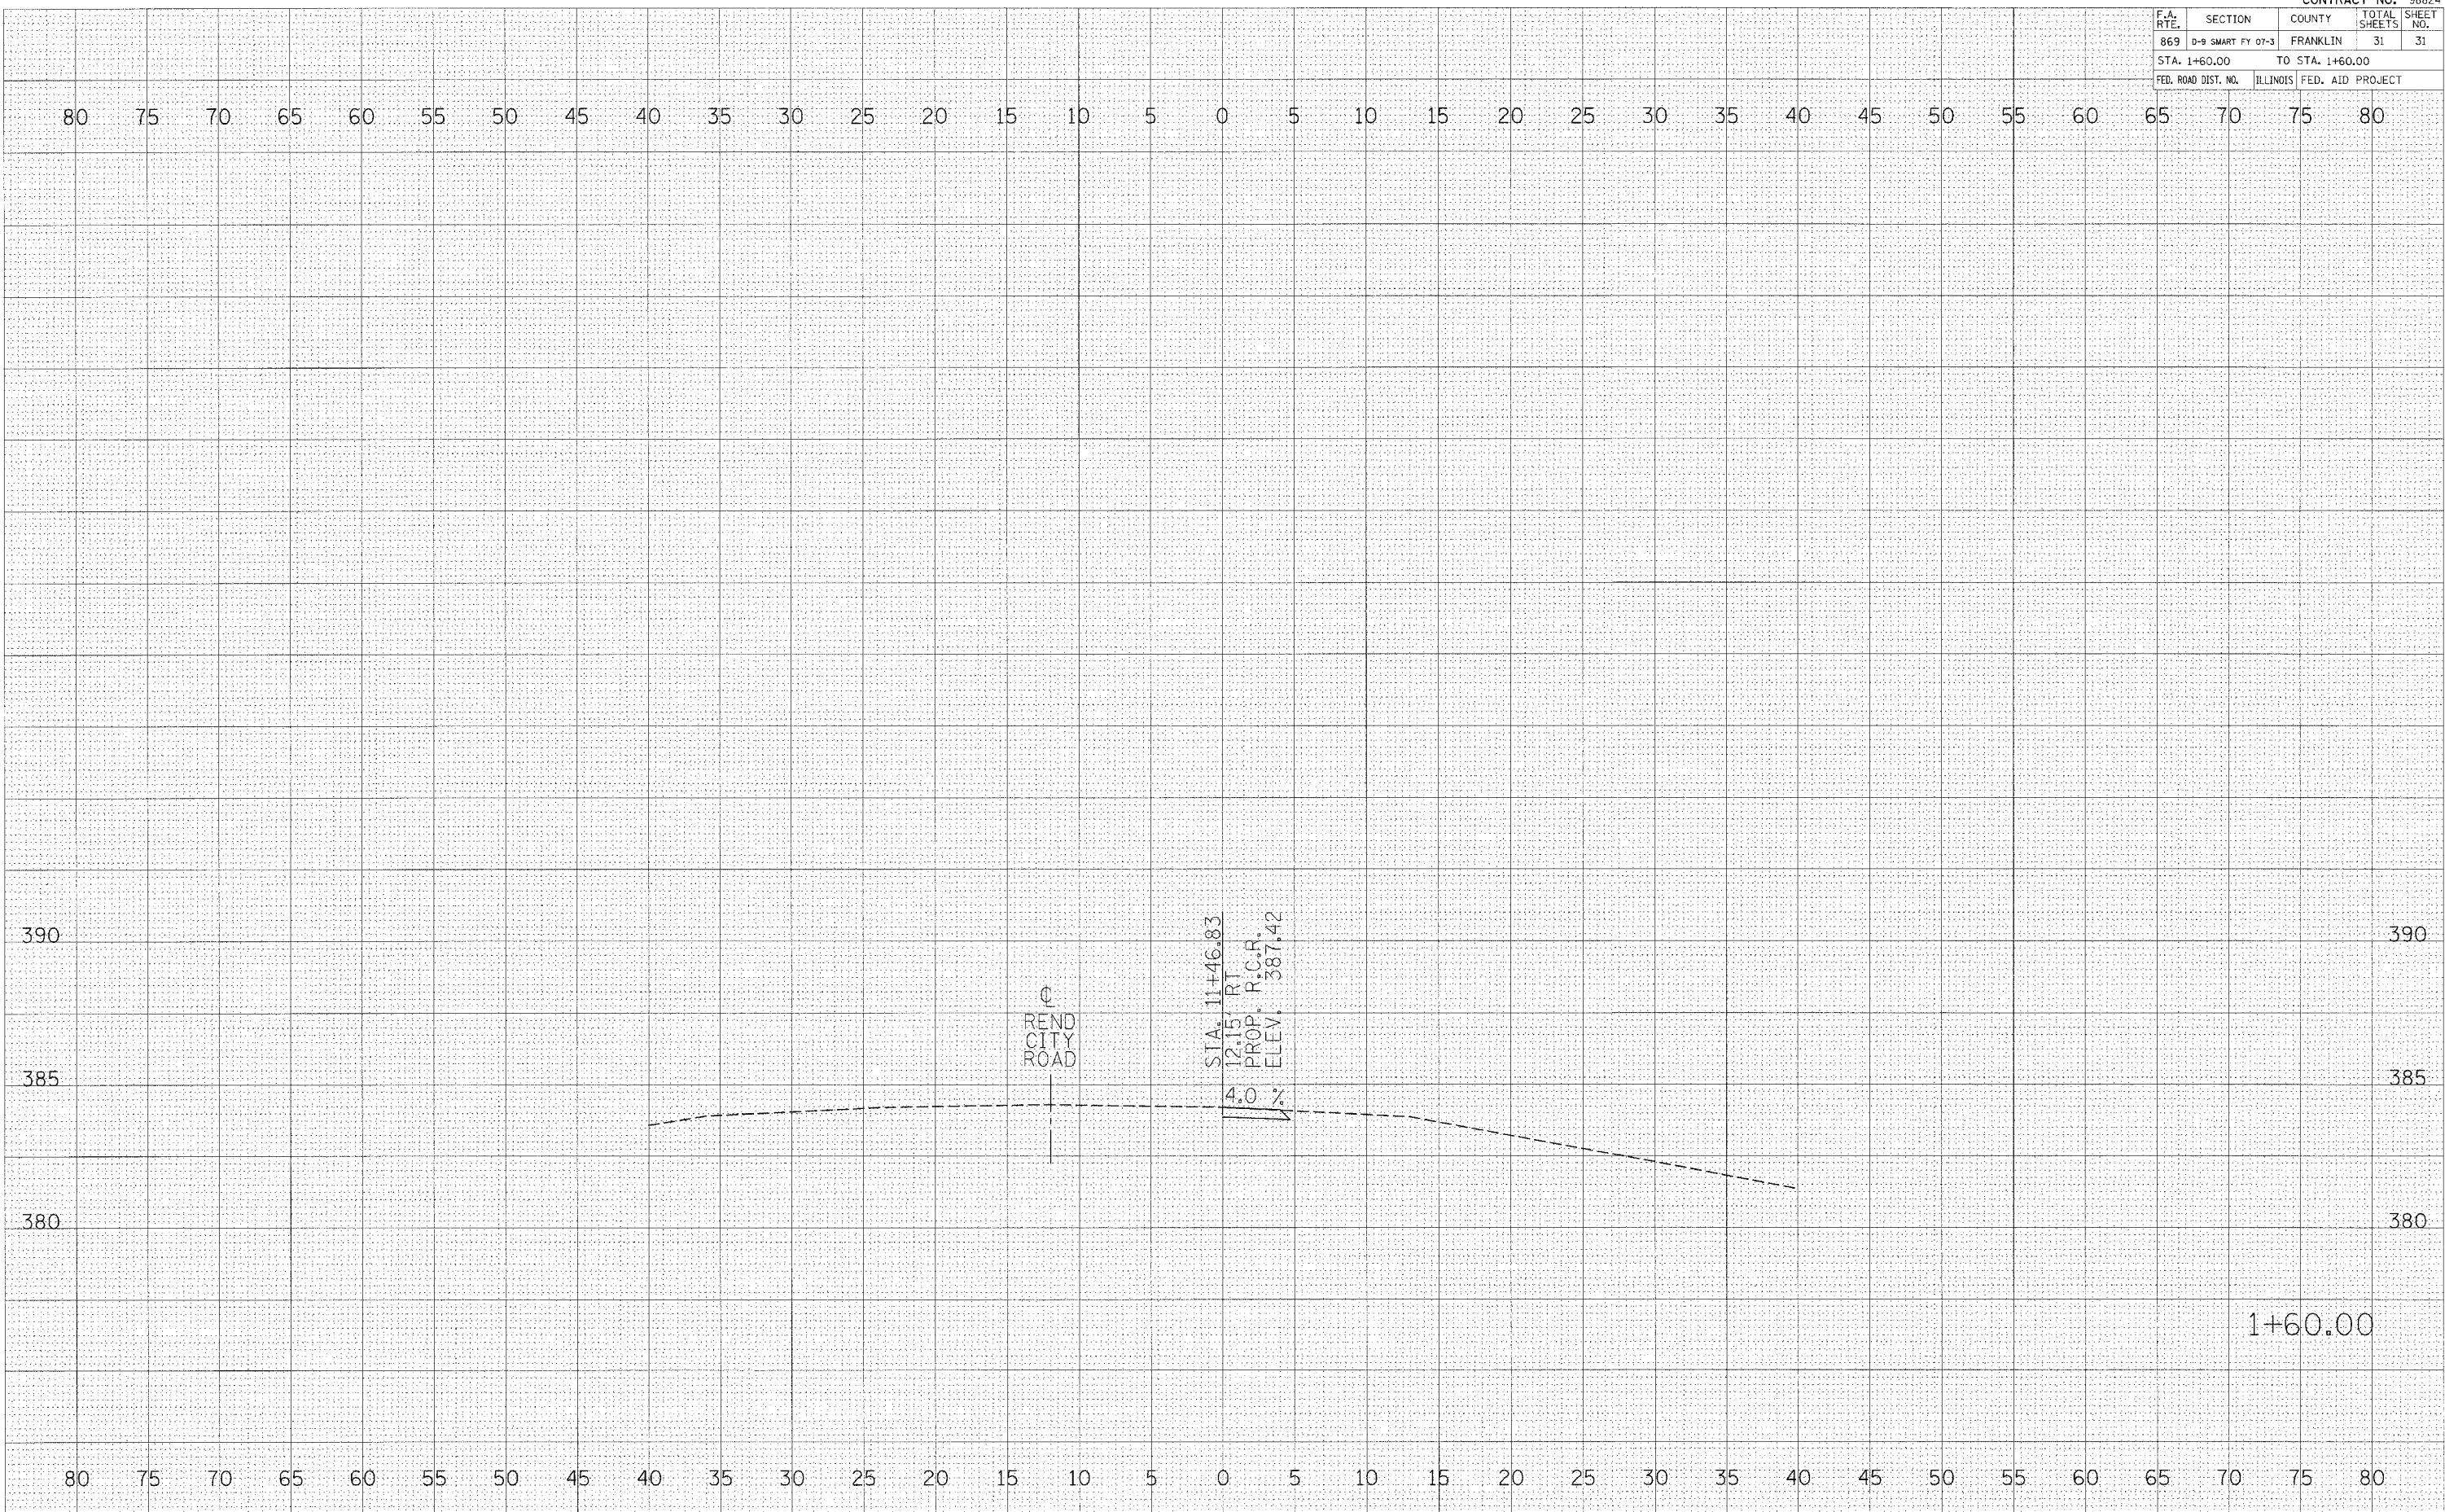

DATE	BY

FINISH	SURVEY	PLOTTED	NOTE BOOK	AREAS CHECKED

DATE	BY

ORIGINAL	SURVEY	PLOTTED	NOTE BOOK	AREAS CHECKED

PLOT DATE = 2/1/2008  
 FILE NAME = D:\98824\98824\98824\1083-sta11+46.83  
 PLOT SCALE = 5.0000 / IN.  
 USER NAME = posei