
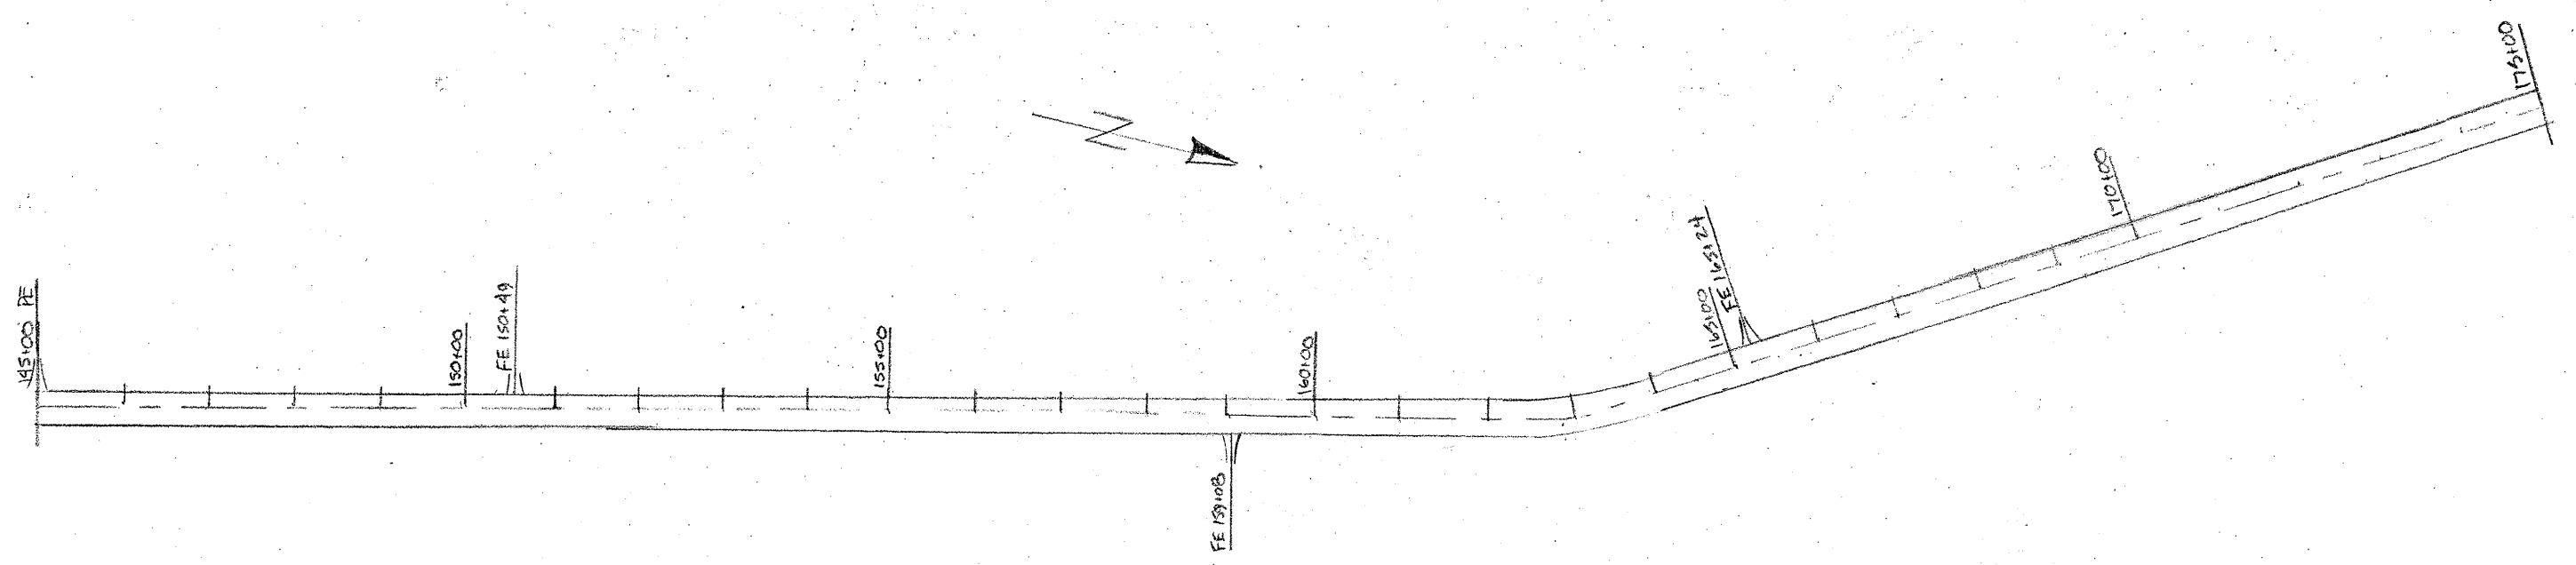


ROUTE	SECTION	COUNTY	TOTAL SHEETS	SHEET NO.
FAS 187B	08-00162-00-RS	FRANKLIN	16	4
CONTRACT No.: 99350				

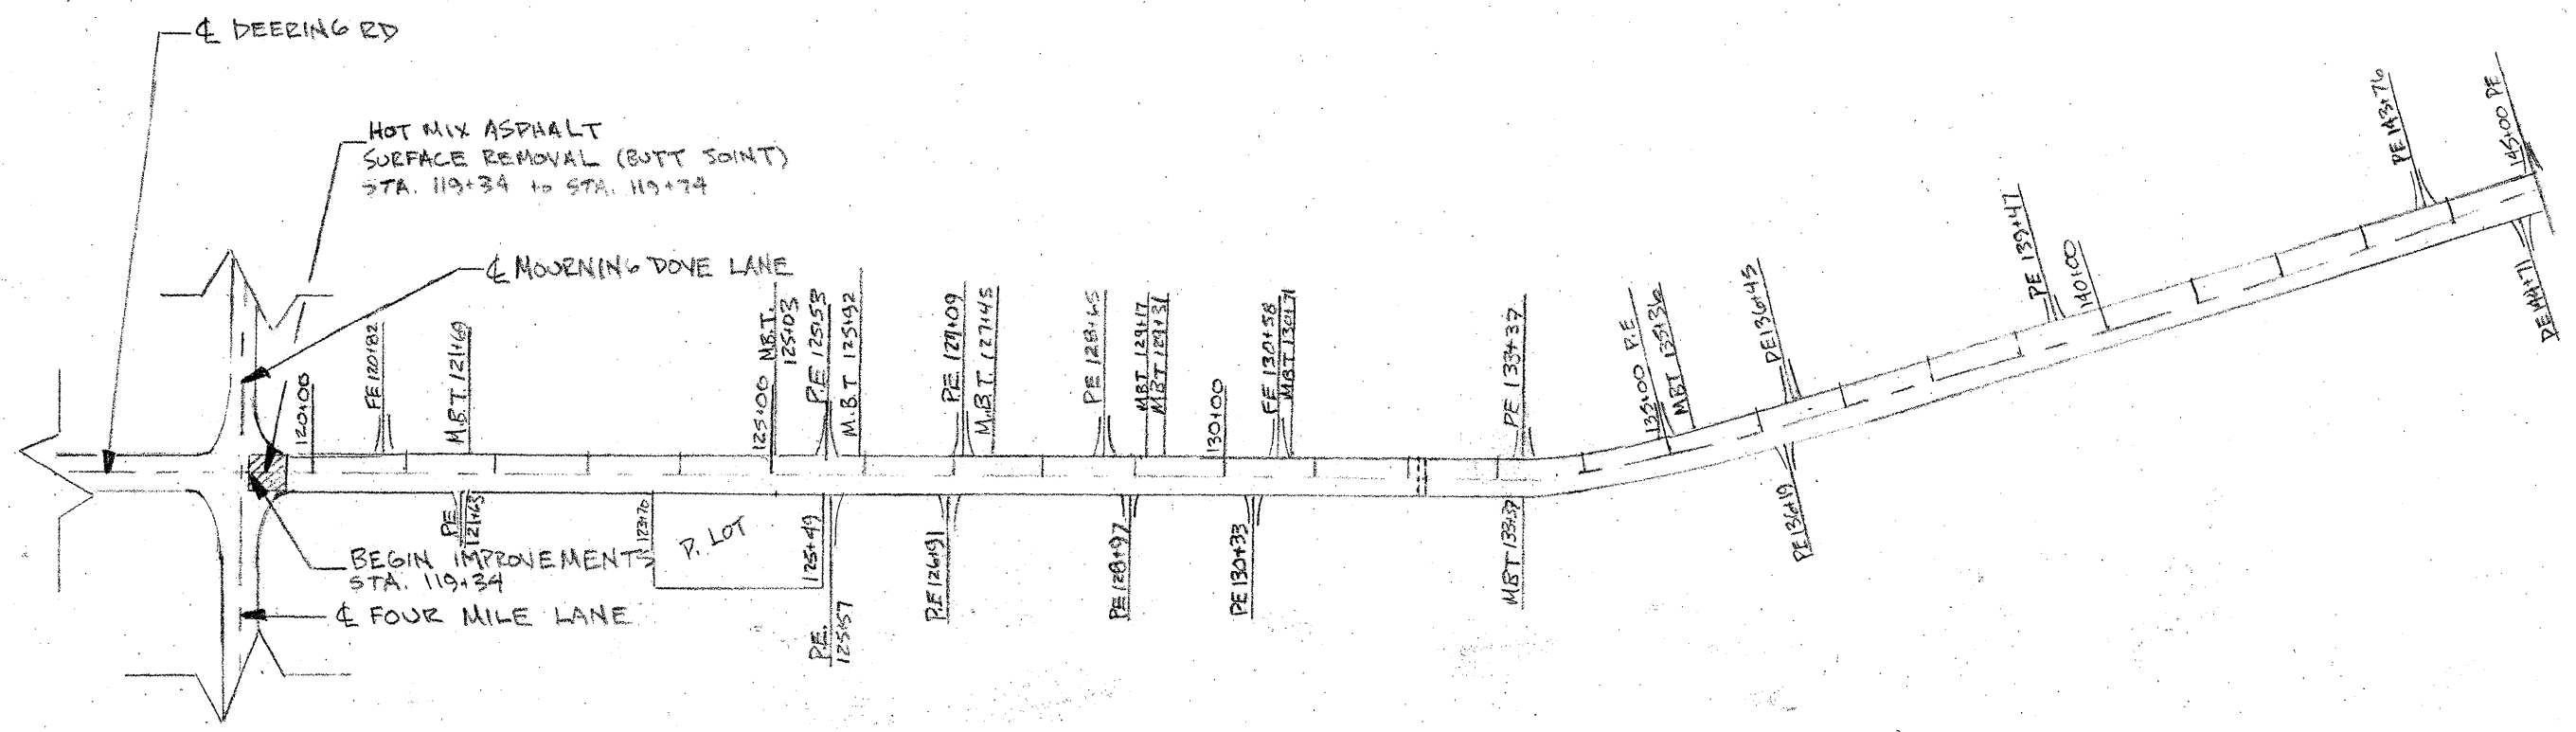

SCALE
1" = 200'

PLAN
STATION 119+34 TO 175+00