
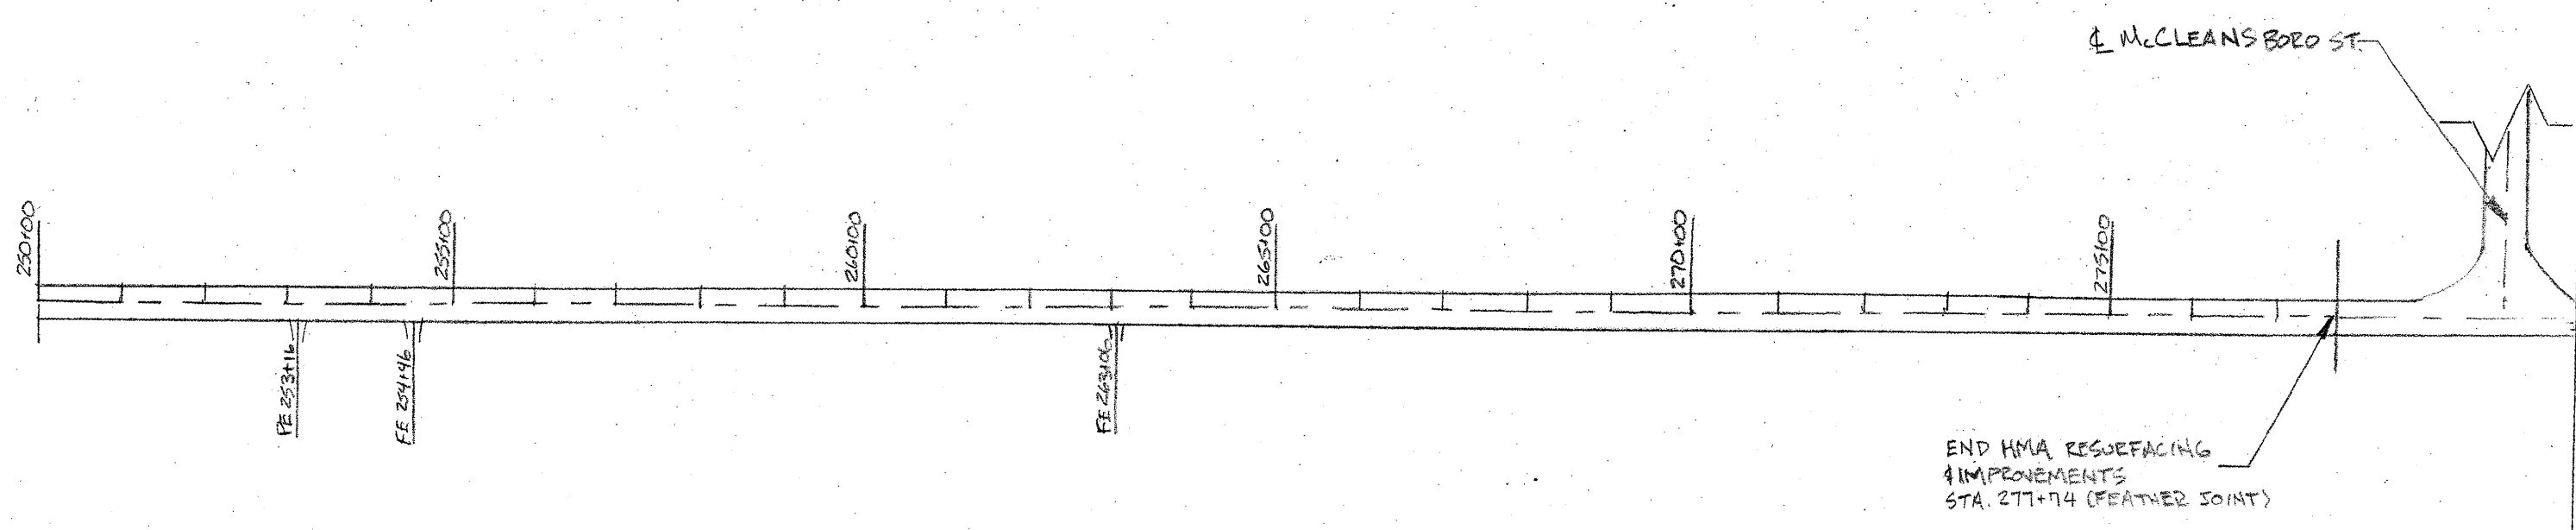
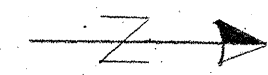


ROUTE	SECTION	COUNTY	TOTAL SHEETS	SHEET NO.
FAS 187B	05-00162-00-RS	FRANKLIN	16	6

CONTRACT No.: 99330

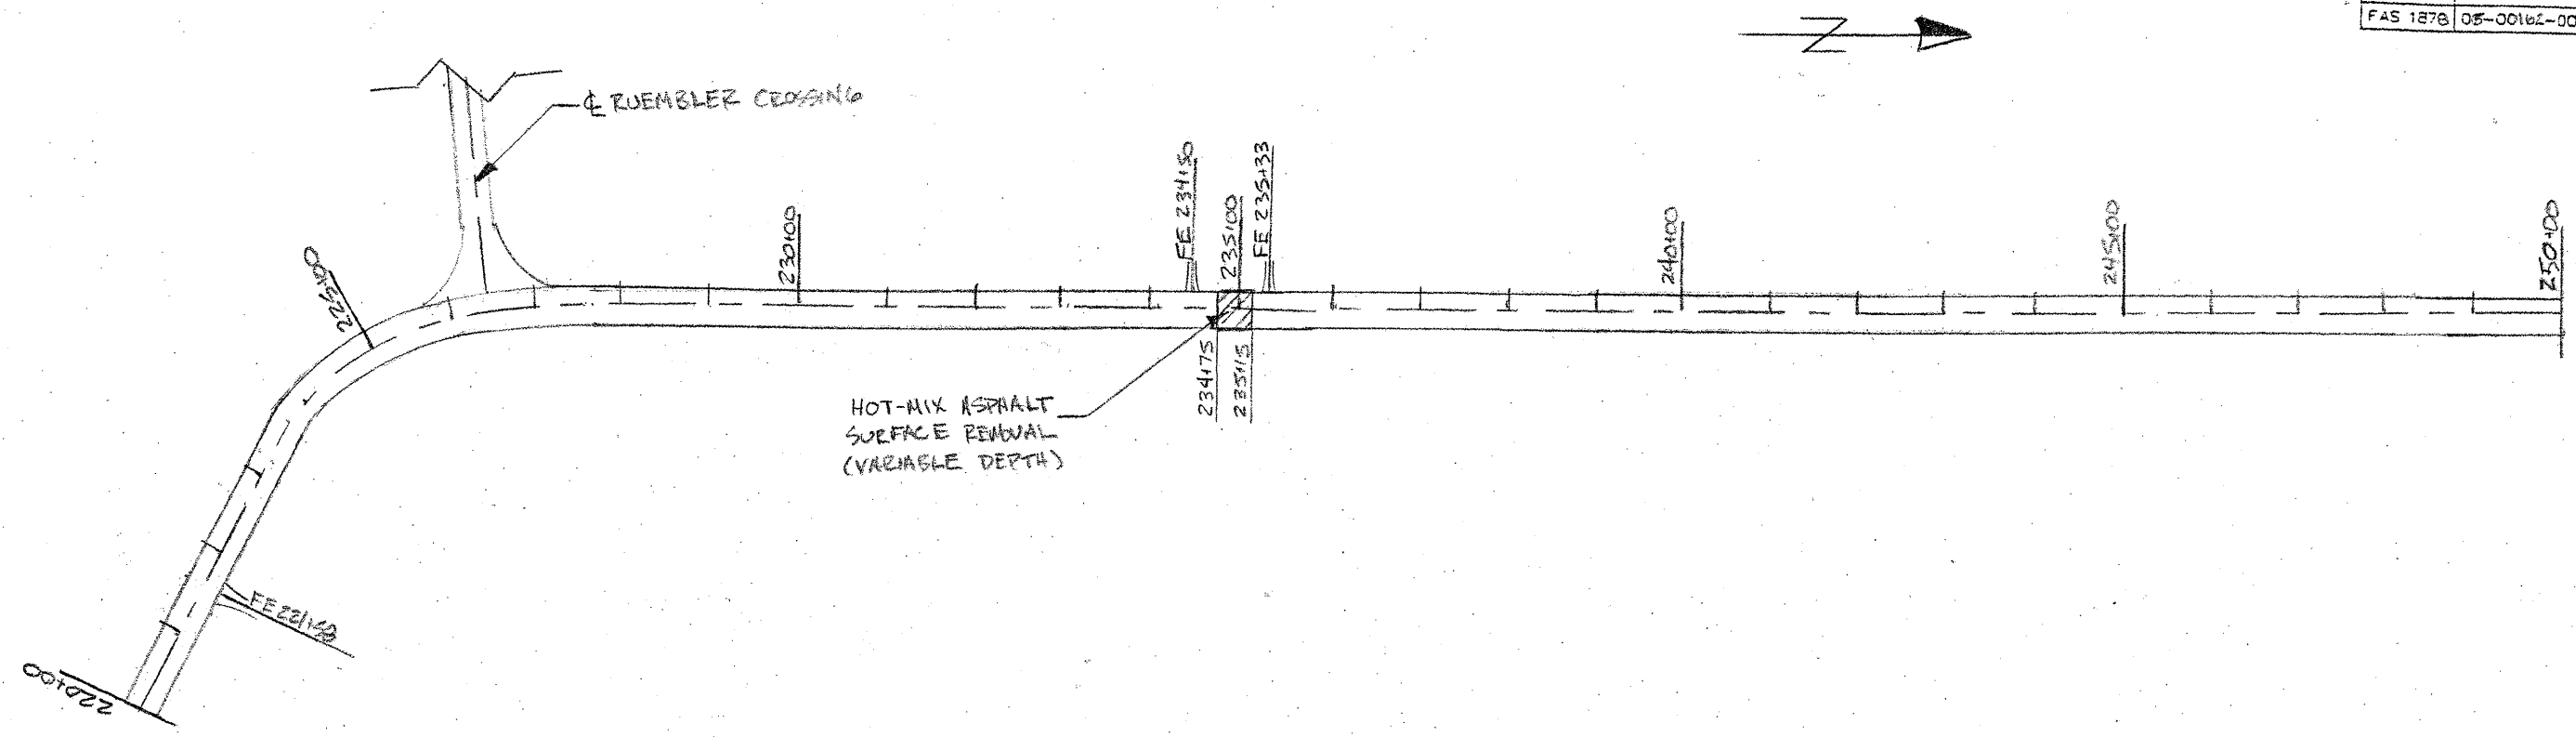

SCALE
1" = 200'

PLAN
STATION 220+00 TO 277+74