

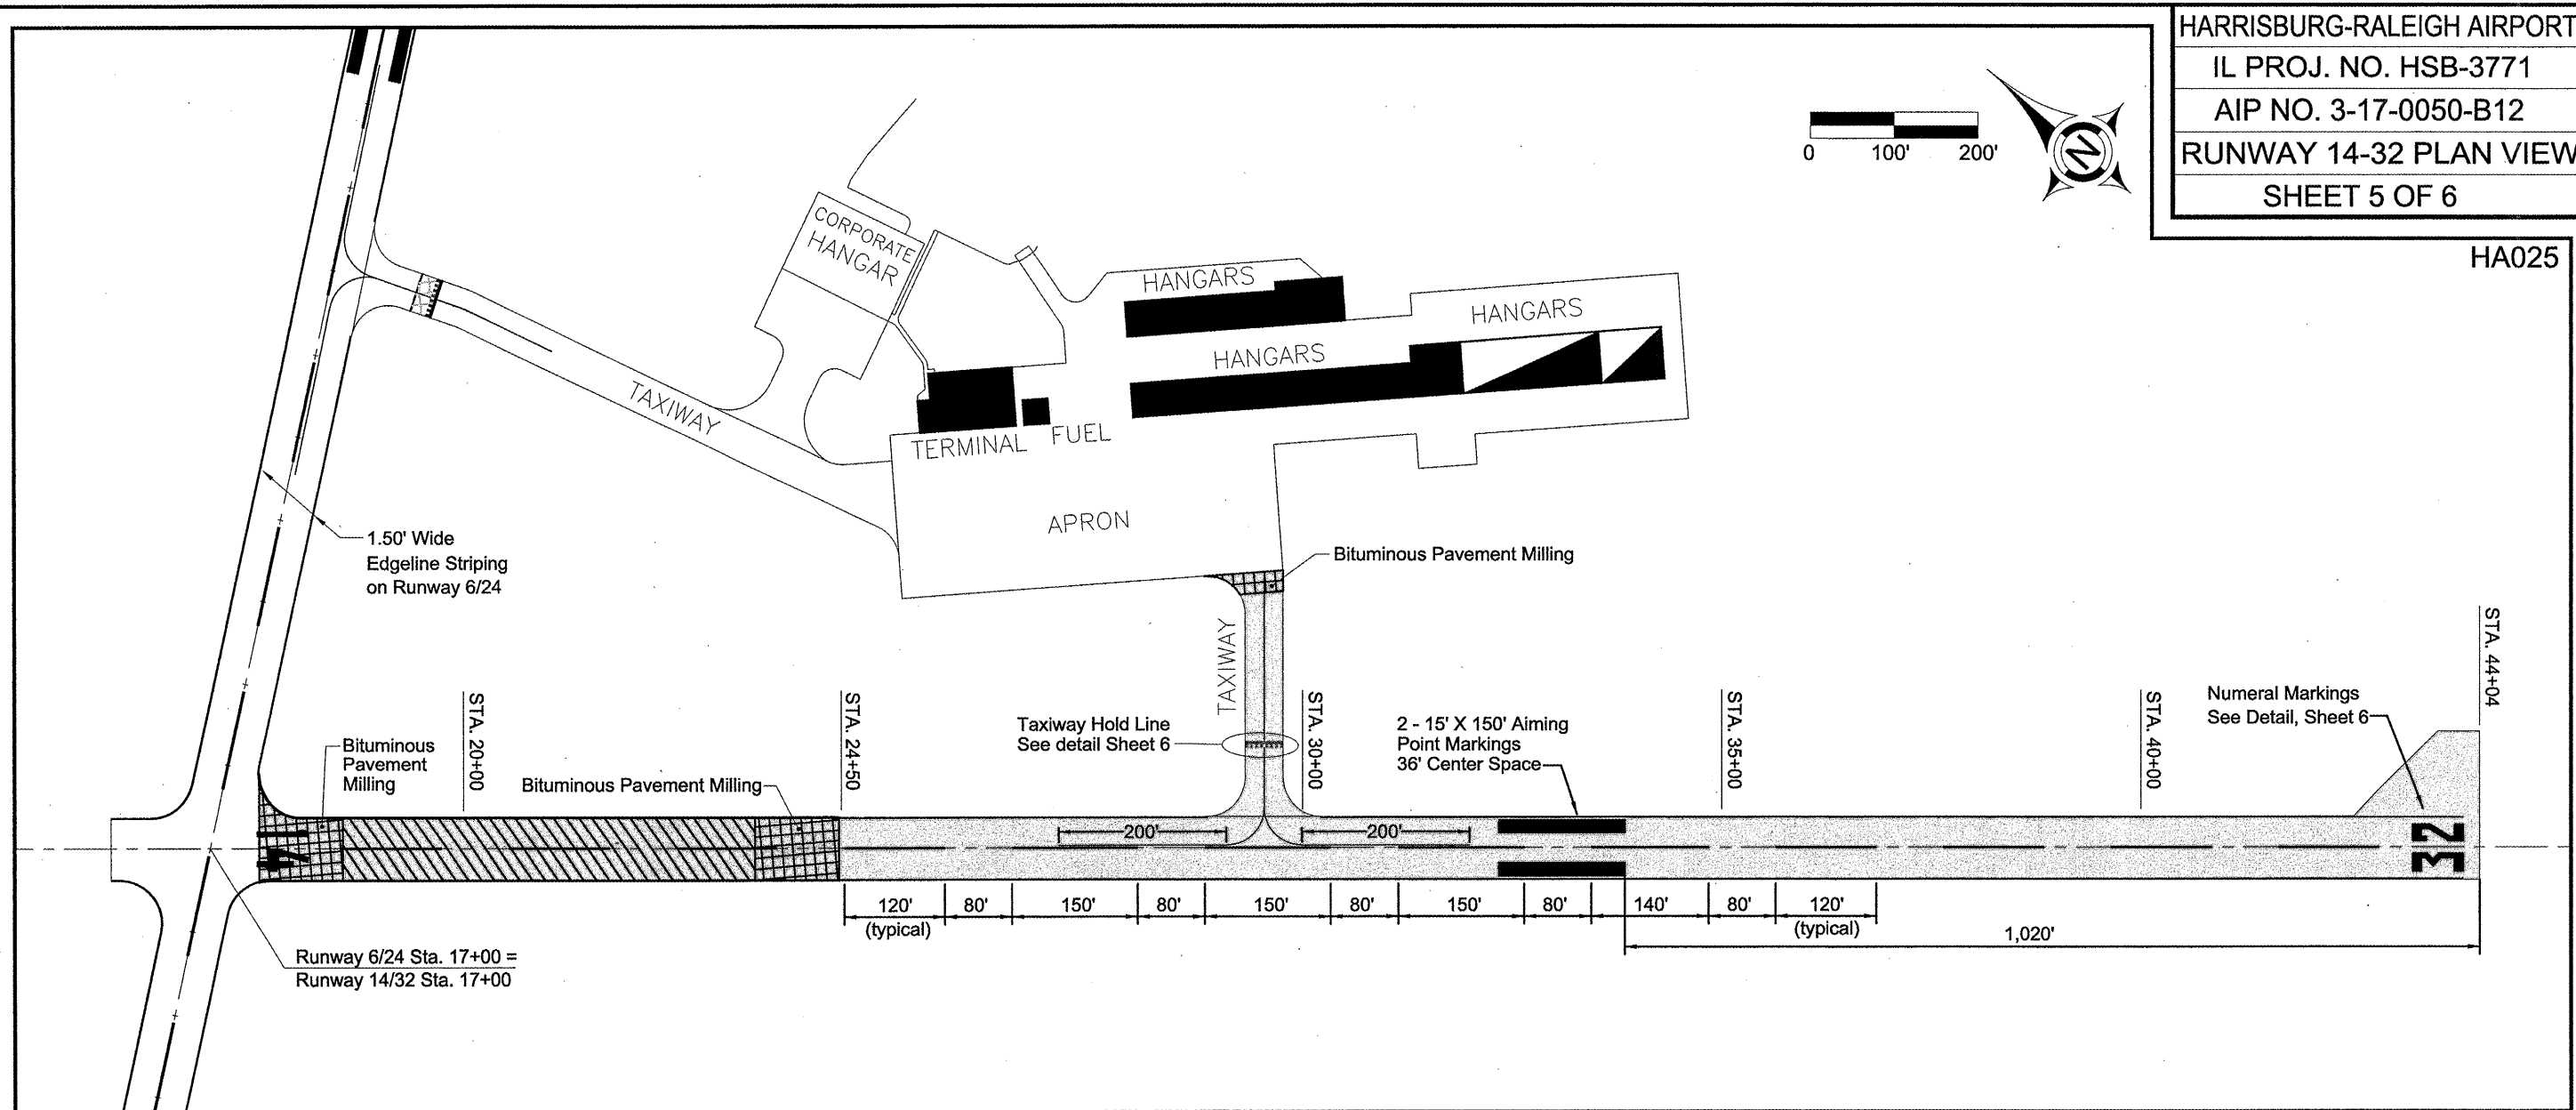
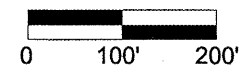


HA025

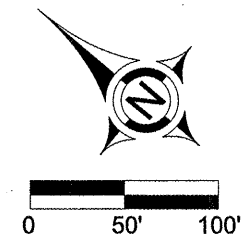

LEGEND

- PROPOSED BITUMINOUS TACK COAT AND POROUS FRICTION COURSE, 0.10'
- PROPOSED BITUMINOUS TACK COAT, BITUMINOUS SURFACE COURSE, BITUMINOUS TACK COAT, AND POROUS FRICTION COURSE, 0.10'
- PROPOSED BITUMINOUS PAVEMENT REMOVAL

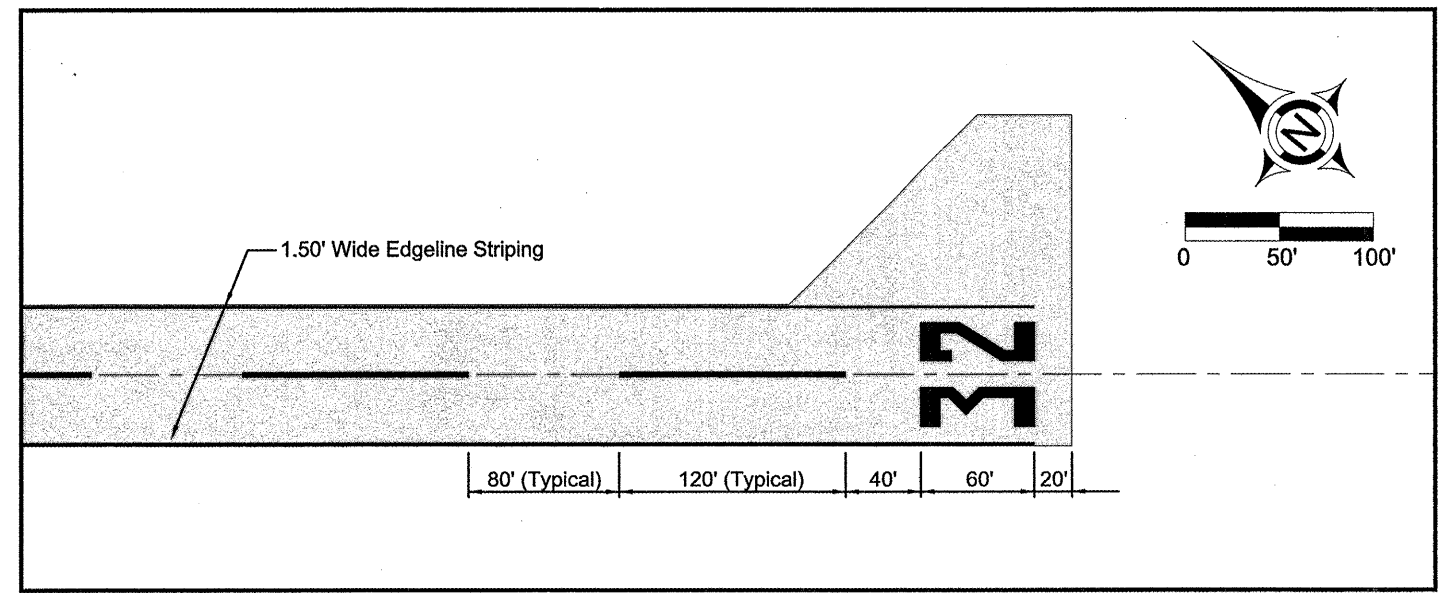

22 May 2008 - 3:41pm X:\2007\07210\oc\plans\Plan view.dwg Layout Tab '14-32 Plan View'