


APR 11, 2008 10:26 AM HAGL000382
 I:\AIRPORTS\LITCHFIELD\814-06RWY\AIRPORT\SHEETS\R-101MRK.DWG - 10+00 TO 35+90

LI031

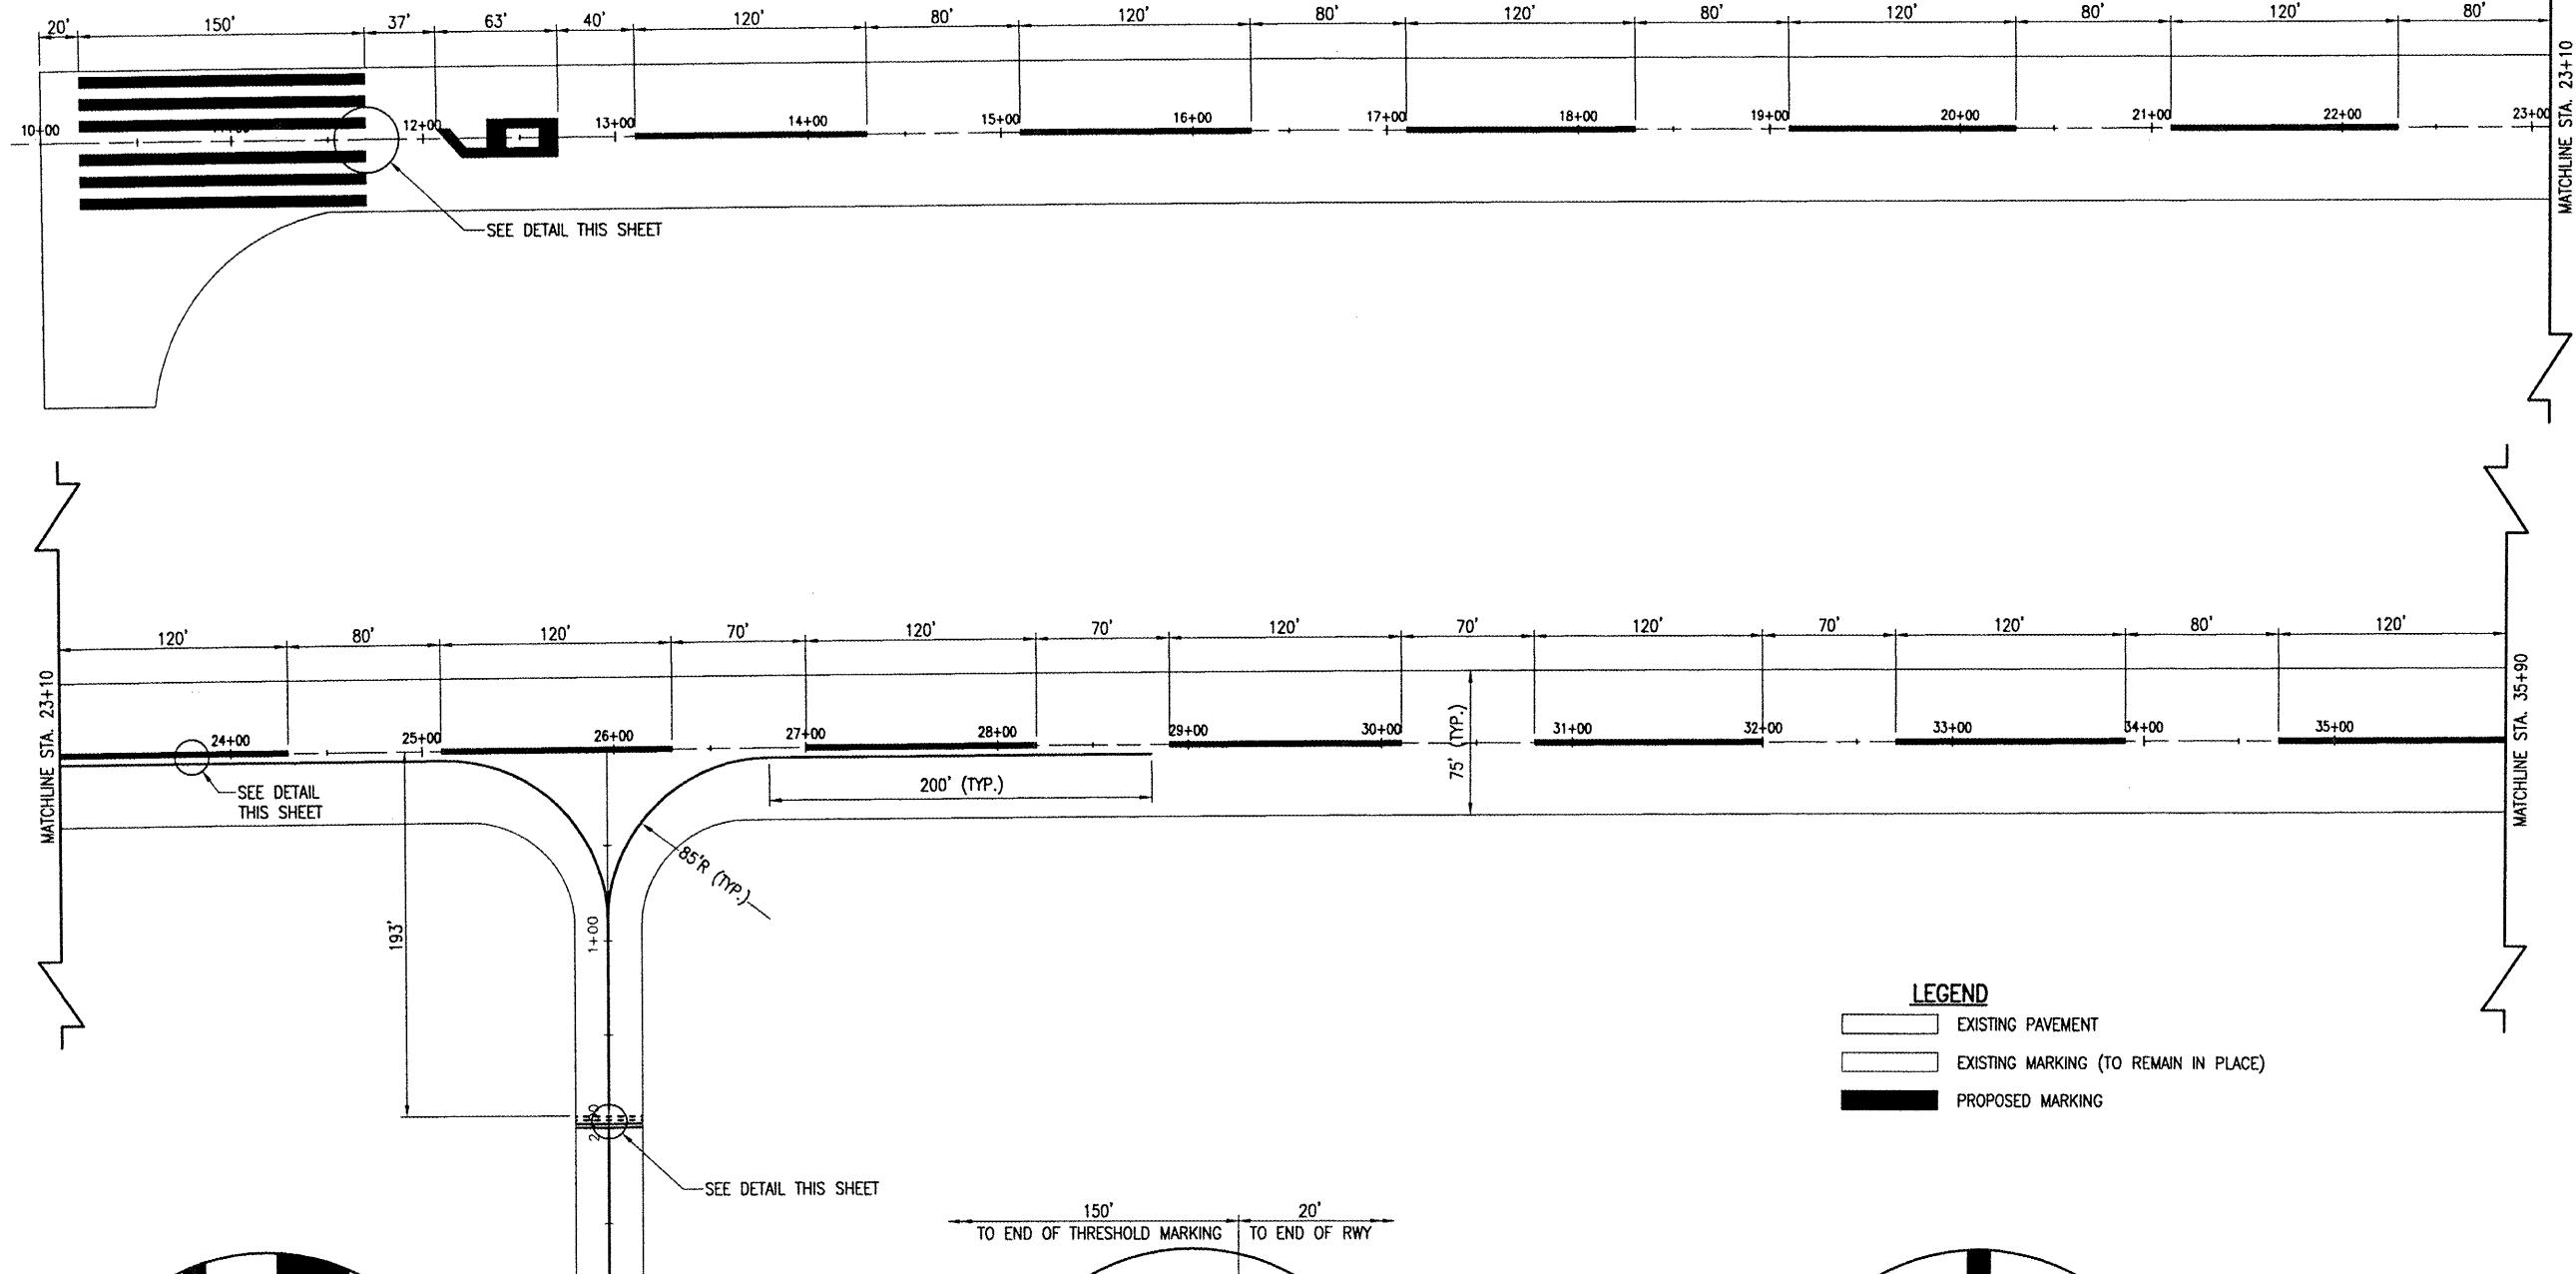

DATE	REVISION	BY

LITCHFIELD MUNICIPAL AIRPORT
LITCHFIELD, ILLINOIS




IL. PROJ.: 3LF-3559 A.I.P. PROJ.: 3-17-0063-B13

I&L Project No. 814-06RWYD_0800 External R-101MRK.DWG Scale 1"=50' Date 01/29/08	LAYOUT DRAWN KDM 12/19/05 REVIEWED CAH 01/29/08
---	---

HANSON
 Hanson Professional Services Inc.
 1525 South Sixth Street
 Springfield, Illinois 62703-2886
 Offices Nationwide

PROPOSED P.F.C.
ON RUNWAY 9-27

PROPOSED MARKING
PLAN (RWY 9-27)
 STA. 10+00 TO STA. 35+90

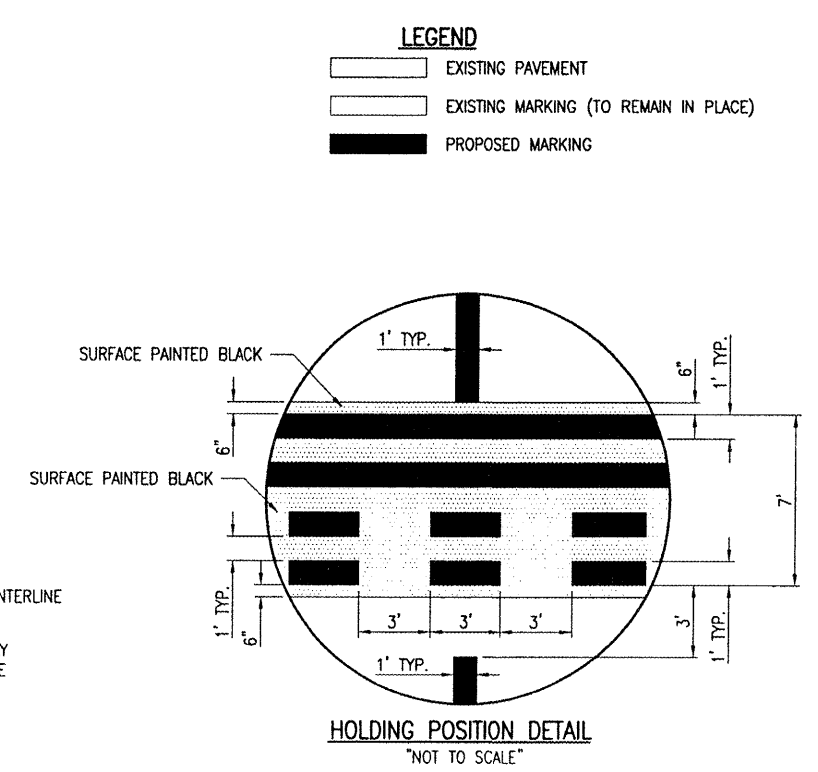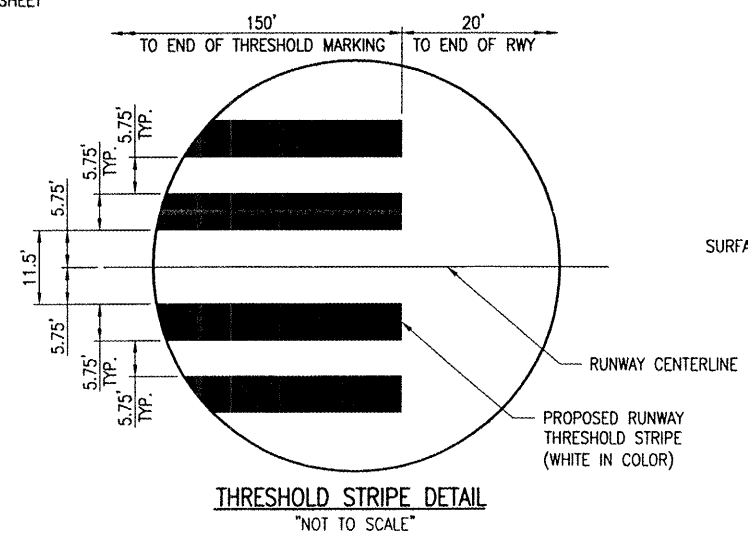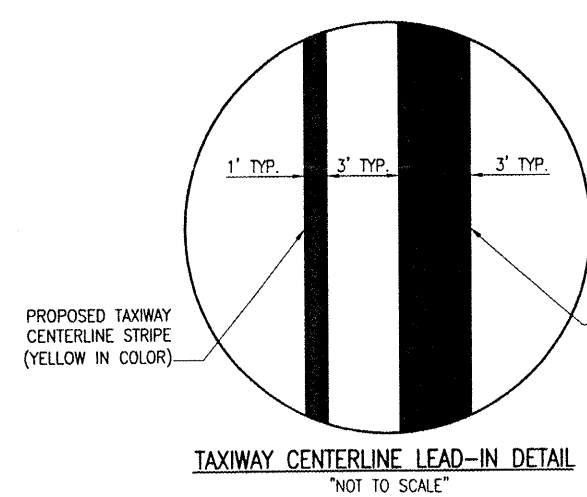

LEGEND

- EXISTING PAVEMENT
- EXISTING MARKING (TO REMAIN IN PLACE)
- PROPOSED MARKING

