


APR 25, 2008 10:23 AM WALL00723  
 I:\AIRPORTS\MACOMB\08A0004\DESIGN\CADD\SHEETS\R-141ELE.DWG - ELECTRICAL

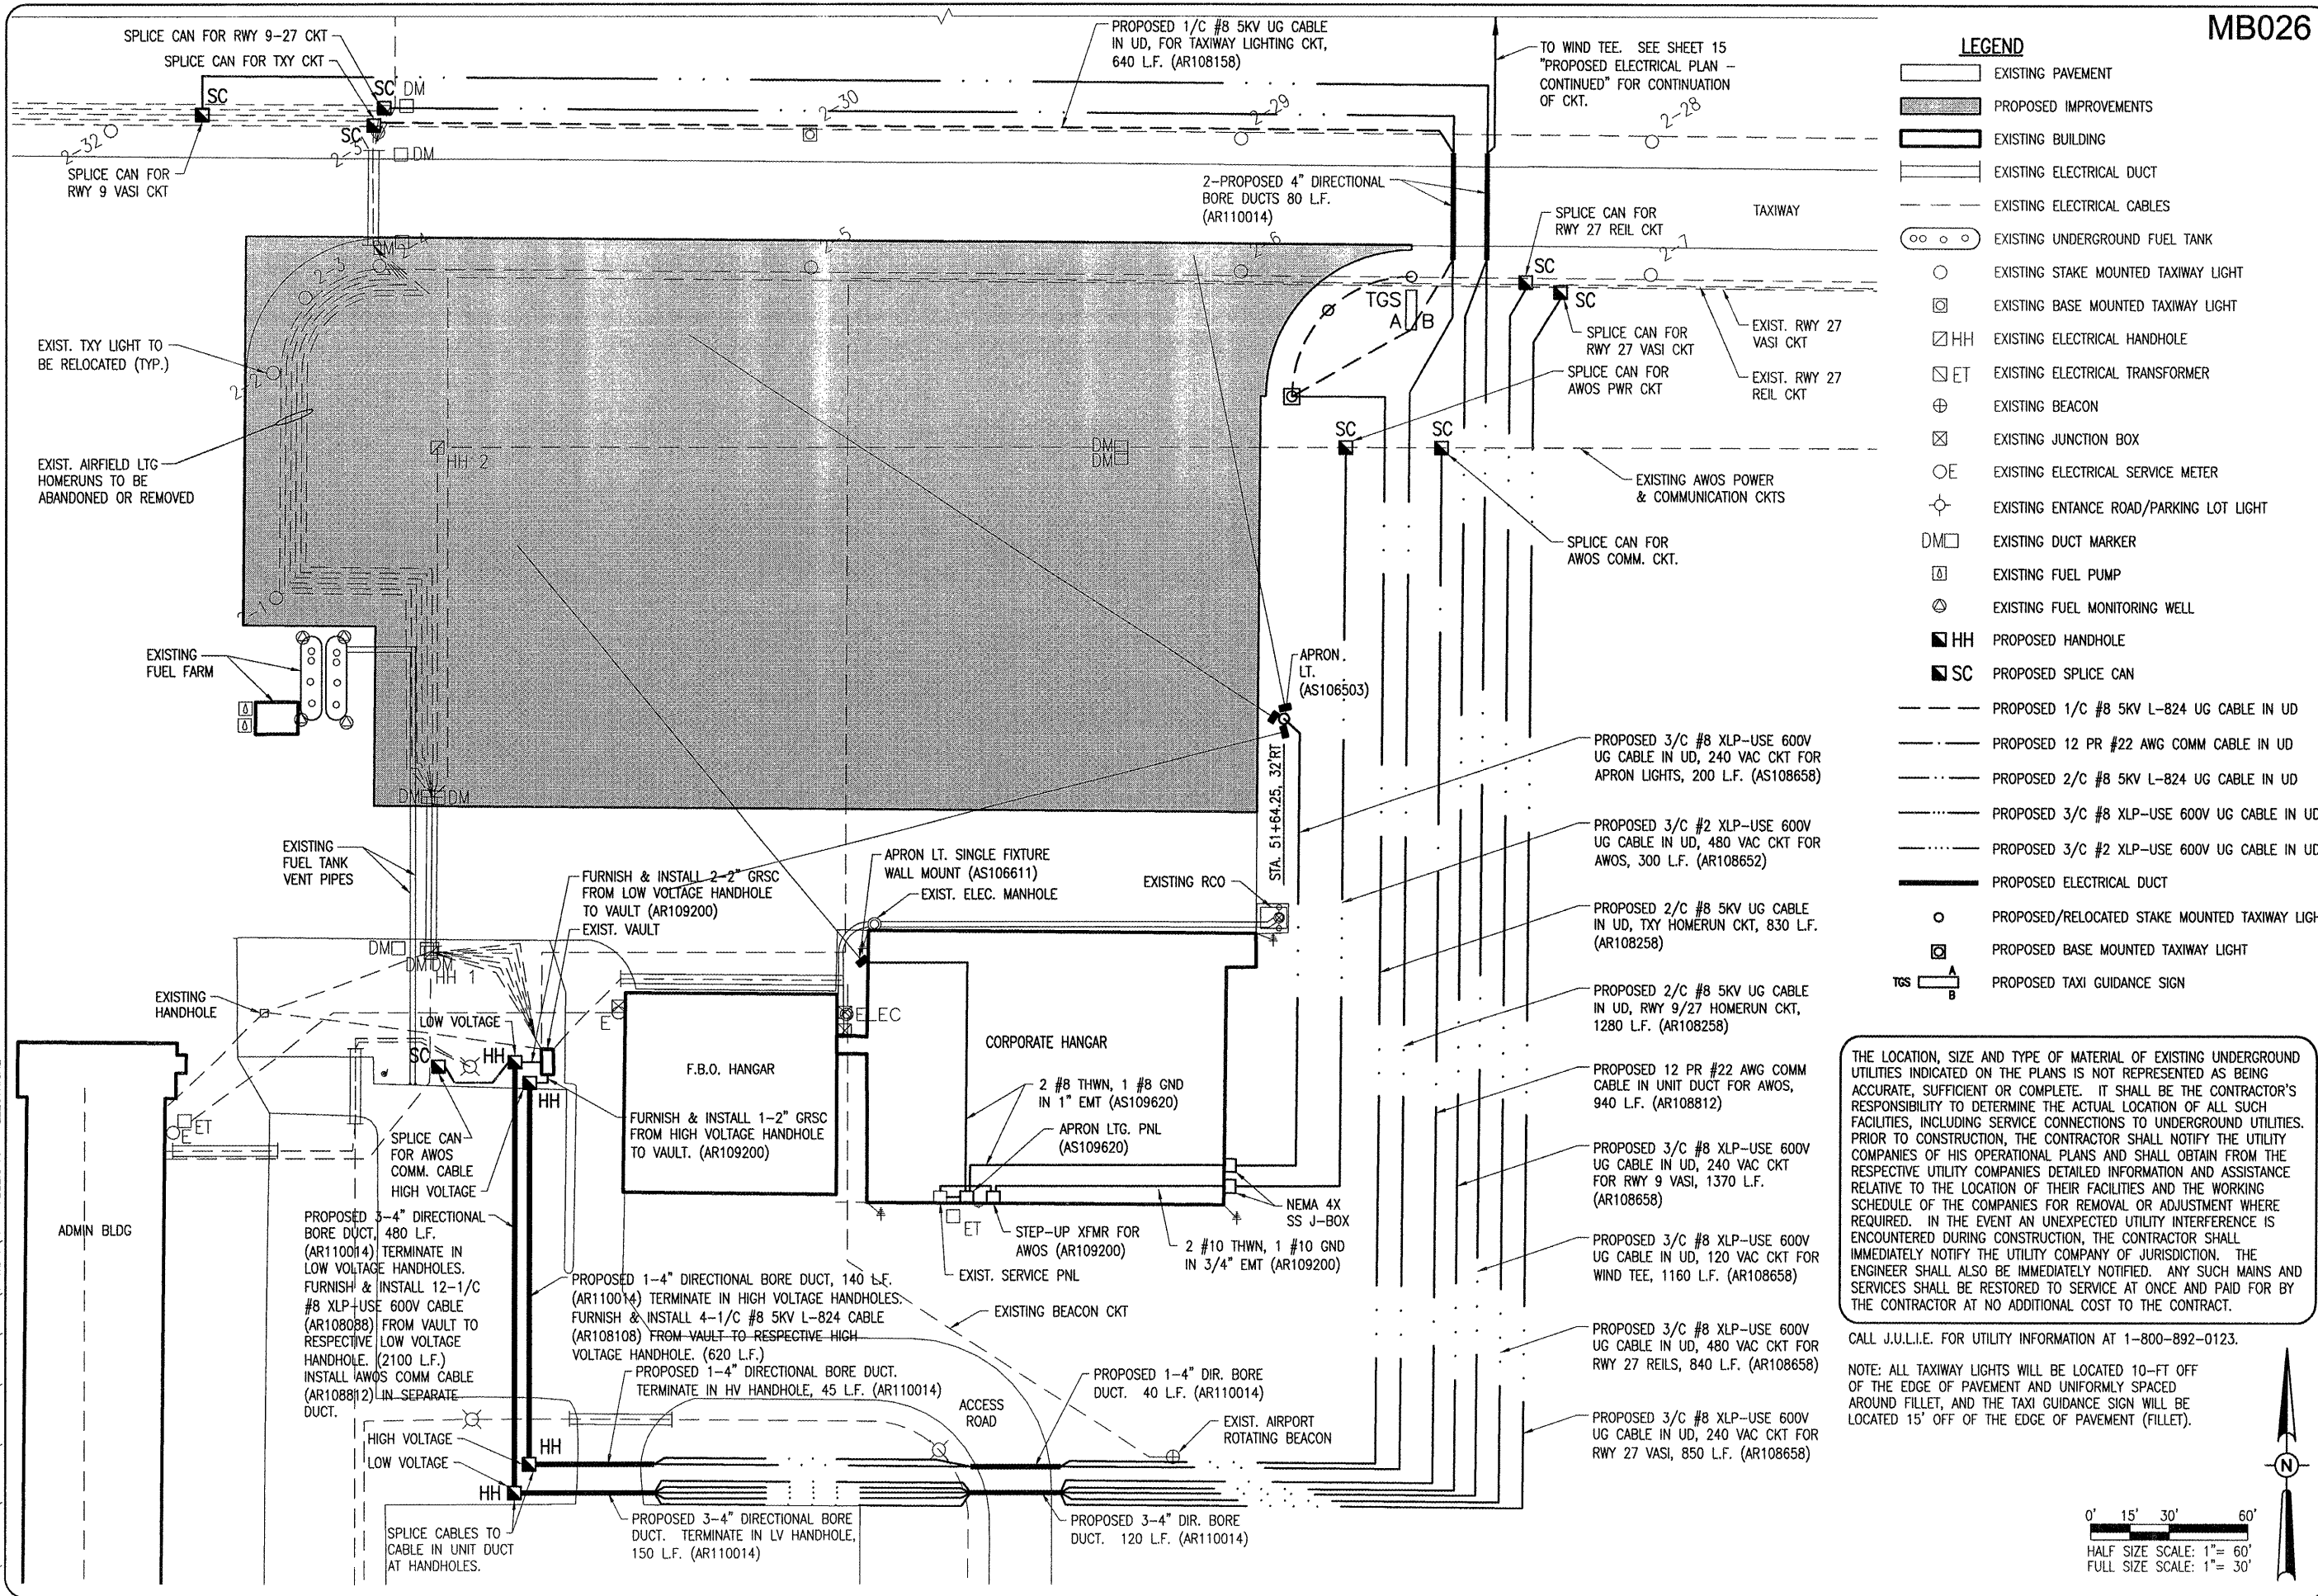

MB026


**LEGEND**

- EXISTING PAVEMENT
- PROPOSED IMPROVEMENTS
- EXISTING BUILDING
- EXISTING ELECTRICAL DUCT
- EXISTING ELECTRICAL CABLES
- EXISTING UNDERGROUND FUEL TANK
- EXISTING STAKE MOUNTED TAXIWAY LIGHT
- EXISTING BASE MOUNTED TAXIWAY LIGHT
- EXISTING ELECTRICAL HANDHOLE
- EXISTING ELECTRICAL TRANSFORMER
- EXISTING BEACON
- EXISTING JUNCTION BOX
- EXISTING ELECTRICAL SERVICE METER
- EXISTING ENTRANCE ROAD/PARKING LOT LIGHT
- EXISTING DUCT MARKER
- EXISTING FUEL PUMP
- EXISTING FUEL MONITORING WELL
- PROPOSED HANDHOLE
- PROPOSED SPLICE CAN
- PROPOSED 1/2" #8 5KV L-824 UG CABLE IN UD
- PROPOSED 12 PR #22 AWG COMM CABLE IN UD
- PROPOSED 2/2" #8 5KV L-824 UG CABLE IN UD
- PROPOSED 3/2" #8 XLP-USE 600V UG CABLE IN UD
- PROPOSED 3/2" #2 XLP-USE 600V UG CABLE IN UD
- PROPOSED 3/2" #2 XLP-USE 600V UG CABLE IN UD
- PROPOSED ELECTRICAL DUCT
- PROPOSED/RELOCATED STAKE MOUNTED TAXIWAY LIGHT
- PROPOSED BASE MOUNTED TAXIWAY LIGHT
- PROPOSED TAXI GUIDANCE SIGN

THE LOCATION, SIZE AND TYPE OF MATERIAL OF EXISTING UNDERGROUND UTILITIES INDICATED ON THE PLANS IS NOT REPRESENTED AS BEING ACCURATE, SUFFICIENT OR COMPLETE. IT SHALL BE THE CONTRACTOR'S RESPONSIBILITY TO DETERMINE THE ACTUAL LOCATION OF ALL SUCH FACILITIES, INCLUDING SERVICE CONNECTIONS TO UNDERGROUND UTILITIES. PRIOR TO CONSTRUCTION, THE CONTRACTOR SHALL NOTIFY THE UTILITY COMPANIES OF HIS OPERATIONAL PLANS AND SHALL OBTAIN FROM THE RESPECTIVE UTILITY COMPANIES DETAILED INFORMATION AND ASSISTANCE RELATIVE TO THE LOCATION OF THEIR FACILITIES AND THE WORKING SCHEDULE OF THE COMPANIES FOR REMOVAL OR ADJUSTMENT WHERE REQUIRED. IN THE EVENT AN UNEXPECTED UTILITY INTERFERENCE IS ENCOUNTERED DURING CONSTRUCTION, THE CONTRACTOR SHALL IMMEDIATELY NOTIFY THE UTILITY COMPANY OF JURISDICTION. THE ENGINEER SHALL ALSO BE IMMEDIATELY NOTIFIED. ANY SUCH MAINS AND SERVICES SHALL BE RESTORED TO SERVICE AT ONCE AND PAID FOR BY THE CONTRACTOR AT NO ADDITIONAL COST TO THE CONTRACT.

CALL J.U.L.I.E. FOR UTILITY INFORMATION AT 1-800-892-0123.

NOTE: ALL TAXIWAY LIGHTS WILL BE LOCATED 10'-FT OFF OF THE EDGE OF PAVEMENT AND UNIFORMLY SPACED AROUND FILLET, AND THE TAXI GUIDANCE SIGN WILL BE LOCATED 15' OFF OF THE EDGE OF PAVEMENT (FILLET).

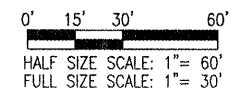

REVISION	DATE	BY

**MACOMB MUNICIPAL AIRPORT  
 MACOMB, ILLINOIS**

IL PROJ.: MOB-3798 A.I.P. PROJ.: 3-17-0064-B16

REV. Project No. 08A0004D_0800	FILENAME R-141ELE.DWG	DATE 04/09/08
Scale 1"= 30'	DATE 04/11/08	LAYOUT KNL
		DRAWN MW
		REVIEWED RAW



Hanson Professional Services Inc.  
 1525 South Sixth Street  
 Springfield, Illinois 62705-2868  
 Offices Nationwide

**CONSTRUCT  
 RAMP EXPANSION**

**PROPOSED  
 ELECTRICAL  
 PLAN**