

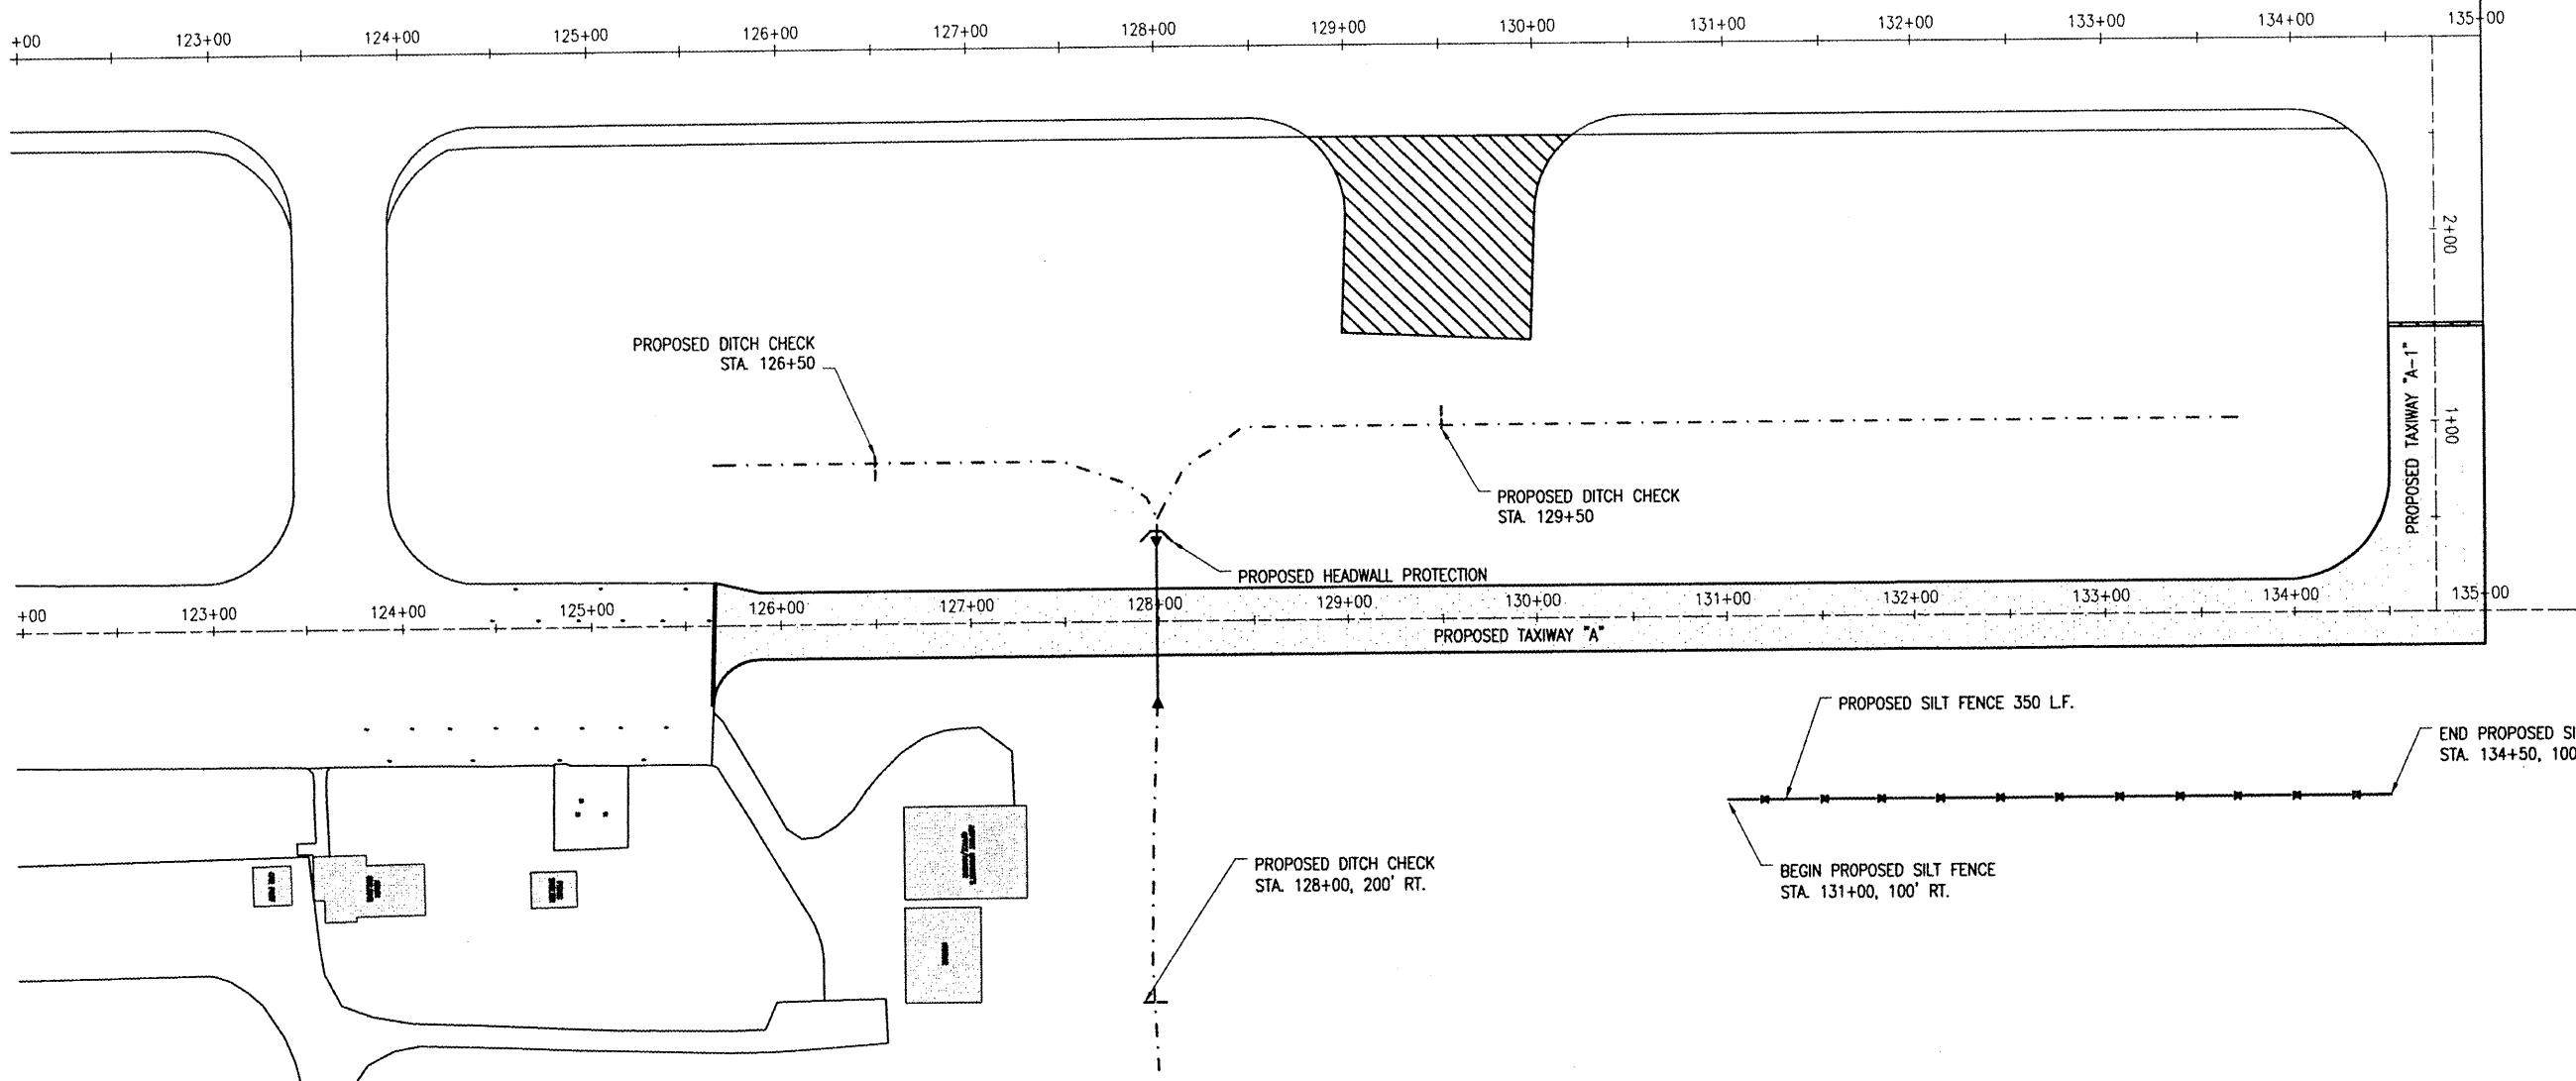


APR 22, 2008 4:47 PM HAGL000382
 \\AIRPORTS\METROPOLIS\07AD128\CAD\SHETS\R-181\SMP.DWG - Layout1

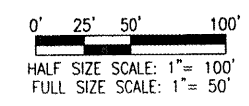

- LEGEND**
- EXISTING IMPROVEMENTS
 - PROPOSED IMPROVEMENTS
 - EXISTING BUILDINGS
 - - - EXISTING DITCH
 - . - . - PROPOSED DITCH
 - - - - PROPOSED DITCH CHECK
 - PROPOSED HEADWALL PROTECTION
 - |X|- PROPOSED SILT FENCE
 - PROPOSED 15" RCP W/END SECTIONS

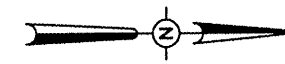

DATE	REVISION	BY

**METROPOLIS MUNICIPAL AIRPORT
 METROPOLIS, ILLINOIS**

IL PROJ.: M30-3760 A.I.P. PROJ.: 3-17-0067-89

HJ Project No. 07A0128D_0800 Filename: R-181\SMP.DWG Scale: 1"=50' Date: 3/17/08		JAC 03/17/08 MDR 03/17/08 CAH 03/18/08
LAYOUT	JAC	03/17/08
DRAWN	MDR	03/17/08
REVIEWED	CAH	03/18/08

HANSON

Hanson Professional Services Inc.
 1525 South Sixth Street
 Springfield, Illinois 62703-2886
 Offices Nationwide

**CONSTRUCT PARTIAL
 PARALLEL TAXIWAY**

PROPOSED
 STORM WATER POLLUTION
 PREVENTION PLAN