
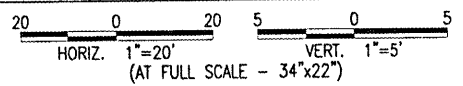


MAY 14, 2008 2:02 PM KINCA00394
 I:\AIRPORTS\METROPOLIS\07A0128\CAD\SHEETS\REVISED CROSS-SECTIONS\R-301.DWG - Layout1

MP004

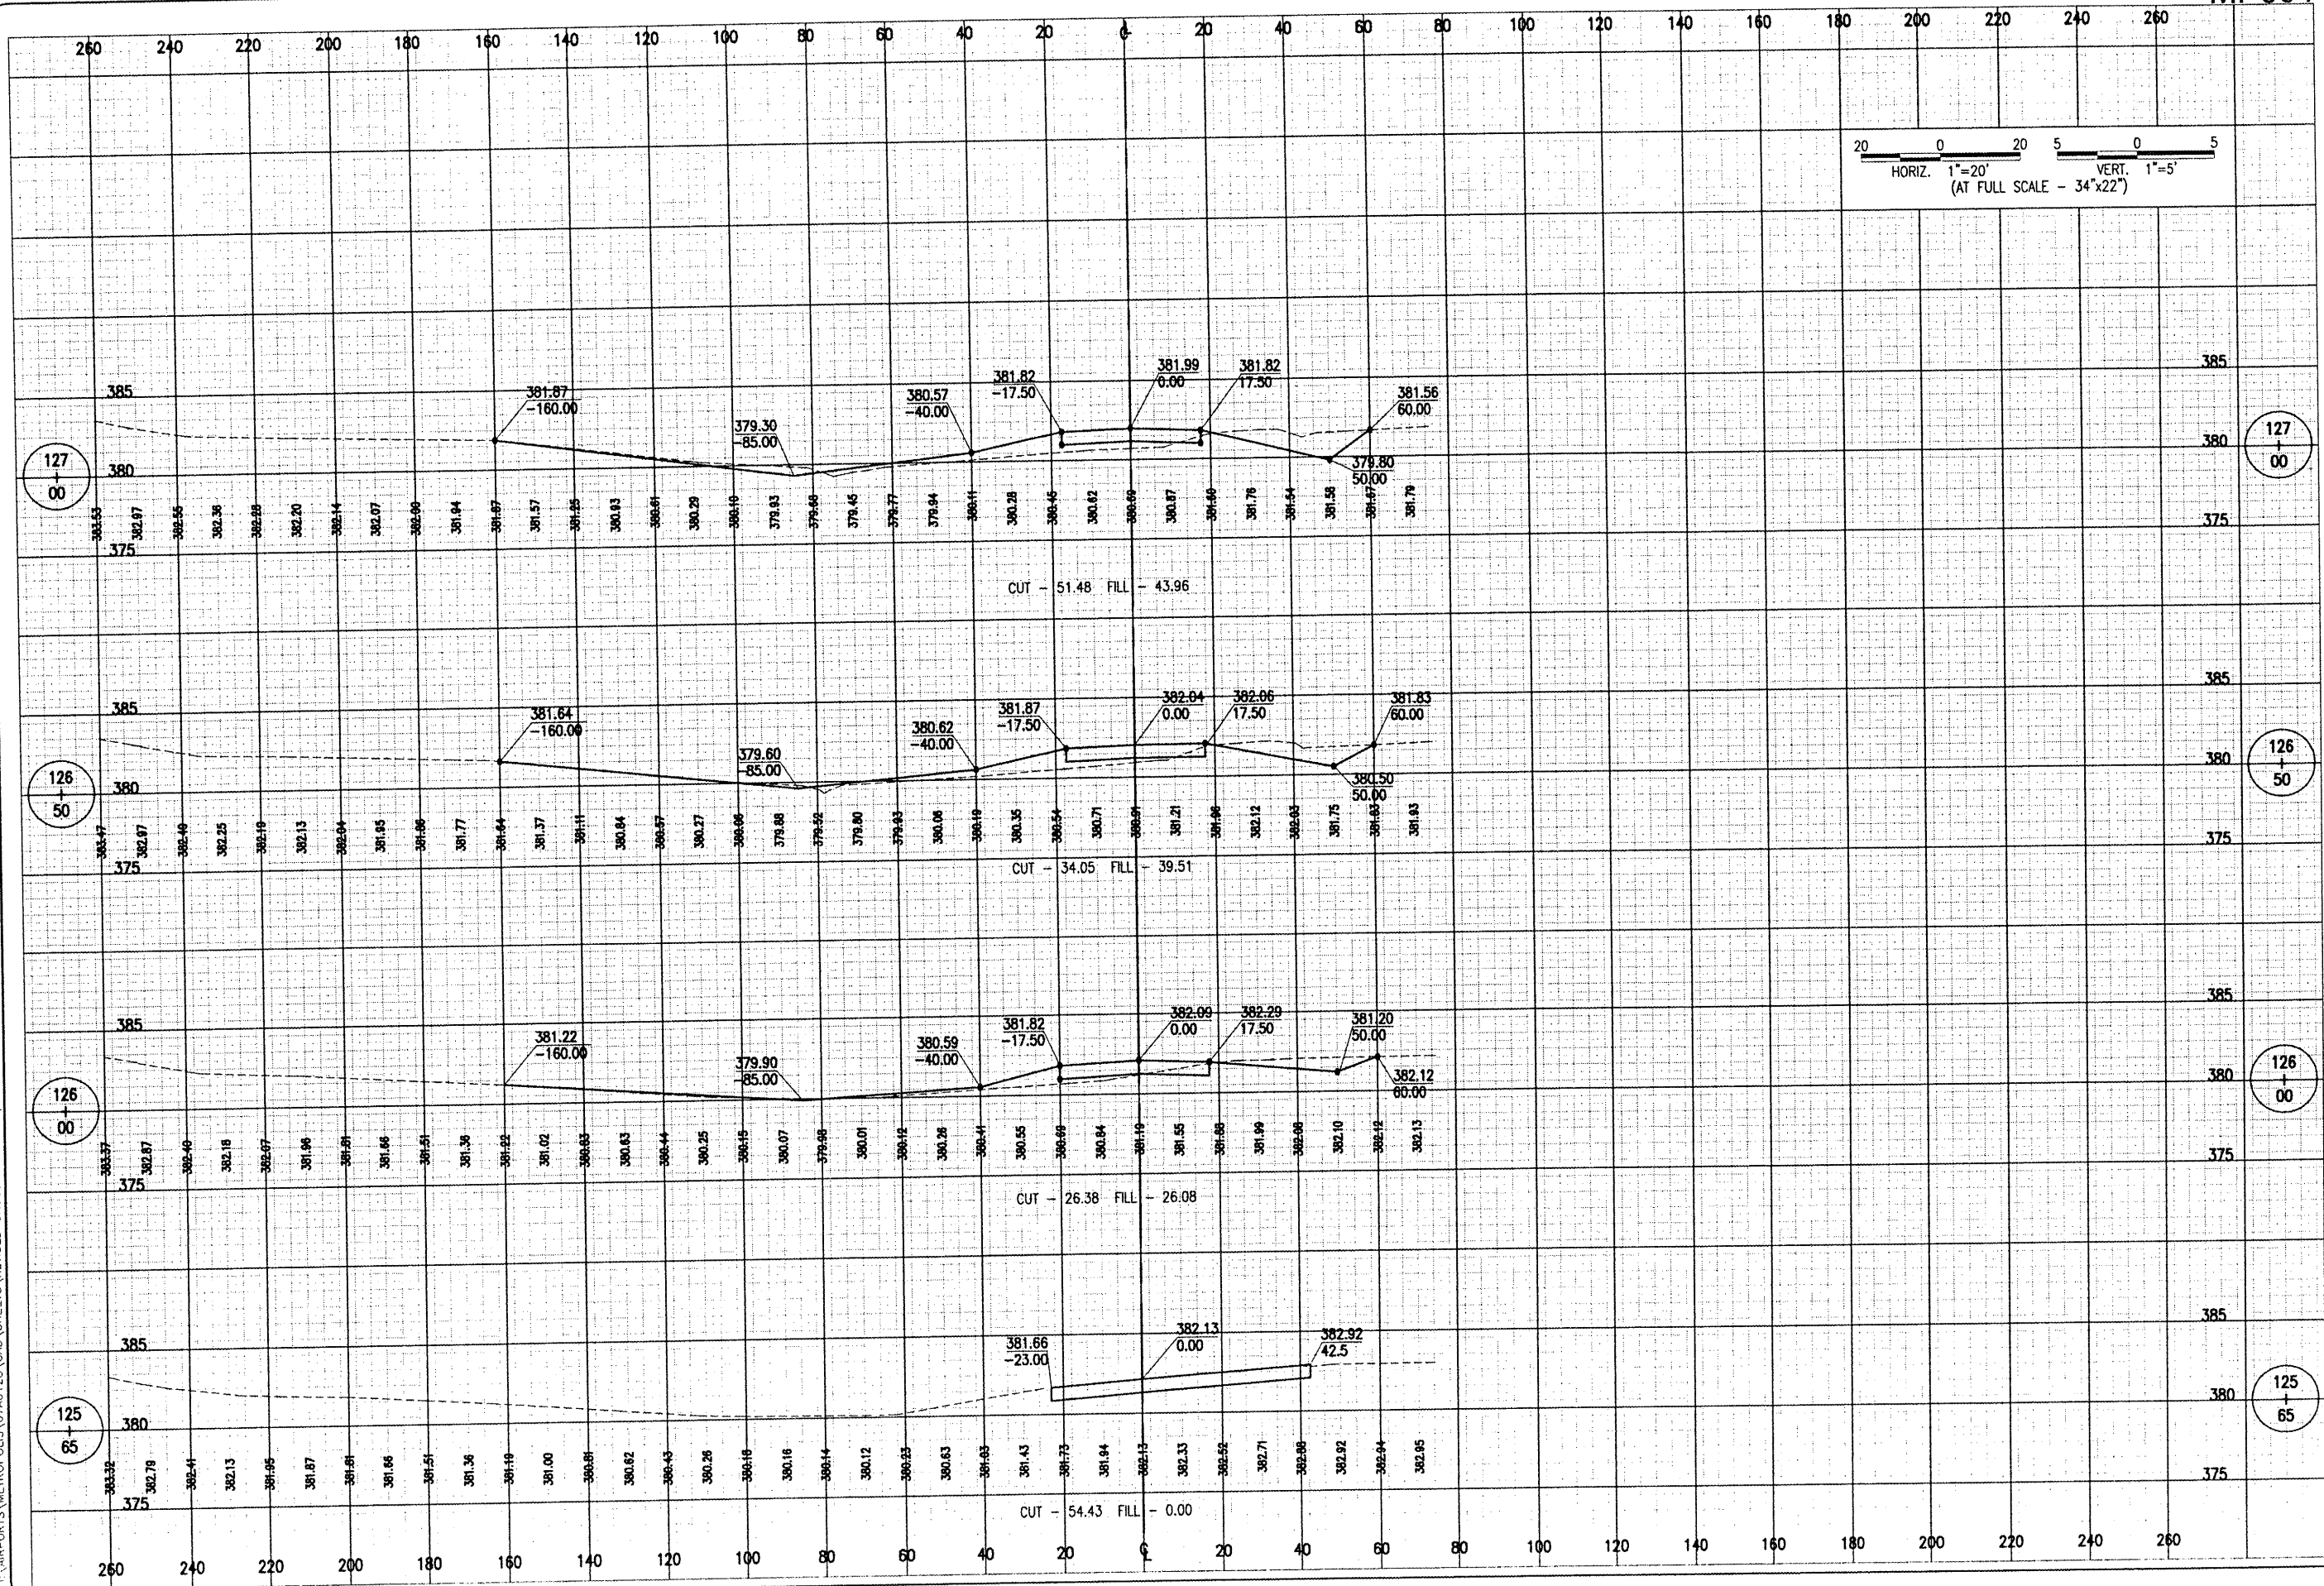

DATE	REVISION	BY

METROPOLIS MUNICIPAL AIRPORT
METROPOLIS, ILLINOIS

IL PROJ.: M30-3760 A.I.P. PROJ.: 3-17-0067-89

IFB Project No. 07A0128D_0800	
Filename: R-301.DWG	
Scale	
Date	
LAYOUT	xxx/xx/xx
DRAWN	xxx/xx/xx
REVIEWED	xxx/xx/xx



CONSTRUCT PARTIAL PARALLEL TAXIWAY
TAXIWAY "A" CROSS-SECTIONS
 STA. 125+65 TO STA. 127+00