
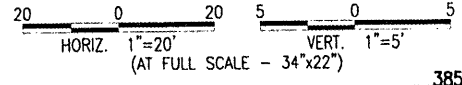


MAR 30, 2008 5:12 PM HAGLO00382  
 (A:\AIRPORTS\METROPOLIS\07A0128\CAD\SHEETS\REVISED CROSS-SECTIONS\R-305.DWG - Layout1

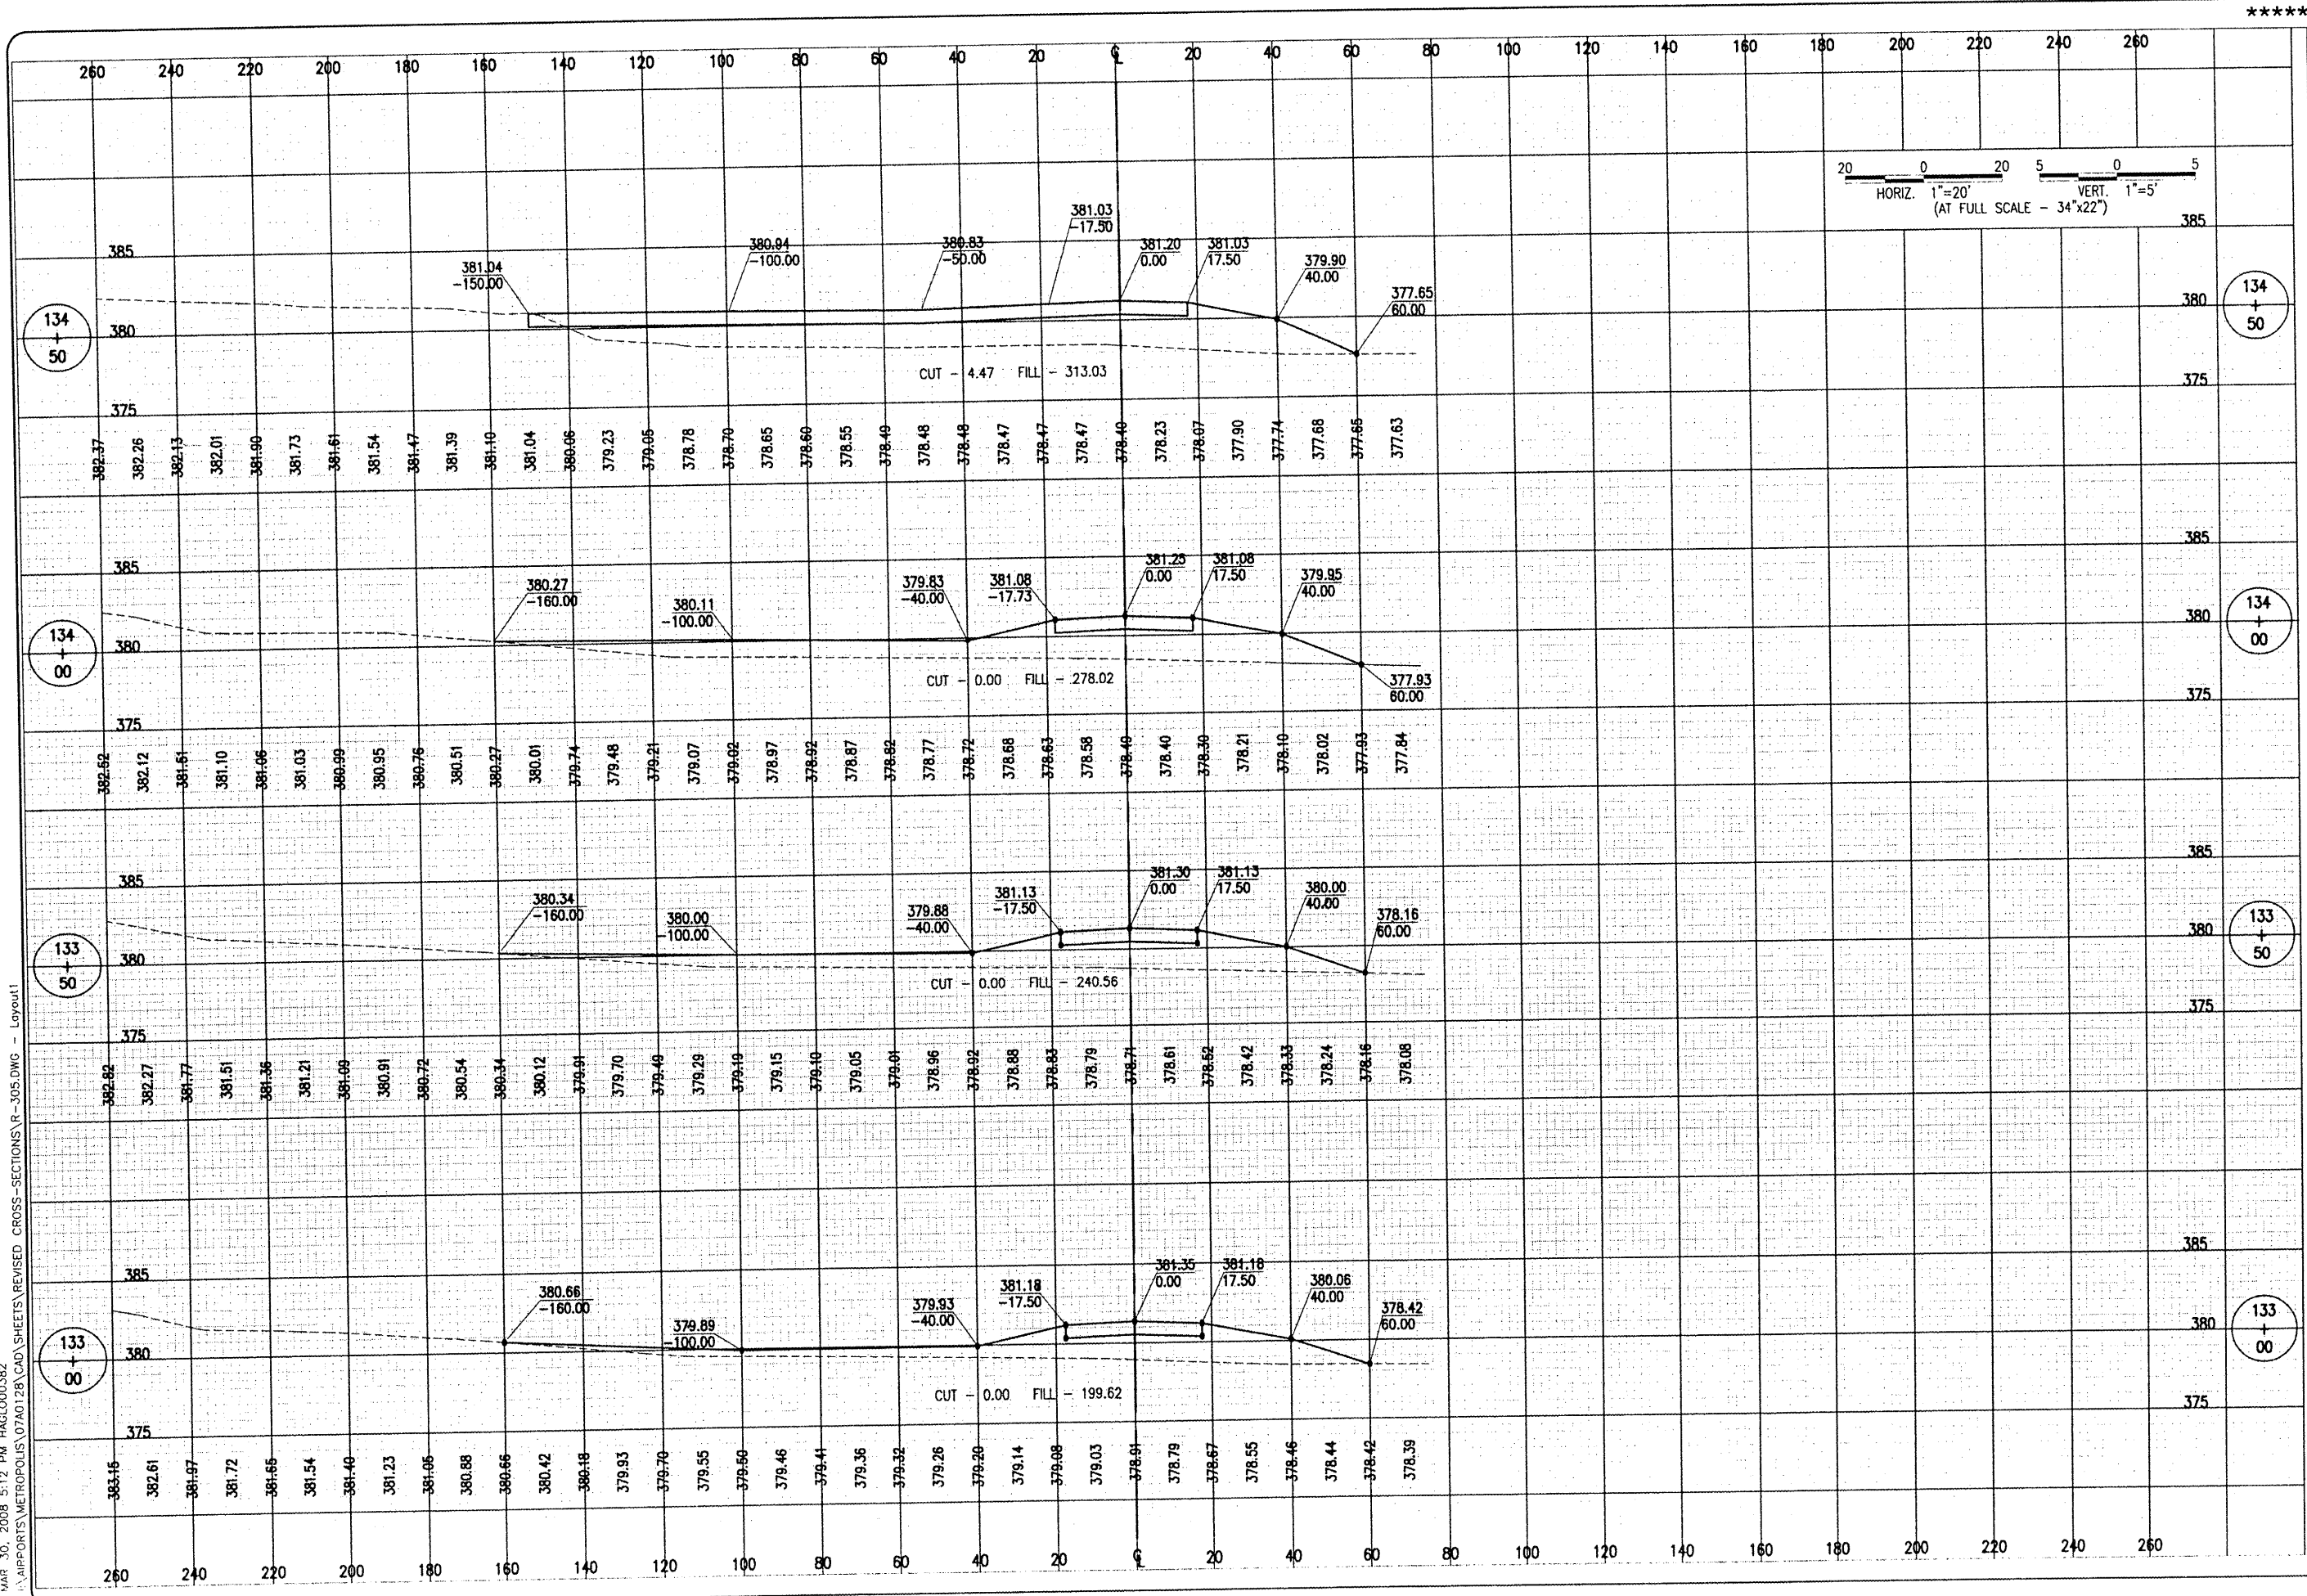


\*\*\*\*\*

BY	
DATE	
REVISION	

**METROPOLIS MUNICIPAL AIRPORT  
 METROPOLIS, ILLINOIS**

IL PROJ.: M30-3760 A.I.P. PROJ.: 3-17-0067-B9

HD Project No. 07A0128D_0800	
Filename: R-305.DWG	
Scale: 03/27/08	
Date: 03/27/08	
LAYOUT	DK 03/27/08
DRAWN	DK 03/27/08
REVIEWED	CAH 03/28/08

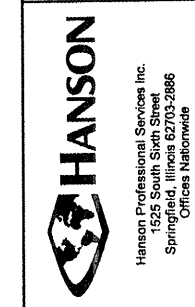

**CONSTRUCT PARTIAL  
 PARALLEL TAXIWAY**

TAXIWAY "A" CROSS-SECTIONS  
 STA. 133+00 TO STA. 134+50