

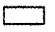
 


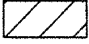


POINT NO.	NORTHING	EASTING	DESCRIPTION
A	478544.84	2528084.66	CORNER OF NEW TAXILANE PAVEMENT
B	478543.01	2528355.66	CORNER OF NEW TAXILANE PAVEMENT
C	478391.30	2528354.64	CORNER OF NEW TAXILANE PAVEMENT
D	478393.42	2528083.64	CORNER OF NEW TAXILANE PAVEMENT
E	478519.47	2528058.22	CORNER OF NEW PARKING LOT
F	478309.48	2528056.81	CORNER OF NEW PARKING LOT
G	478309.64	2528032.81	CORNER OF NEW PARKING LOT
H	478519.64	2528034.22	CORNER OF NEW PARKING LOT

LEGEND

-  NEW 4" BITUMINOUS SURFACE (401)
NEW 8" CRUSHED AGGREGATE (209)
-  NEW ACCESS ROAD AND PARKING EXTENSION
-  EXISTING INLET
-  EXISTING FENCE
-  EXISTING STORM SEWER
-  GEOMETRY POINT AND NO.

NOTE:



1. LOCATION OF RELOCATED SEPTIC LATERAL SHALL BE APPROVED BY THE AIRPORT, THE LOCAL PUBLIC HEALTH DEPARTMENT AND RESIDENT ENGINEER PRIOR TO CONSTRUCTION.

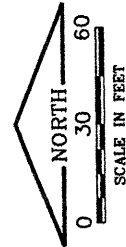

K:\PICKNEYVILLE\0706203 SITE WORK HGR\Draw\Sh
 FILE: PROPOSED IMPROVEMENTS.dwg
 UPDATE BY: Kristy Brod
 PLOT DATE: 4/9/2008 9:21 AM
 ALP3A
 surveytopo
 PROP-GEO
 ALP1A
 TOP01A
 QQ-QQ-QQ

REVISIONS

NUMBER	BY	DATE

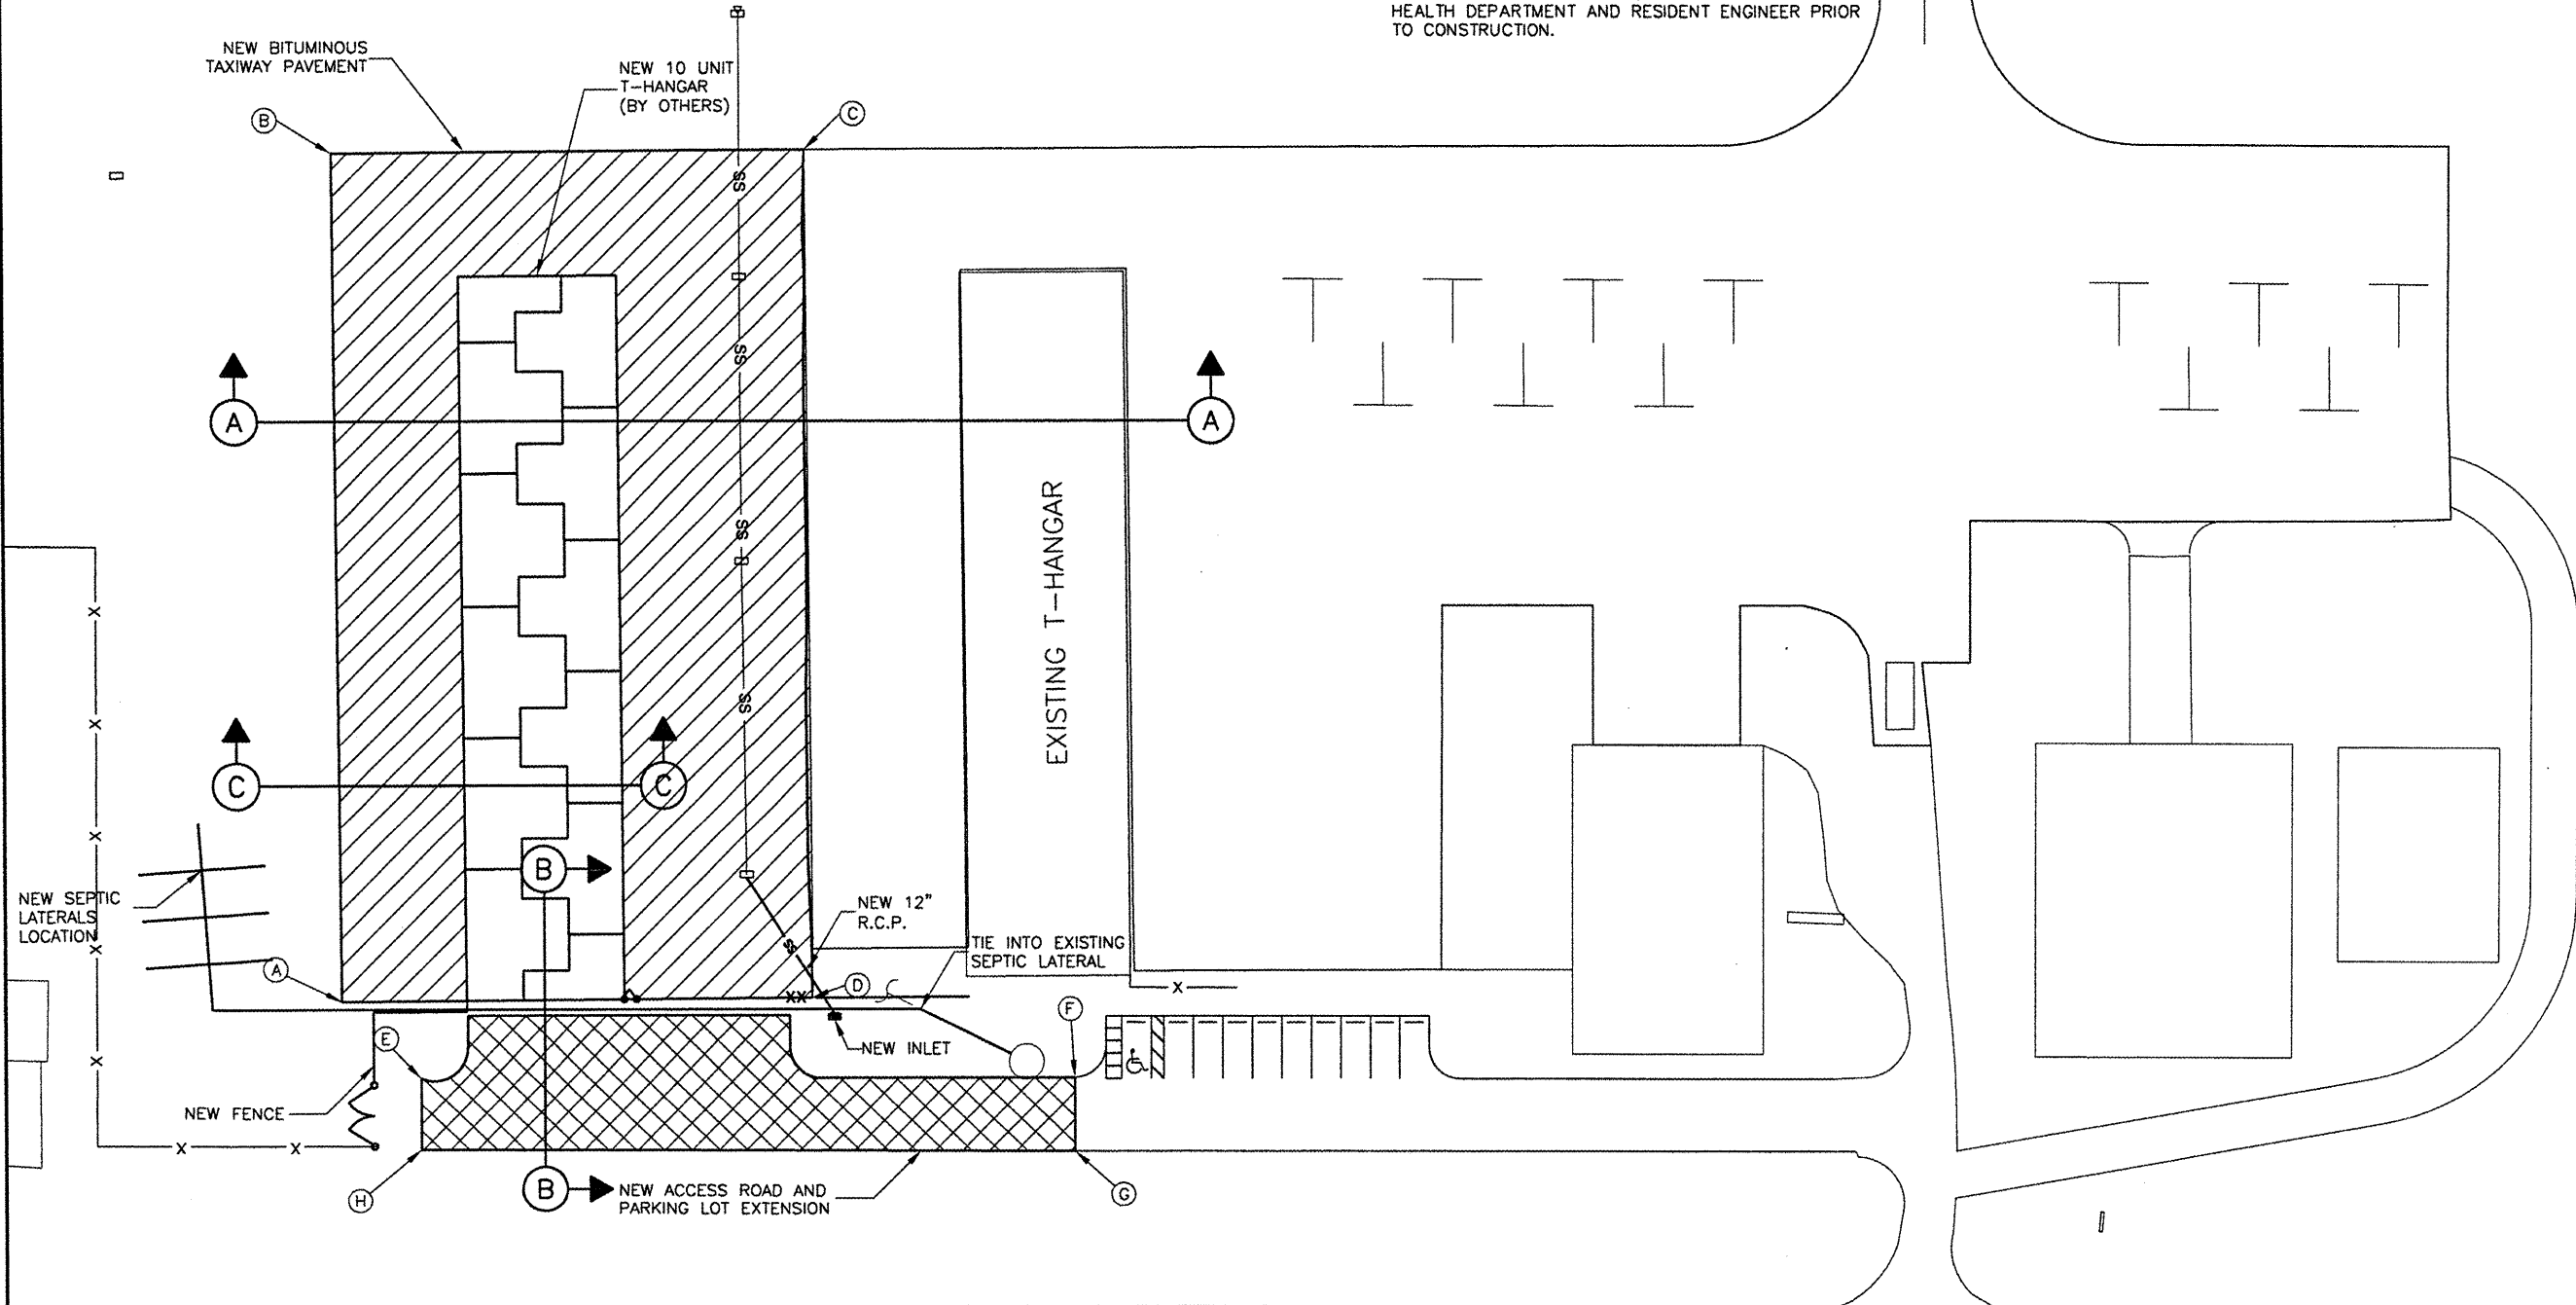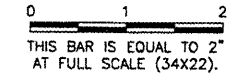

PINCKNEYVILLE-DUQUOIN AIRPORT
 PERRY COUNTY, ILLINOIS
 T-HANGAR SITE WORK
 PROPOSED IMPROVEMENTS

© Copyright CMT, Inc.
CMT
 CRAWFORD, MURPHY & TILLY, INC.
 CONSULTING ENGINEERS
 License No. 364-000613

DESIGN BY:	TJH/KLB
DRAWN BY:	CMT
CHECKED BY:	JEF
APPROVED BY:	JEF
DATE:	04/18/2008
JOB No:	07062-03-00
IL PROJECT NO.	PJY-3373
A.I.P. PROJECT NO.	3-17-0037-86
SHEET	06 OF 17 SHEETS