
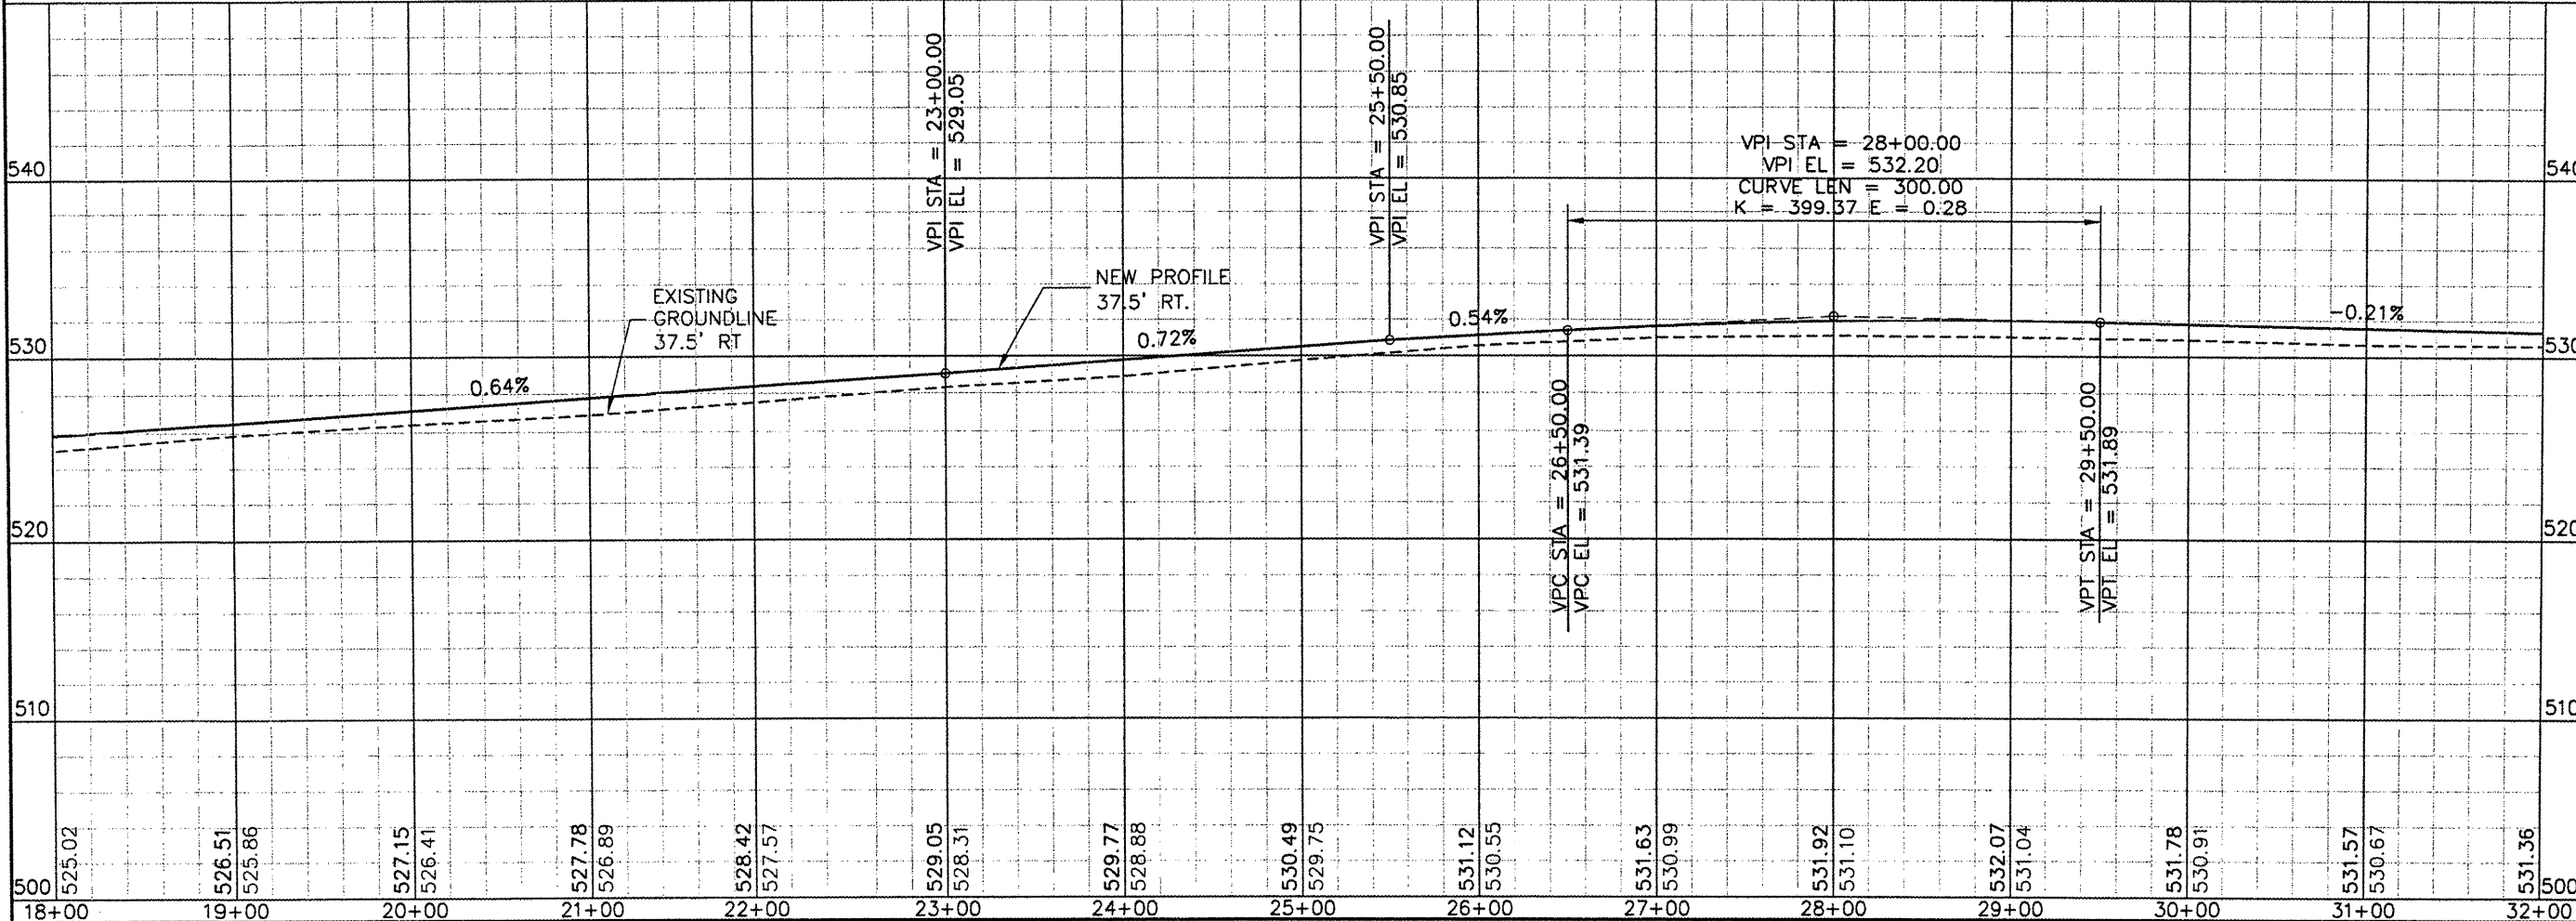
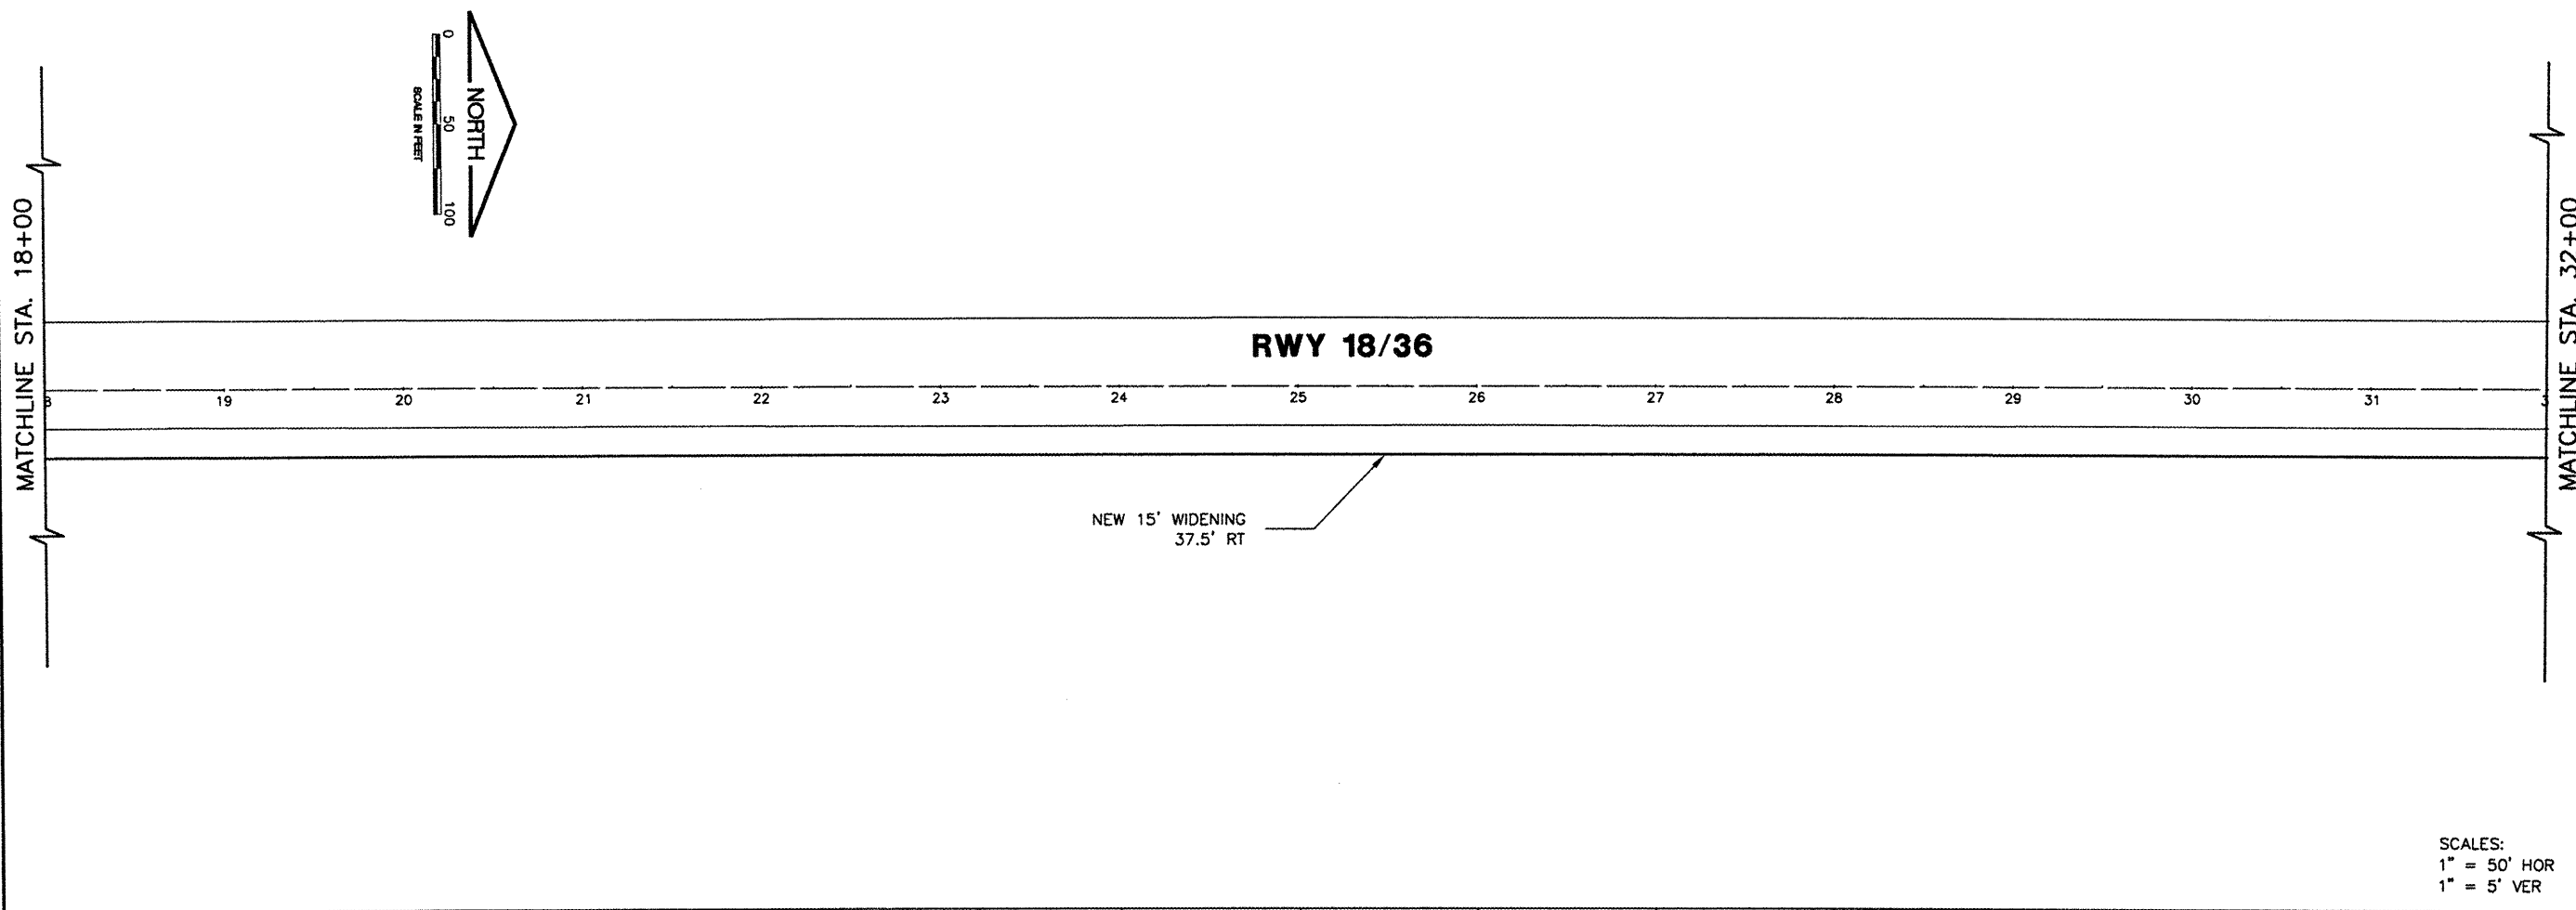


K:\SpartaAP\0641203 Widen Runway\Draw\EGPT\Plot  
 FILE: RCp02001.dwg  
 UPDATE BY: Kristy Brod  
 PLOT DATE: 4/4/2008 1:02 PM  
 rcprf001  
 BASE\_EXISTTOPO  
 BASE\_PROPELEC  
 BASE\_PROPGEO  
 BASE\_PROPSITE

REVISIONS		
NUMBER	BY	DATE

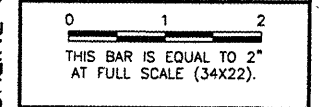

SPARTA COMMUNITY AIRPORT  
 HUNTER FIELD  
 SPARTA, ILLINOIS

WIDEN AND OVERLAY RUNWAY 18/36  
 WIDENING EDGE  
 PLAN & PROFILE 2  
 STA. 18+00 TO STA. 32+00

© Copyright CMT, Inc.  
**CMT**  
 CRAWFORD, MURPHY & TILLY, INC.  
 CONSULTING ENGINEERS  
 License No. 184-000613

DESIGN BY:	KLB
DRAWN BY:	CMT
CHECKED BY:	JEF
APPROVED BY:	JEF
DATE:	03/21/2008
JOB No:	0641203
IL PROJ. NO.	SAR-3652
AIP PROJ. NO.	3-17-0094-B9