

K:\Sparta\0641203 Widen Runway\Draw\Models  
 FILE: CROSS SECTIONS 11.dwg  
 UPDATE BY: Kristy Brod  
 PLOT DATE: 4/4/2008 1:04 PM  
 rcD11001  
 rcD18001  
 rcD18001a

REVISIONS		
NUMBER	BY	DATE

0 1 2  
 THIS BAR IS EQUAL TO 2"  
 AT FULL SCALE (34X22).

SPARTA COMMUNITY AIRPORT  
 HUNTER FIELD  
 SPARTA, ILLINOIS


WIDEN AND OVERLAY RUNWAY 18/36  
 CROSS SECTIONS 11  
 STA. 46+50 TO STA. 48+50

© Copyright CMT, Inc.  
**CMT**  
 CRAWFORD, MURPHY & TILLY, INC.  
 CONSULTING ENGINEERS  
 License No. 184-000813

DESIGN BY: KLB  
 DRAWN BY: CMT  
 CHECKED BY: JEF  
 APPROVED BY: JEF  
 DATE: 03/21/2008  
 JOB No: 0641203

IL PROJ. NO. SAR-3652  
 AIP PROJ. NO. 3-17-0094-B9

SHEET 28 OF 28 SHEETS

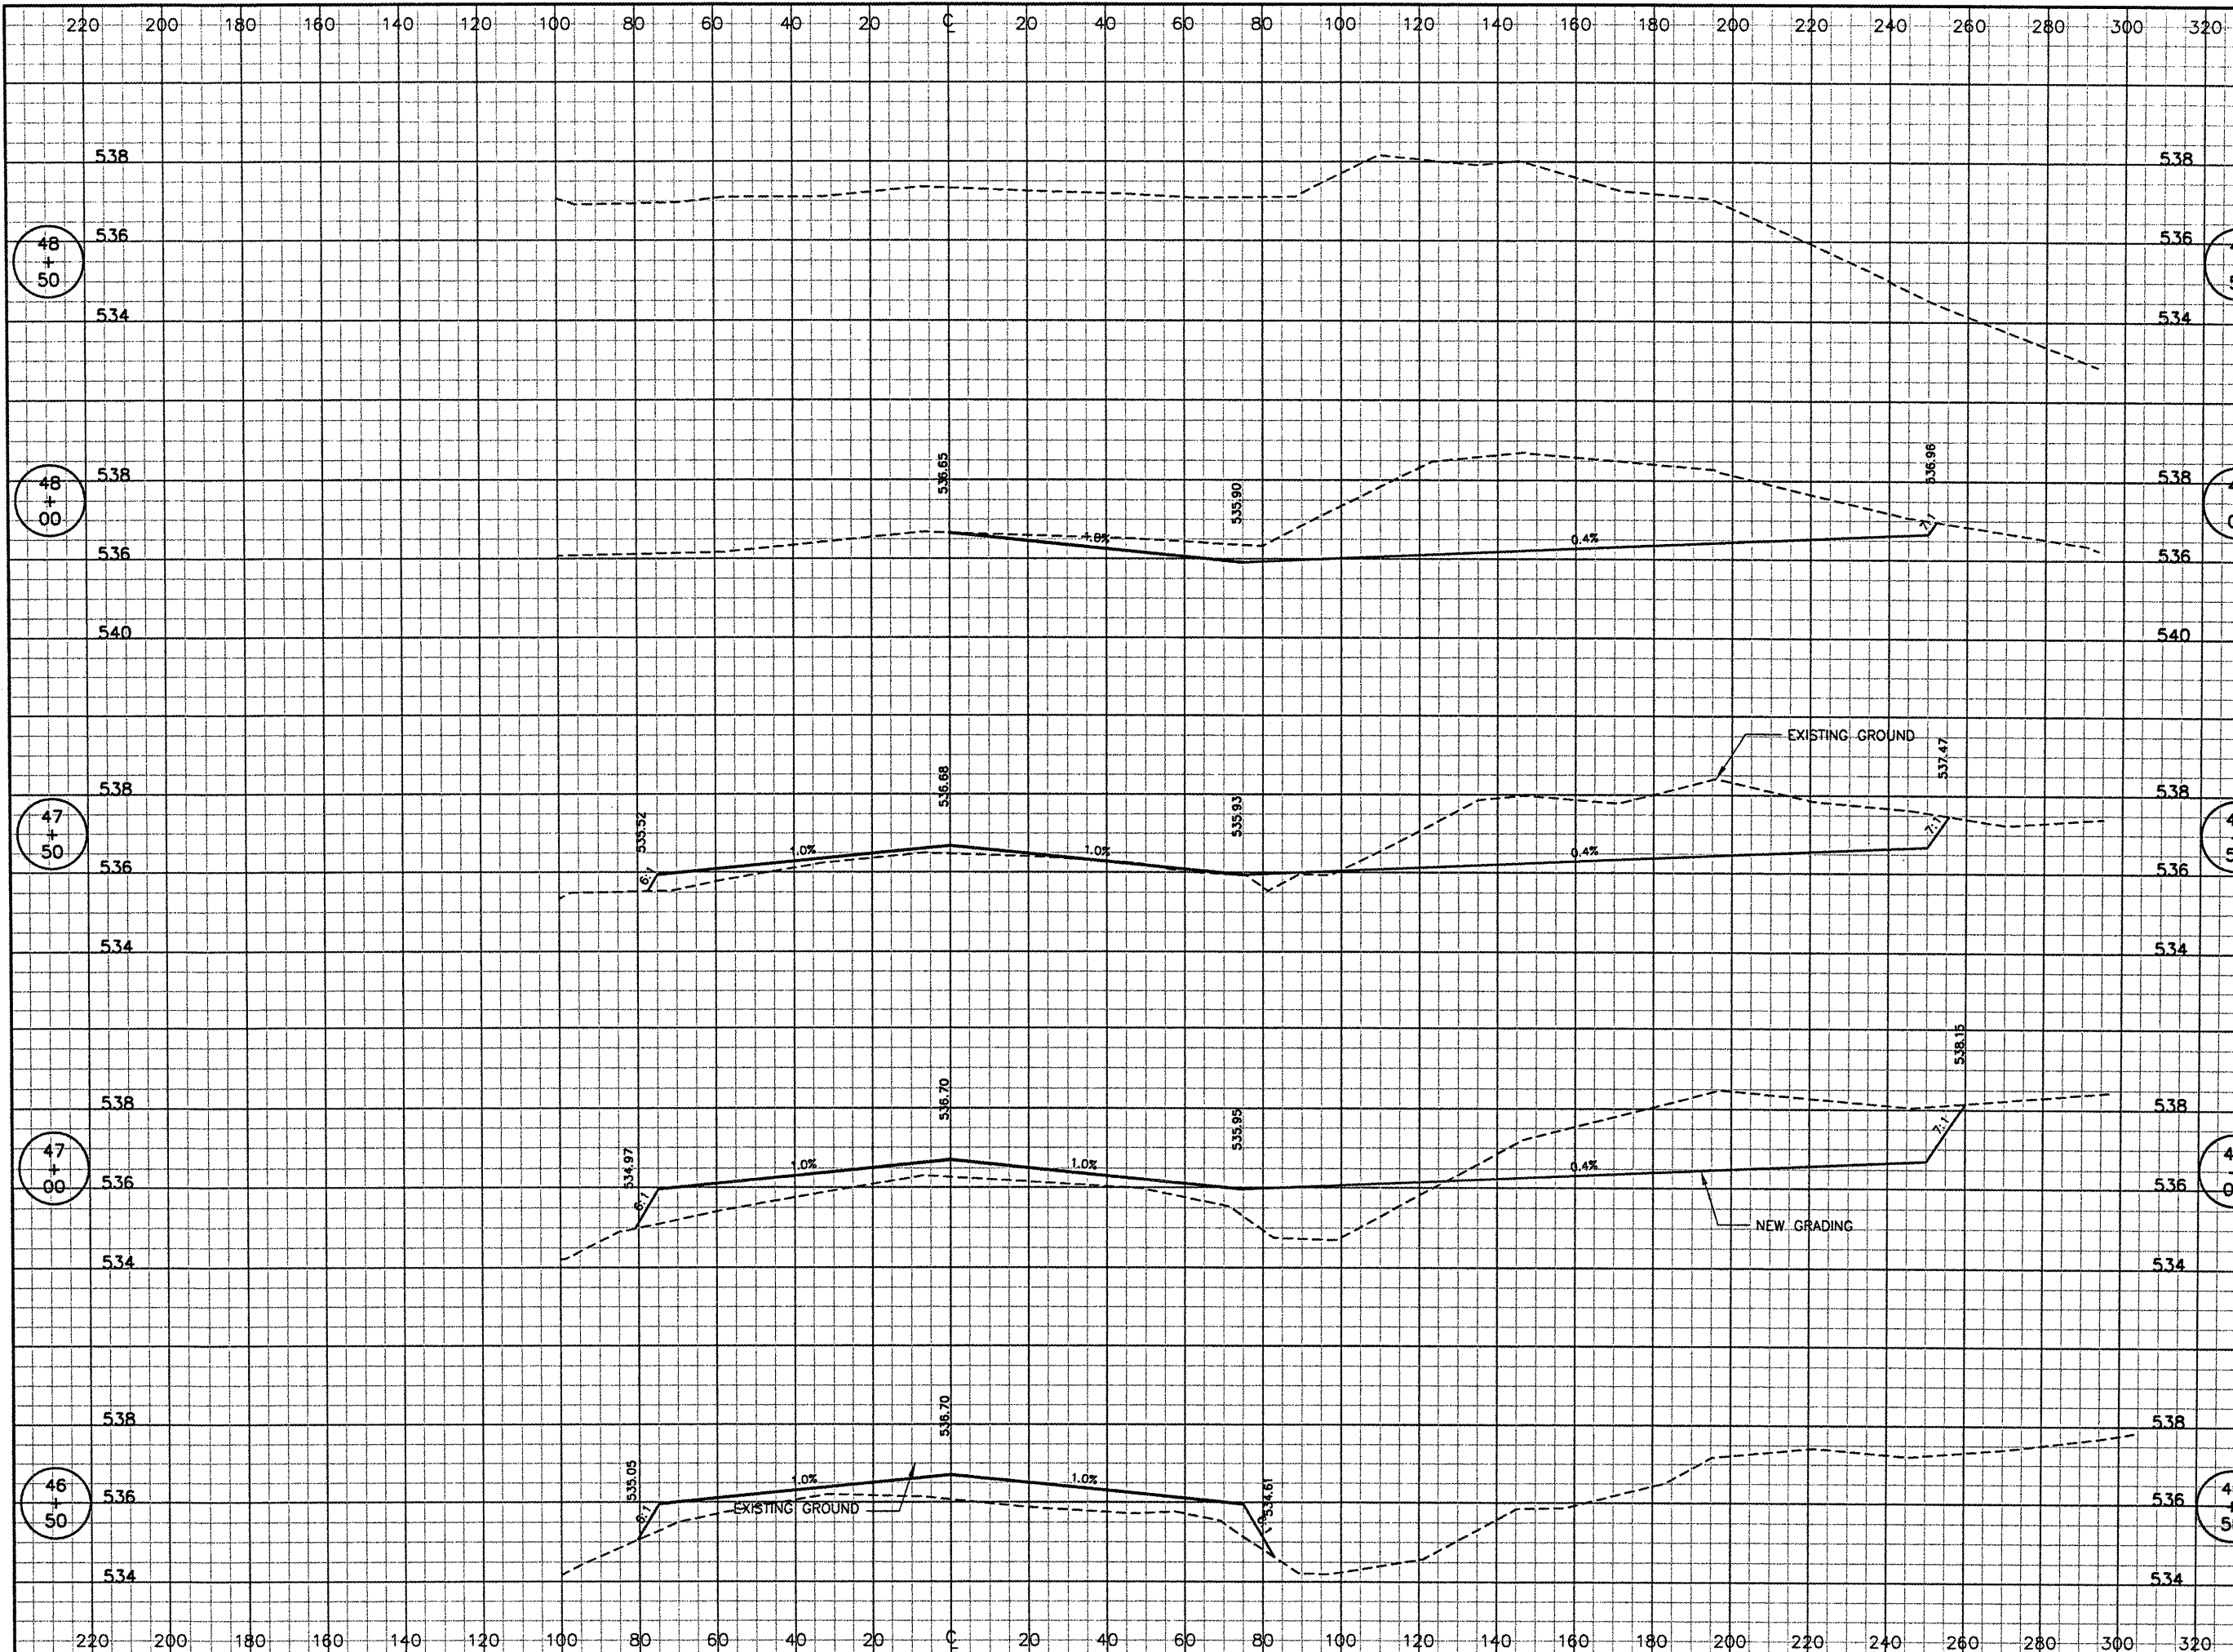

48  
+  
50

48  
+  
50

48  
+  
00

48  
+  
00

47  
+  
50

47  
+  
50

47  
+  
00

47  
+  
00

46  
+  
50

46  
+  
50