



TYPICAL CAMPSITE – PROPOSED HMA APRON WITH AGGREGATE CAMP PAD

OAK
HAWTHORN
OSAGE
HICKORY

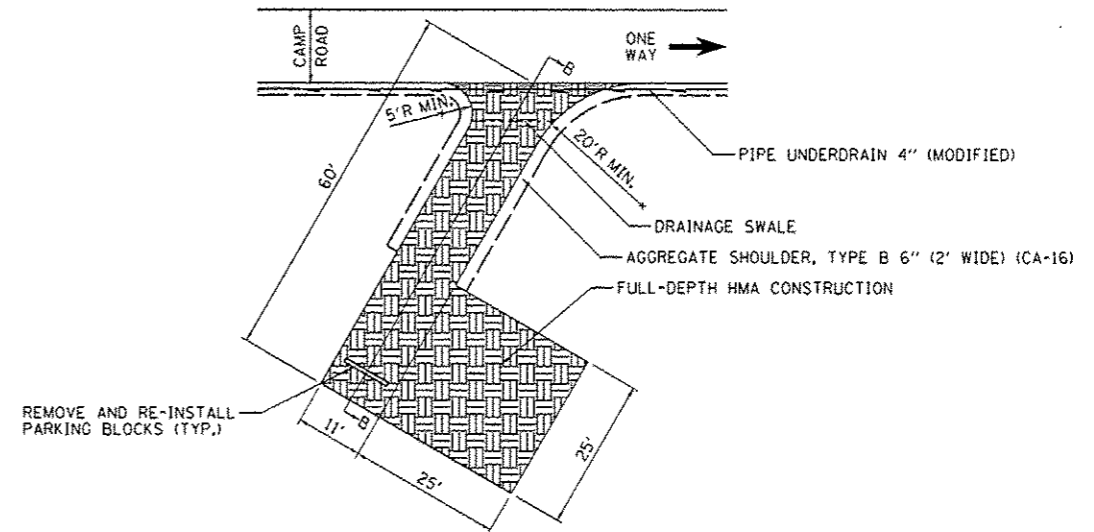


TYPICAL CAMPSITE – PROPOSED FULL DEPTH HMA RECONSTRUCTION

OSAGE
HICKORY

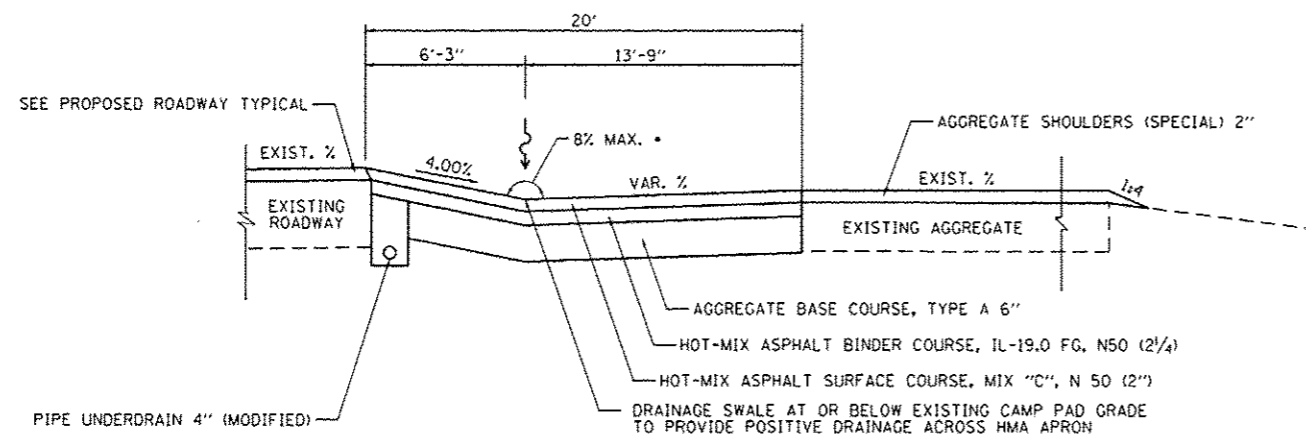

SECTION A-A

• PROVIDE LONGER HMA APRON AS DIRECTED BY THE ENGINEER IF BREAKOVER EXCEEDS 8%

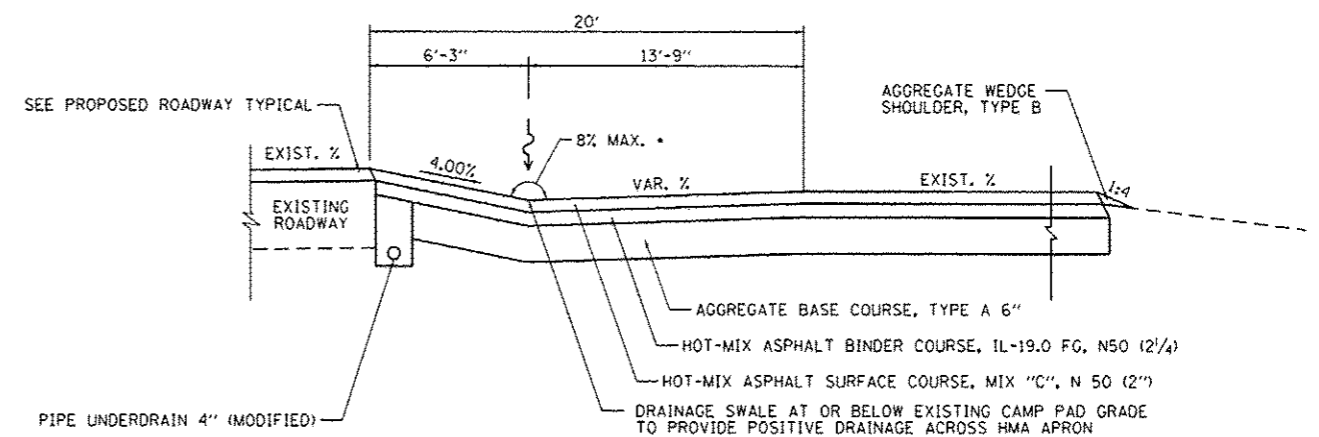

SECTION B-B

• PROVIDE LONGER HMA APRON AS DIRECTED BY THE ENGINEER IF BREAKOVER EXCEEDS 8%

FILE NAME :	USER NAME :	DESIGNED -	REVISED -
L:\1007\1186610\WD\17\10-a\CAADD_Sheets\1186302.sht Details.dgn	Brod Danner	MJO	-
		DRAWN -	REVISED -
		RAH	-
		CHECKED -	REVISED -
		BJD	-
CAMPSITES	PLOT DATE :	DATE -	REVISED -
	3/28/2014	3/28/2014	-

STATE OF ILLINOIS
DEPARTMENT OF TRANSPORTATION

CAMPSITE CONSTRUCTION DETAILS
KANKAKEE RIVER STATE PARK

SCALE: N.T.S. SHEET 1 OF 2 SHEETS STA. TO STA.

F.A. RTE.	SECTION	COUNTY	TOTAL SHEETS	SHEET NO.
	PARK ROADS		69	61
• WILL AND KANKAKEE			CONTRACT NO. 46302	
[ILLINOIS] FED. AID PROJECT				