




9.0" Radius, 1.5" Border, White on Green;
 "TO" E Mod; Down Arrow 22.0" 270°;

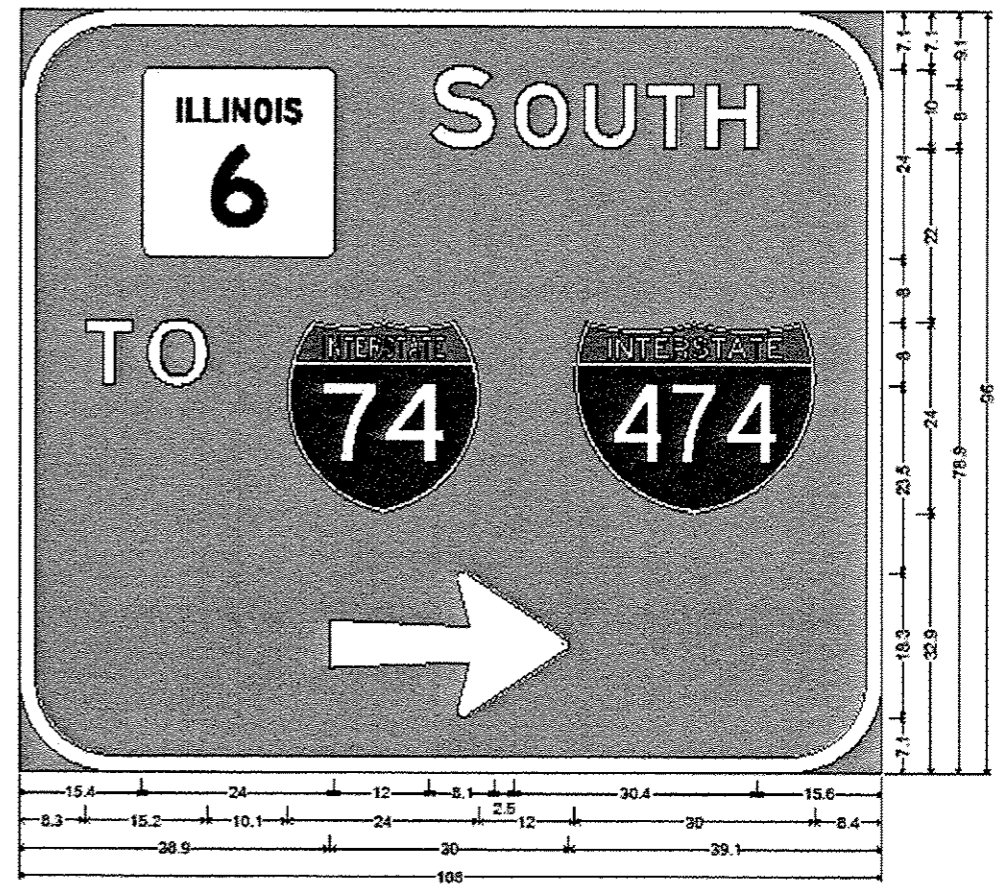

12.0" Radius, 2.0" Border, White on Green;
 "SOUTH" E Mod 2K; "TO" Clearview/Hwy-5-W; Arrow 133 - 30.0° 0°;
 Table of widths and spaces:

	I	L	L	I	N	O	I	S		S	O	U	T	H	
	15.4	24.0	12.0	8.1	2.5	6.7	2.0	6.4	1.5	5.9	1.4	6.5	15.6		
	T	O													
	8.3	5.7	2.1	7.4	10.1	24.0	12.0	30.0	8.4						
	38.9	30.0	39.1												

NOTE:
 SHOP DRAWINGS SHALL BE SUBMITTED TO THE DISTRICT PRIOR TO FABRICATION

FILE NAME overhead sign plans.dgn	USER NAME davisso	DESIGNED -	REVISED -	STATE OF ILLINOIS DEPARTMENT OF TRANSPORTATION	DESIGNS	F.A. RTE.	SECTION	COUNTY	TOTAL SHEETS	SHEET NO.
	PLOT SCALE 3/4" = 1'-0"	CHECKED -	REVISED -			VAR	04-4 040 51N STR REPL 14-47	VARIOUS	65	58
Model	PLOT DATE 3/21/2014	DATE -	REVISED -	SCALE:	SHEET OF SHEETS	STA.	TO STA.	CONTRACT NO. 46314 [ILLINOIS] FED. AID PROJECT		