





R-3-1  
 (24X24)  
 REFLECTIVE  
 4 REQUIRED

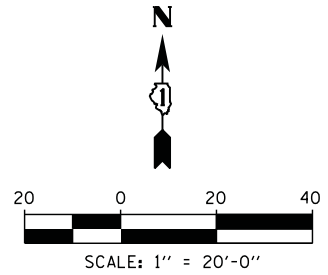

R-3-2  
 (24X24)  
 REFLECTIVE  
 2 REQUIRED

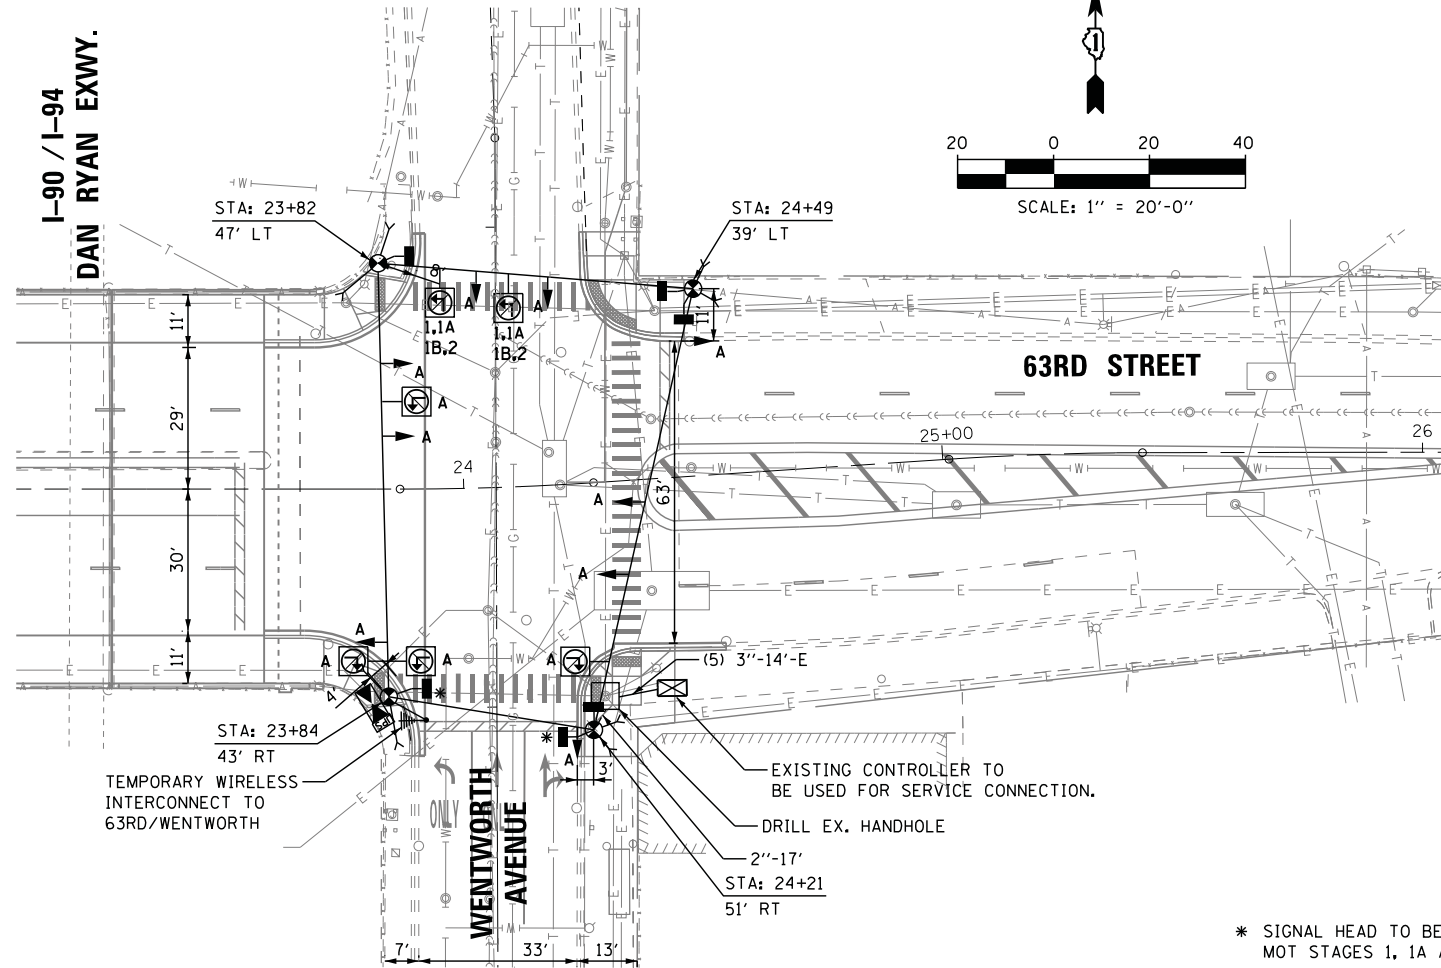

**LEGEND:**

- 0 ← SIGNAL HEAD - ORIGINAL AND FINAL LOCATION
- # ← SIGNAL HEAD - MAINTENANCE OF TRAFFIC STAGE LOCATION
- ⊙ WOOD POLE (CLASS 5 OR BETTER) 45' MINIMUM
- ⊠ TEMPORARY TRAFFIC SIGNAL CONTROLLER W/UPS
- ⊞ PEDESTRIAN SIGNAL COUNTDOWN, BRACKET MOUNT
- ⊞ TEMPORARY WIRELESS INTERCONNECT
- EXISTING CONDUIT
- PROPOSED CONDUIT
- # MAINTENANCE OF TRAFFIC STAGE
- A = ALL STAGES

**TEMPORARY TRAFFIC SIGNAL PLAN**  
 SCALE: 1"=20'

\* SIGNAL HEAD TO BE BAGGED DURING MOT STAGES 1, 1A AND 1B.

**NOTES:**

1. ALL DIMENSIONS ARE TO EDGE OF PAVEMENT.
2. REFERENCE MAINTENANCE OF TRAFFIC PLANS, SHEETS 17-21, FOR LANE CONFIGURATION DURING STAGES 1, 1A, 1B AND 2.
3. THE COST FOR THE 2" CONDUIT AND DRILL EXISTING HANDHOLE SHALL BE INCLUDED IN THE COST FOR TEMPORARY TRAFFIC SIGNAL INSTALLATION.

FILE NAME =	USER NAME = *USER*	DESIGNED - KMM	REVISED -	<b>STATE OF ILLINOIS DEPARTMENT OF TRANSPORTATION</b>	<b>TEMPORARY TRAFFIC SIGNAL PLAN 63RD STREET &amp; WENTWORTH AVENUE</b>			F.A.I. RTE.	SECTION	COUNTY	TOTAL SHEETS	SHEET NO.	
ct:\pw\work\dlz\jhs\sen\dms19784\63temp19784\63temp19784.dgn		DRAWN - LV	REVISED -					94	1920-B	COOK	142	34	
PLOT SCALE = *SCALE*		CHECKED - JDH	REVISED -		SCALE: 1"=20'			SHEET NO. OF SHEETS		STA. TO STA.		CONTRACT NO. 60J15	
PLOT DATE = 3/27/2014		DATE - 03-31-2014	REVISED -		ILLINOIS FED. AID PROJECT								