


NEAR PIER

CROSS SECTION
(Looking East)

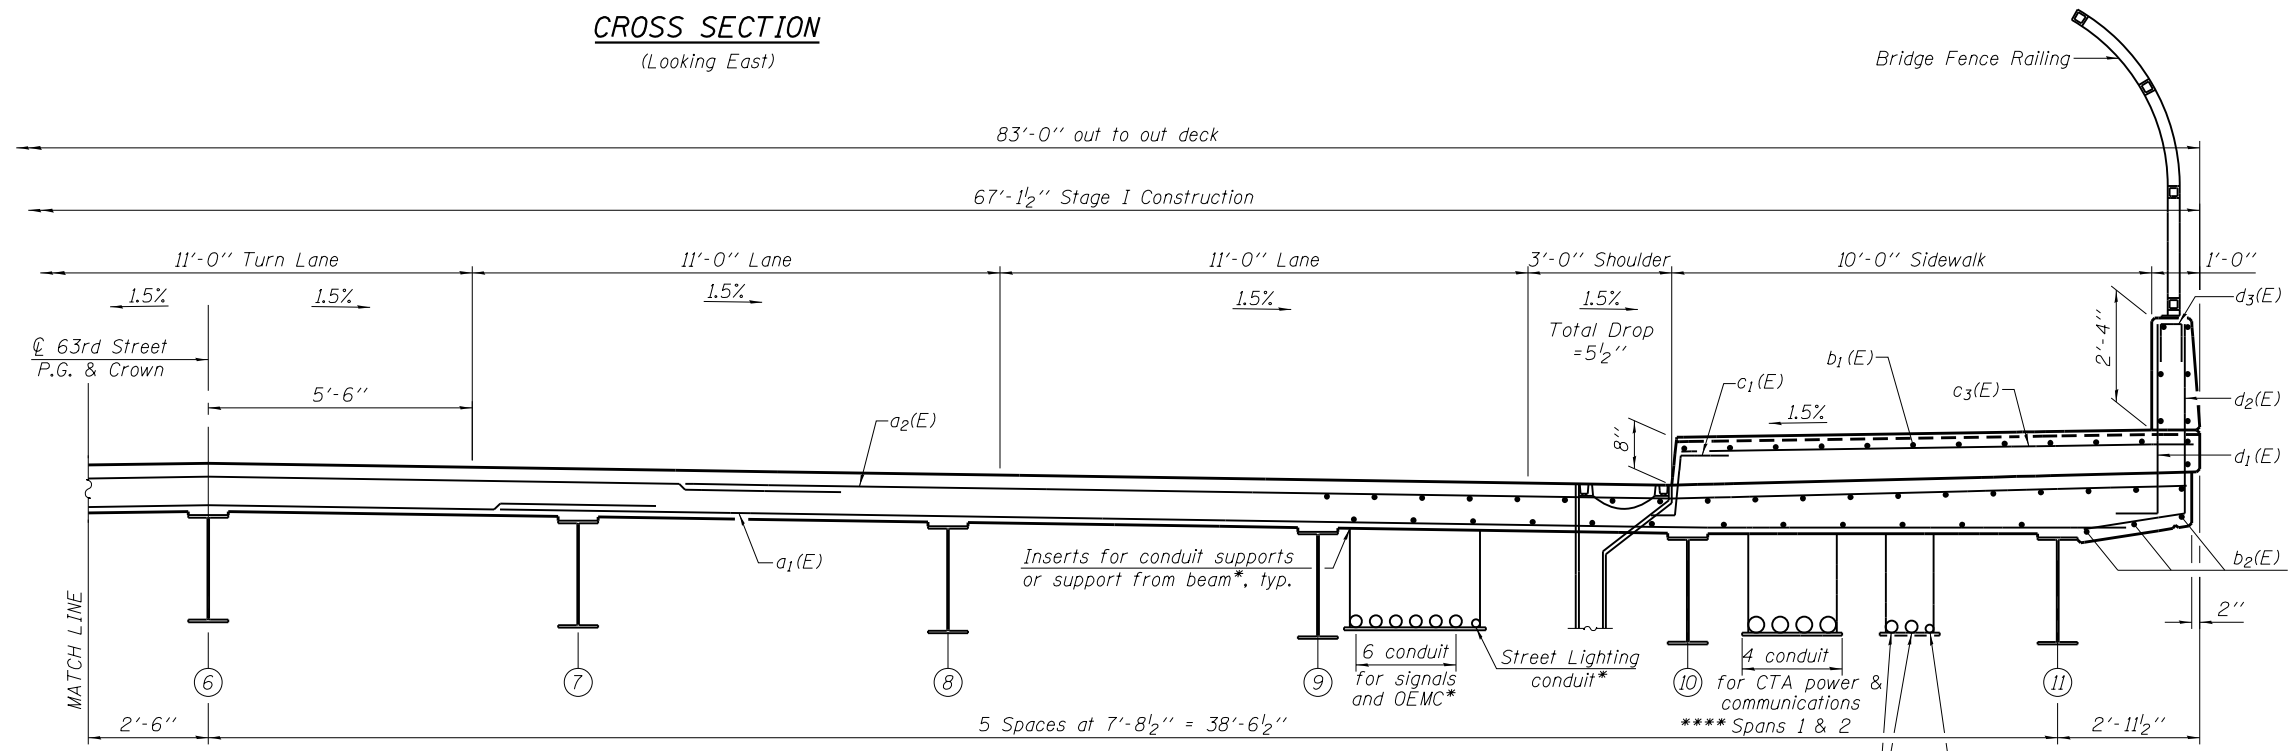

NEAR MIDSPAN

CROSS SECTION
(Looking East)

NOTES

1. See Sheet S19 for Bill of Material.
2. Cut longitudinal reinforcement to clear drainage scuppers.
3. For conduit noted thus *, cost of inserts and hangers are included with "Conduit Attached to Structure, 3" Dia., Galvanized Steel". Coordinate with the Electrical Contractor.
4. For conduit noted thus **, cost of inserts and hangers are included with "Conduit Attached to Structure, 3" Dia., PVC Coated Galvanized Steel". Coordinate with the Electrical Contractor.
5. For conduit noted thus ***, cost of inserts and hangers or clamps are included with "Conduit Attached to Structure, 1" Dia., PVC Coated Galvanized Steel". Coordinate with the Electrical Contractor.
6. For conduit noted thus ****, cost of inserts and hangers are included with "Conduit Attached to Structure, 4" Dia., Galvanized Steel". Coordinate temporary relocation of existing conduit lines with CTA and AT&T before any demolition or installation is to proceed. Conduit runs from the existing pull box to remain at the south end of the West Abutment to the south end of Pier 2. At the East face of Pier 2, the proposed conduit will attach to the existing conduit at ground level.

H:\projects\2015\0223\CAD\Structure\al\dgn\016-1149-Final\00\160J15-s17-deck-sc.dgn
 4/25/2014 12:47 PM

GRÄEF
 8501 W. Higgins Road, Suite 280
 Chicago, Illinois 60631; (773) 399-0112

USER NAME =	DESIGNED - J.Z.	REVISED -
CHECKED - J.A.Z.	REVISED -	
PLOT SCALE =	DRAWN - E.E.J.	REVISED -
PLOT DATE =	DATE - 3/31/2014	REVISED -

STATE OF ILLINOIS
DEPARTMENT OF TRANSPORTATION

DECK SECTIONS
STRUCTURE NO. 016-1149
 SHEET NO. S17 OF 50 SHEETS

F.A.I. RTE.	SECTION	COUNTY	TOTAL SHEETS	SHEET NO.
94	1920-B	COOK	142	81
CONTRACT NO. 60J15				
ILLINOIS FED. AID PROJECT				