
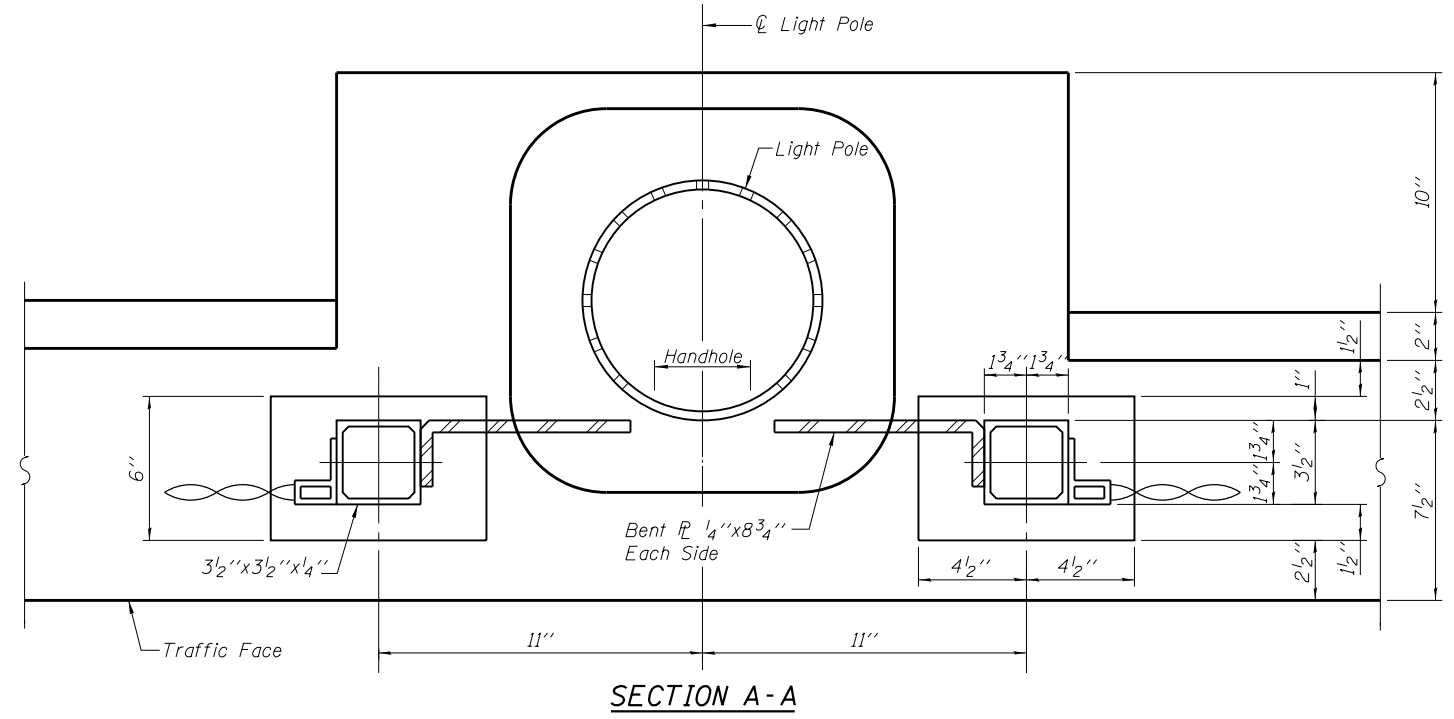


H:\projects\2013\022\CAD\Structure\dt.dgn 1/27/2014 4:56:32 PM

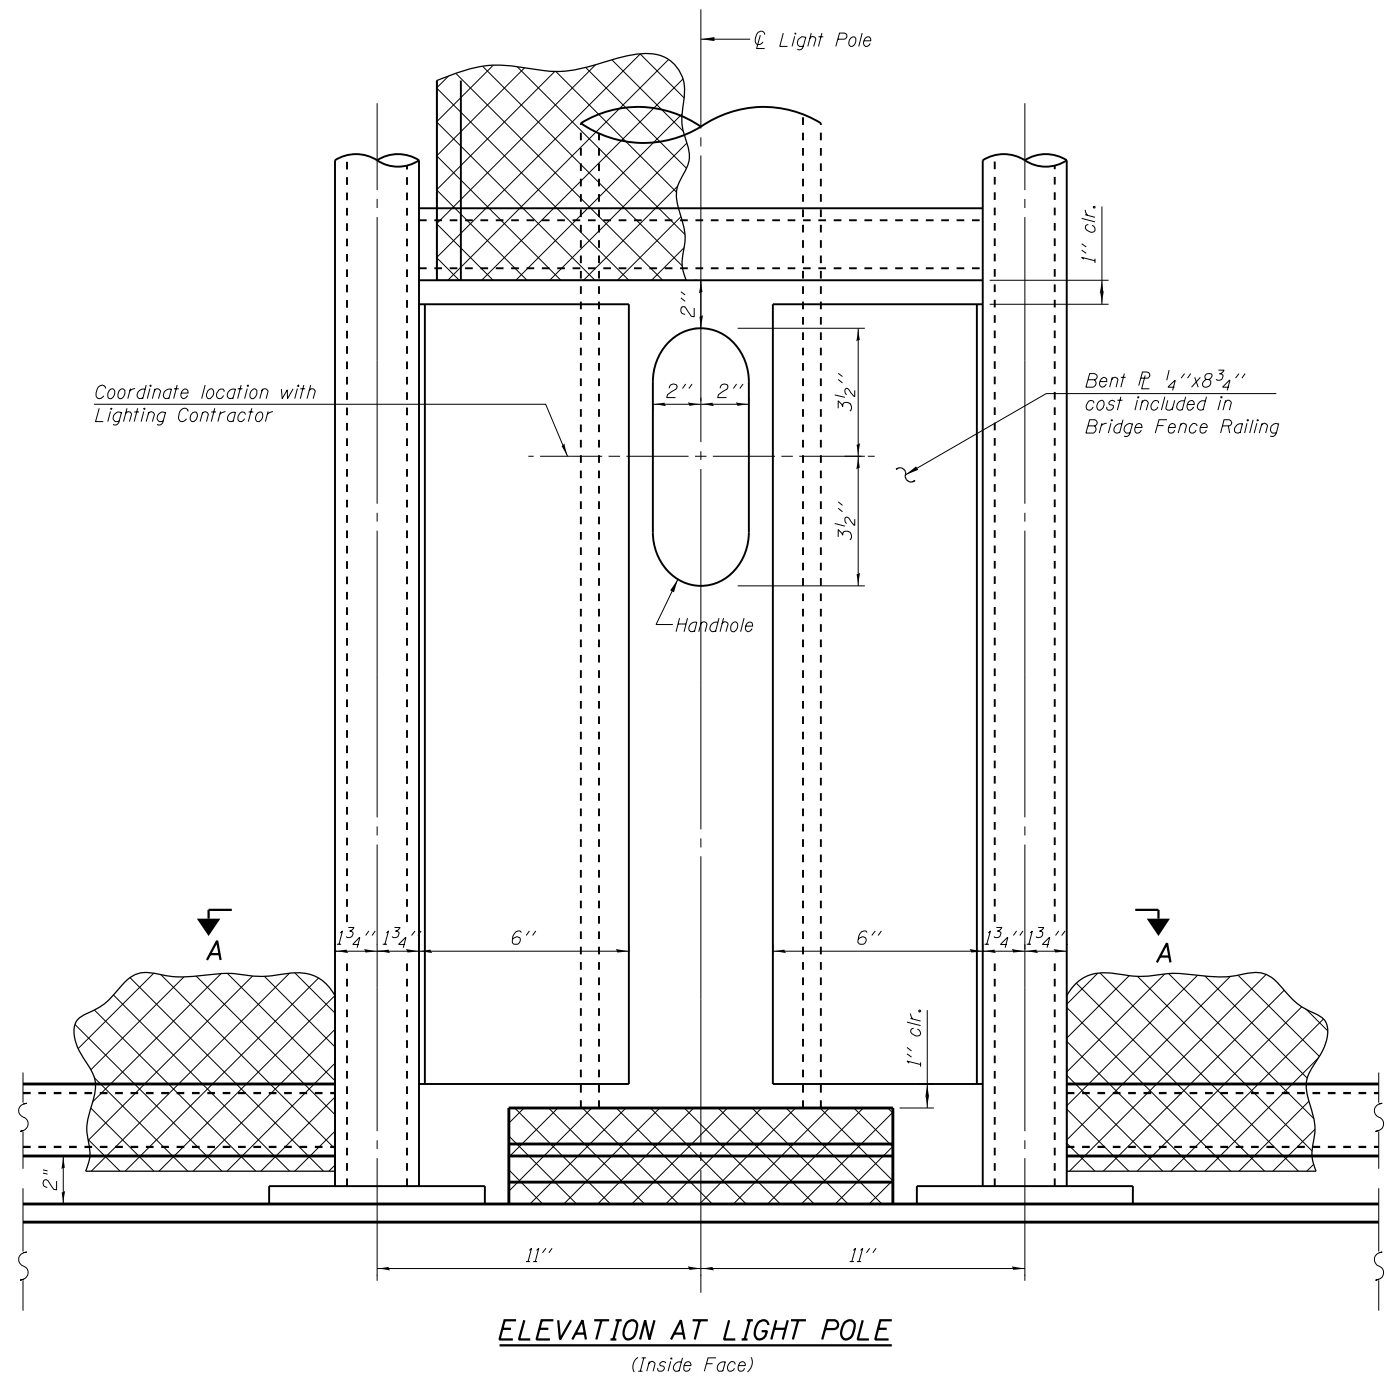

NOTES
1. Work this sheet with sheets S18, S22 and S36.

GRÄEF
 8501 W. Higgins Road, Suite 280
 Chicago, Illinois 60631; (773) 399-0112

USER NAME =	DESIGNED - J.Z.	REVISED -
	CHECKED - J.A.Z.	REVISED -
PLOT SCALE =	DRAWN - E.E.J.	REVISED -
PLOT DATE =	DATE - 3/31/2014	REVISED -

STATE OF ILLINOIS
DEPARTMENT OF TRANSPORTATION

BRIDGE FENCE RAILING DETAILS
STRUCTURE NO. 016-1149

SHEET NO. S23 OF 50 SHEETS

F.A.I. RTE.	SECTION	COUNTY	TOTAL SHEETS	SHEET NO.
94	1920-B	COOK	142	87
CONTRACT NO. 60J15				
ILLINOIS FED. AID PROJECT				