


**TOP PLAN**

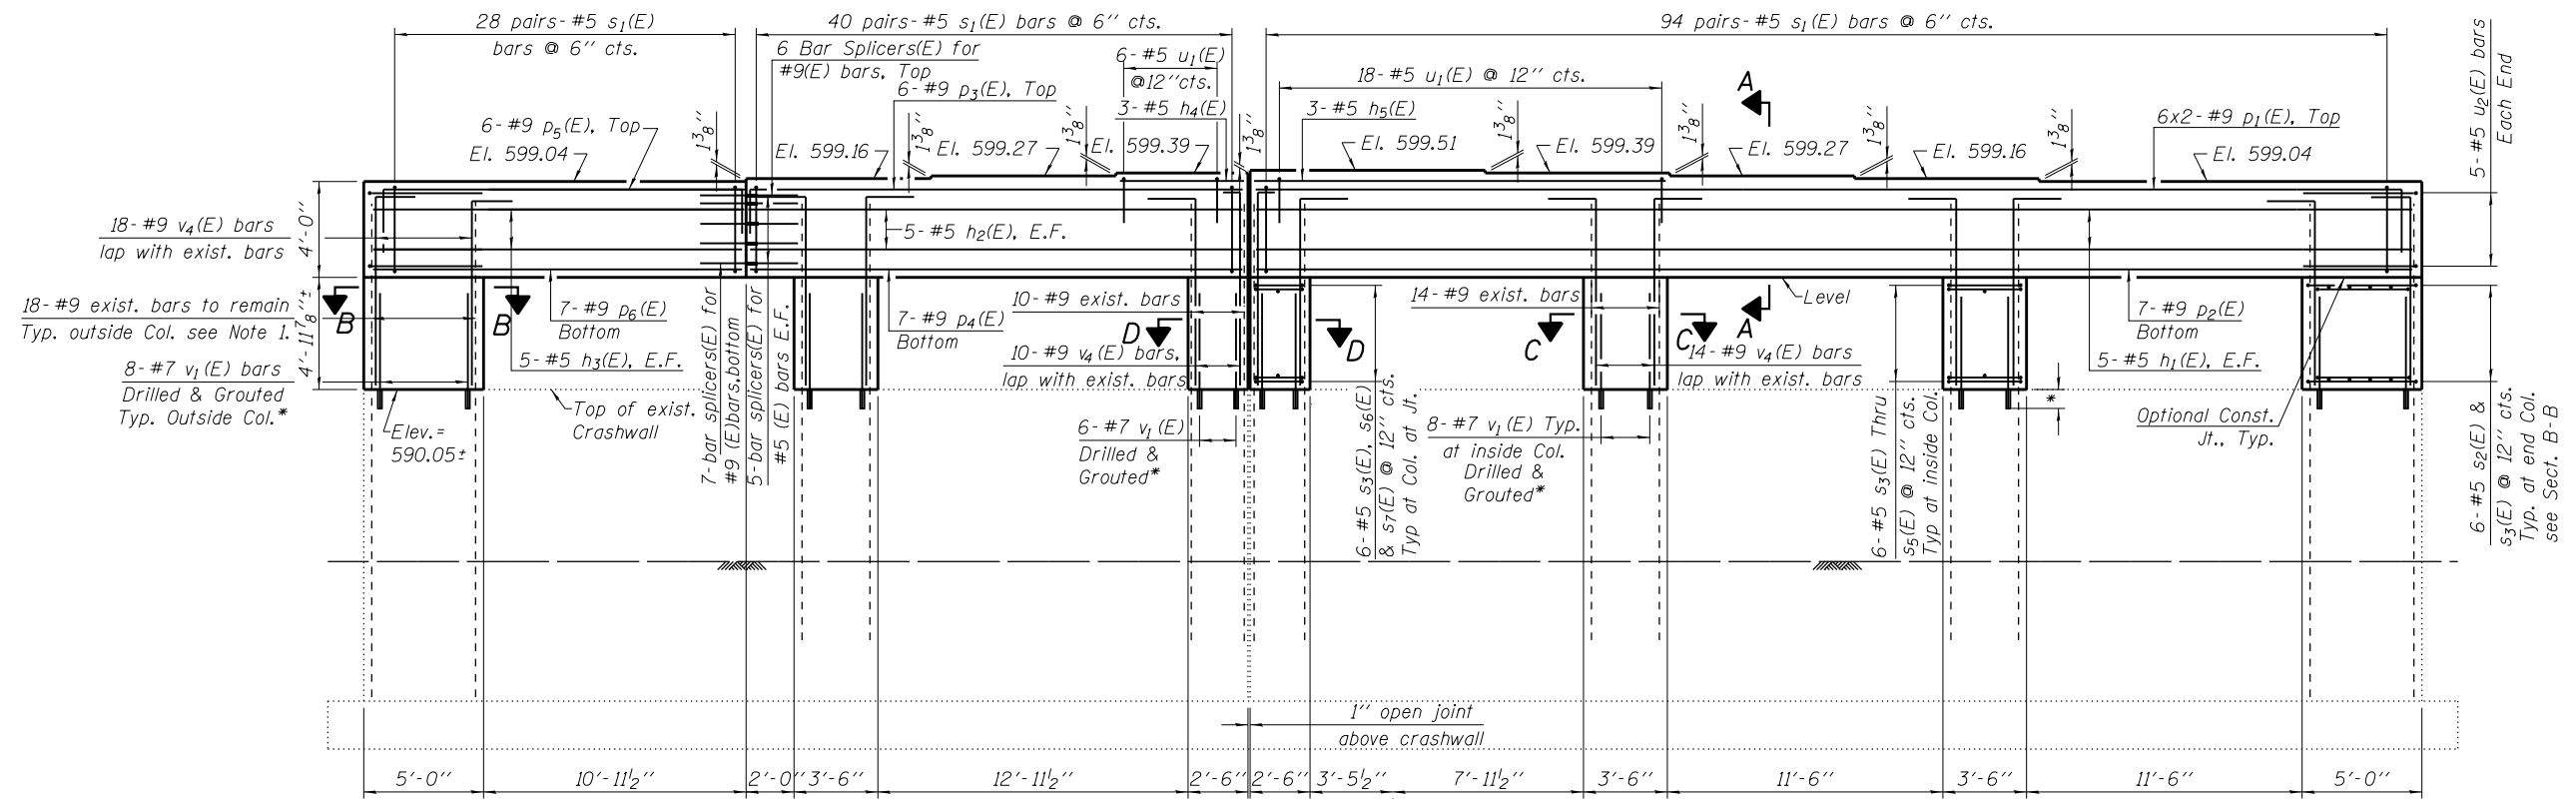

**PIER 3 ELEVATION**

(Looking East)

**NOTES**

- Clean and reuse 8'-7" length of existing #9 vertical column bars at all columns. Cost included with Concrete Removal.
- \*Epoxy grout v<sub>1</sub>(E) bars in 13" (min.) drilled holes according to Article 584 of the Standard Specifications.
- See Sheets S46 and S47 for sections and Bill of Material.
- Space reinforcement in cap to miss anchor bolts.
- Pour steps monolithically with cap.

H:\projects\2011\022\CAD\Structural\06-1149\_Final\00\06\015-s43-pier3.dgn  
 3/27/2014 4:57:02 PM

USER NAME =	DESIGNED - J.Z.	REVISED -
CHECKED - J.A.Z.	REVISED -	
PLOT SCALE =	DRAWN - E.E.J.	REVISED -
PLOT DATE =	DATE - 3/31/2014	REVISED -

F.A.I. RTE.	SECTION	COUNTY	TOTAL SHEETS	SHEET NO.
94	1920-B	COOK	142	107
CONTRACT NO. 60J15				
ILLINOIS FED. AID PROJECT				