

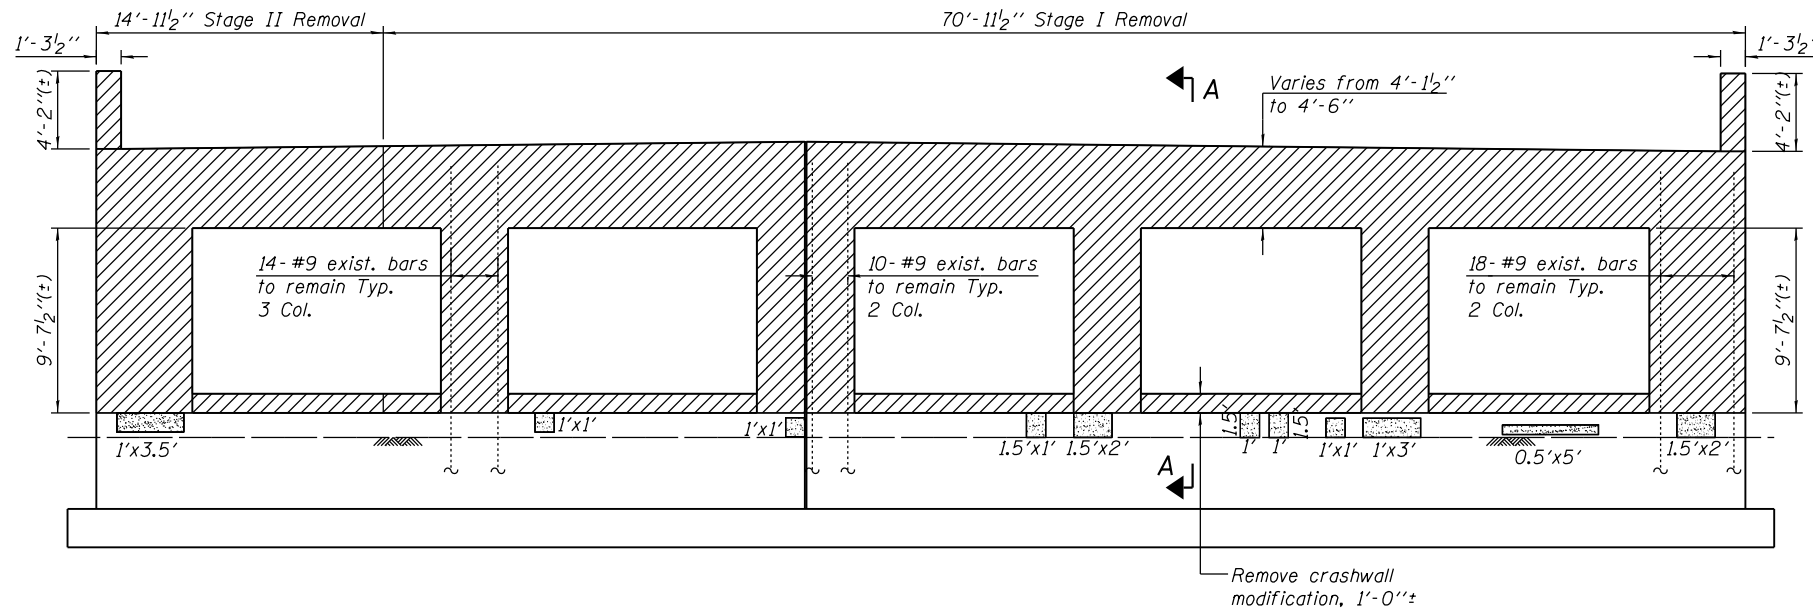



PIER 4 TOP PLAN

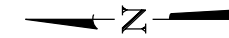

PIER 4 ELEVATION
(Looking East)

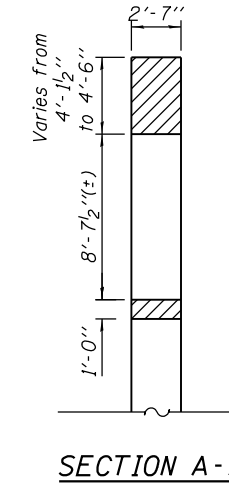

SECTION A-A

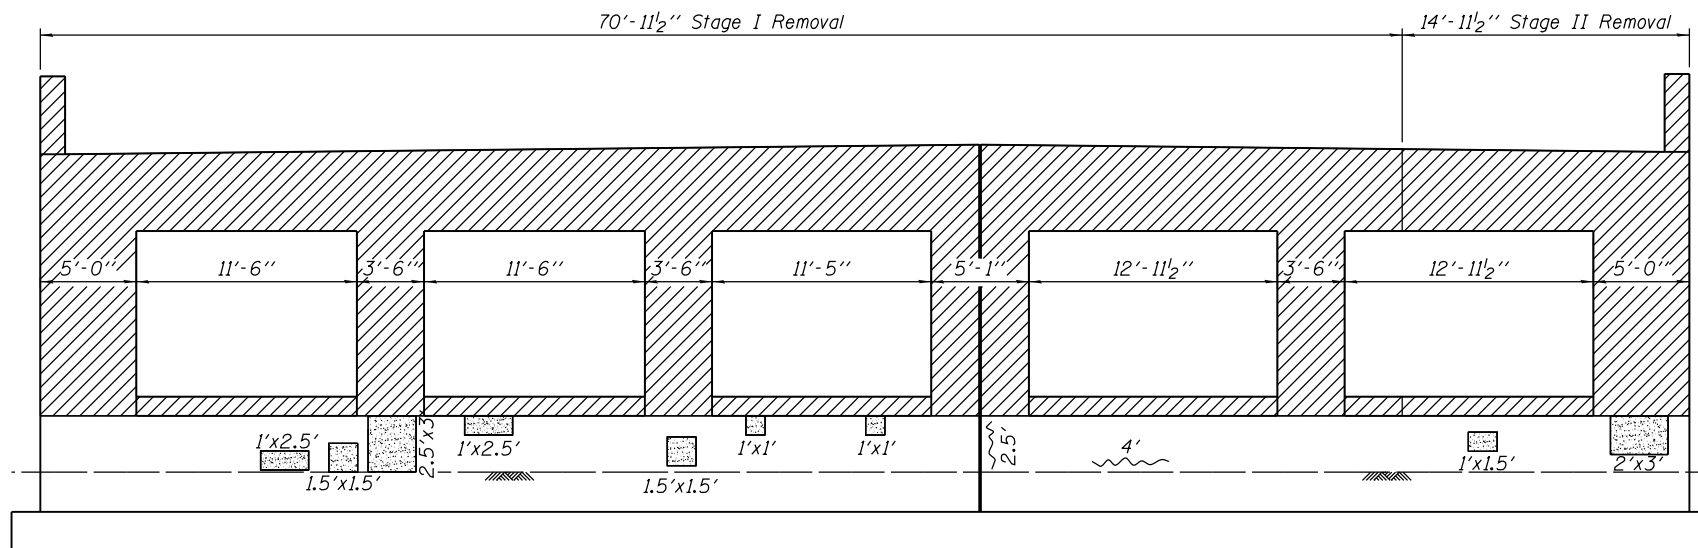

PIER 4 ELEVATION
(Looking West)

BILL OF MATERIAL

| Item | Unit | Quantity |
|--|---------|----------|
| Concrete Removal | cu. yd. | 63 |
| Epoxy Crack Injection | ft. | 7 |
| Structural Repair of Concrete (Depth Equal to or Less than 5") | sq. ft. | 49 |

LEGEND

- Concrete Removal
- Structural Repair of Concrete (Depth Equal to or Less than 5")
- Epoxy Crack Injection

NOTES

- Clean and reuse 8'-7" length of existing #9 vertical column bars at all columns. Cost included with Concrete Removal.

H:\projects\2014\022\CAD\Structural\06-1149-Final\00\Di60J15-s44-pier4-r.ep.dgn
 4/23/2014 8:57:08 AM

| | | |
|--------------|------------------|-----------|
| USER NAME = | DESIGNED - J.Z. | REVISED - |
| PLOT SCALE = | CHECKED - J.A.Z. | REVISED - |
| PLOT DATE = | DRAWN - E.E.J. | REVISED - |
| | DATE - 3/31/2014 | REVISED - |

| F.A.I. RTE. | SECTION | COUNTY | TOTAL SHEETS | SHEET NO. |
|--------------------|---------|--------|--------------|-----------|
| 94 | 1920-B | COOK | 142 | 108 |
| CONTRACT NO. 60J15 | | | | |