
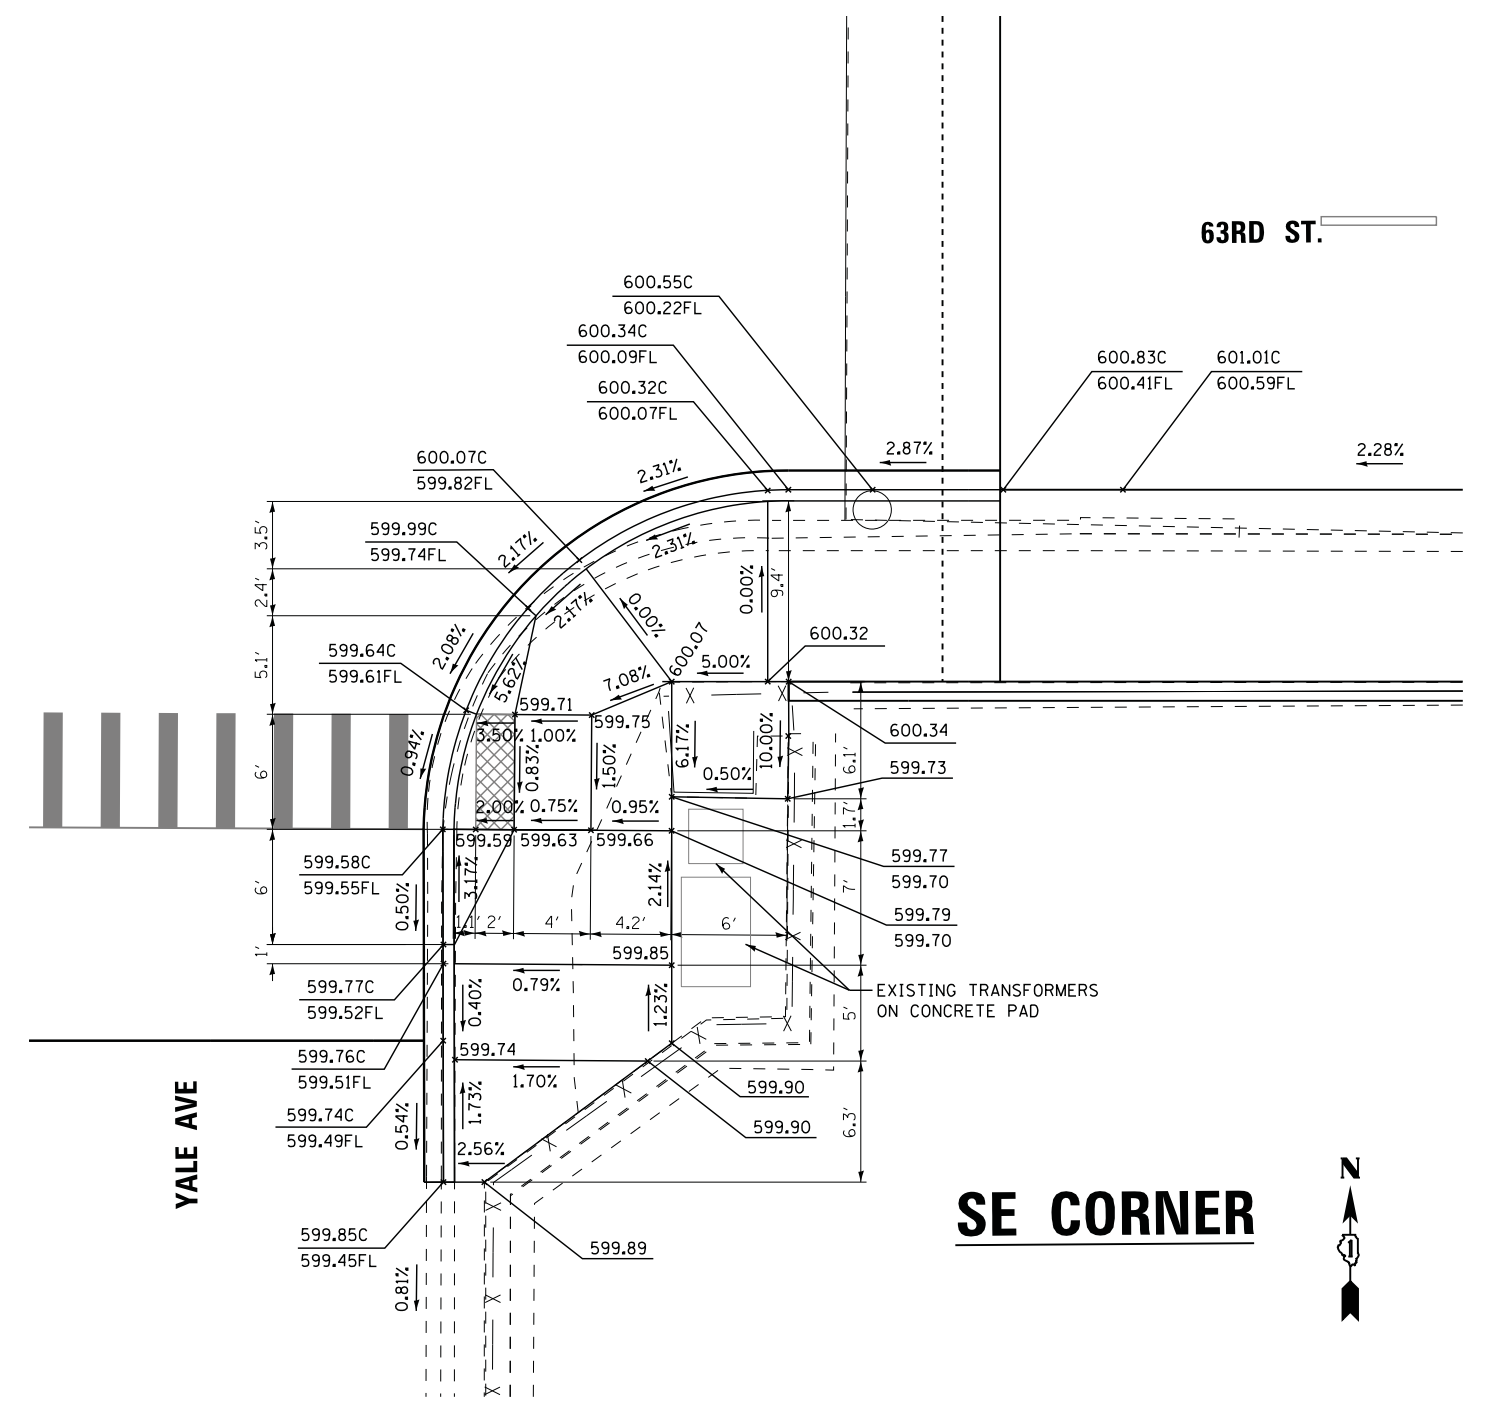
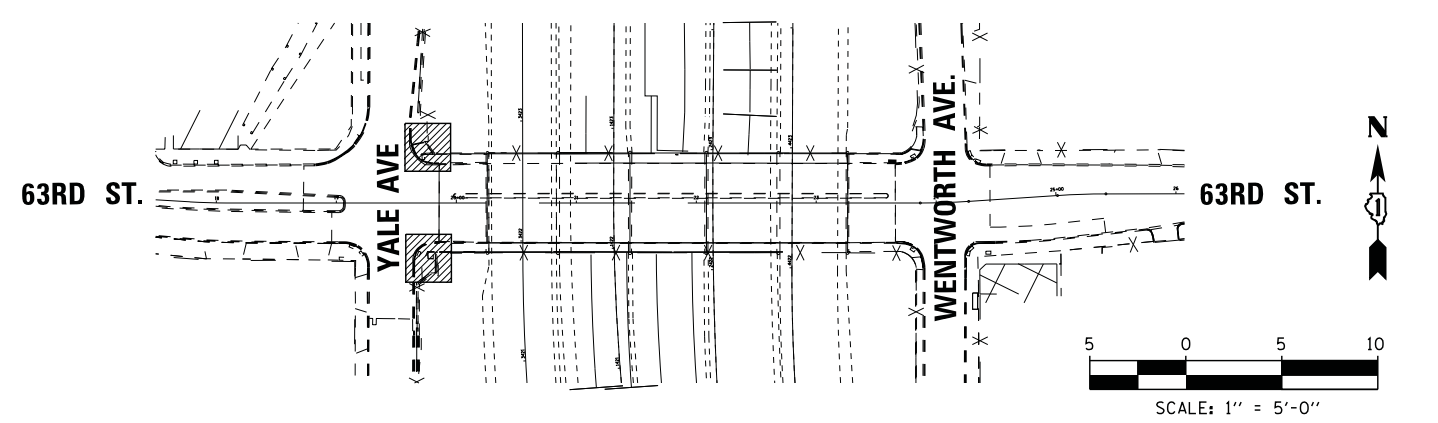
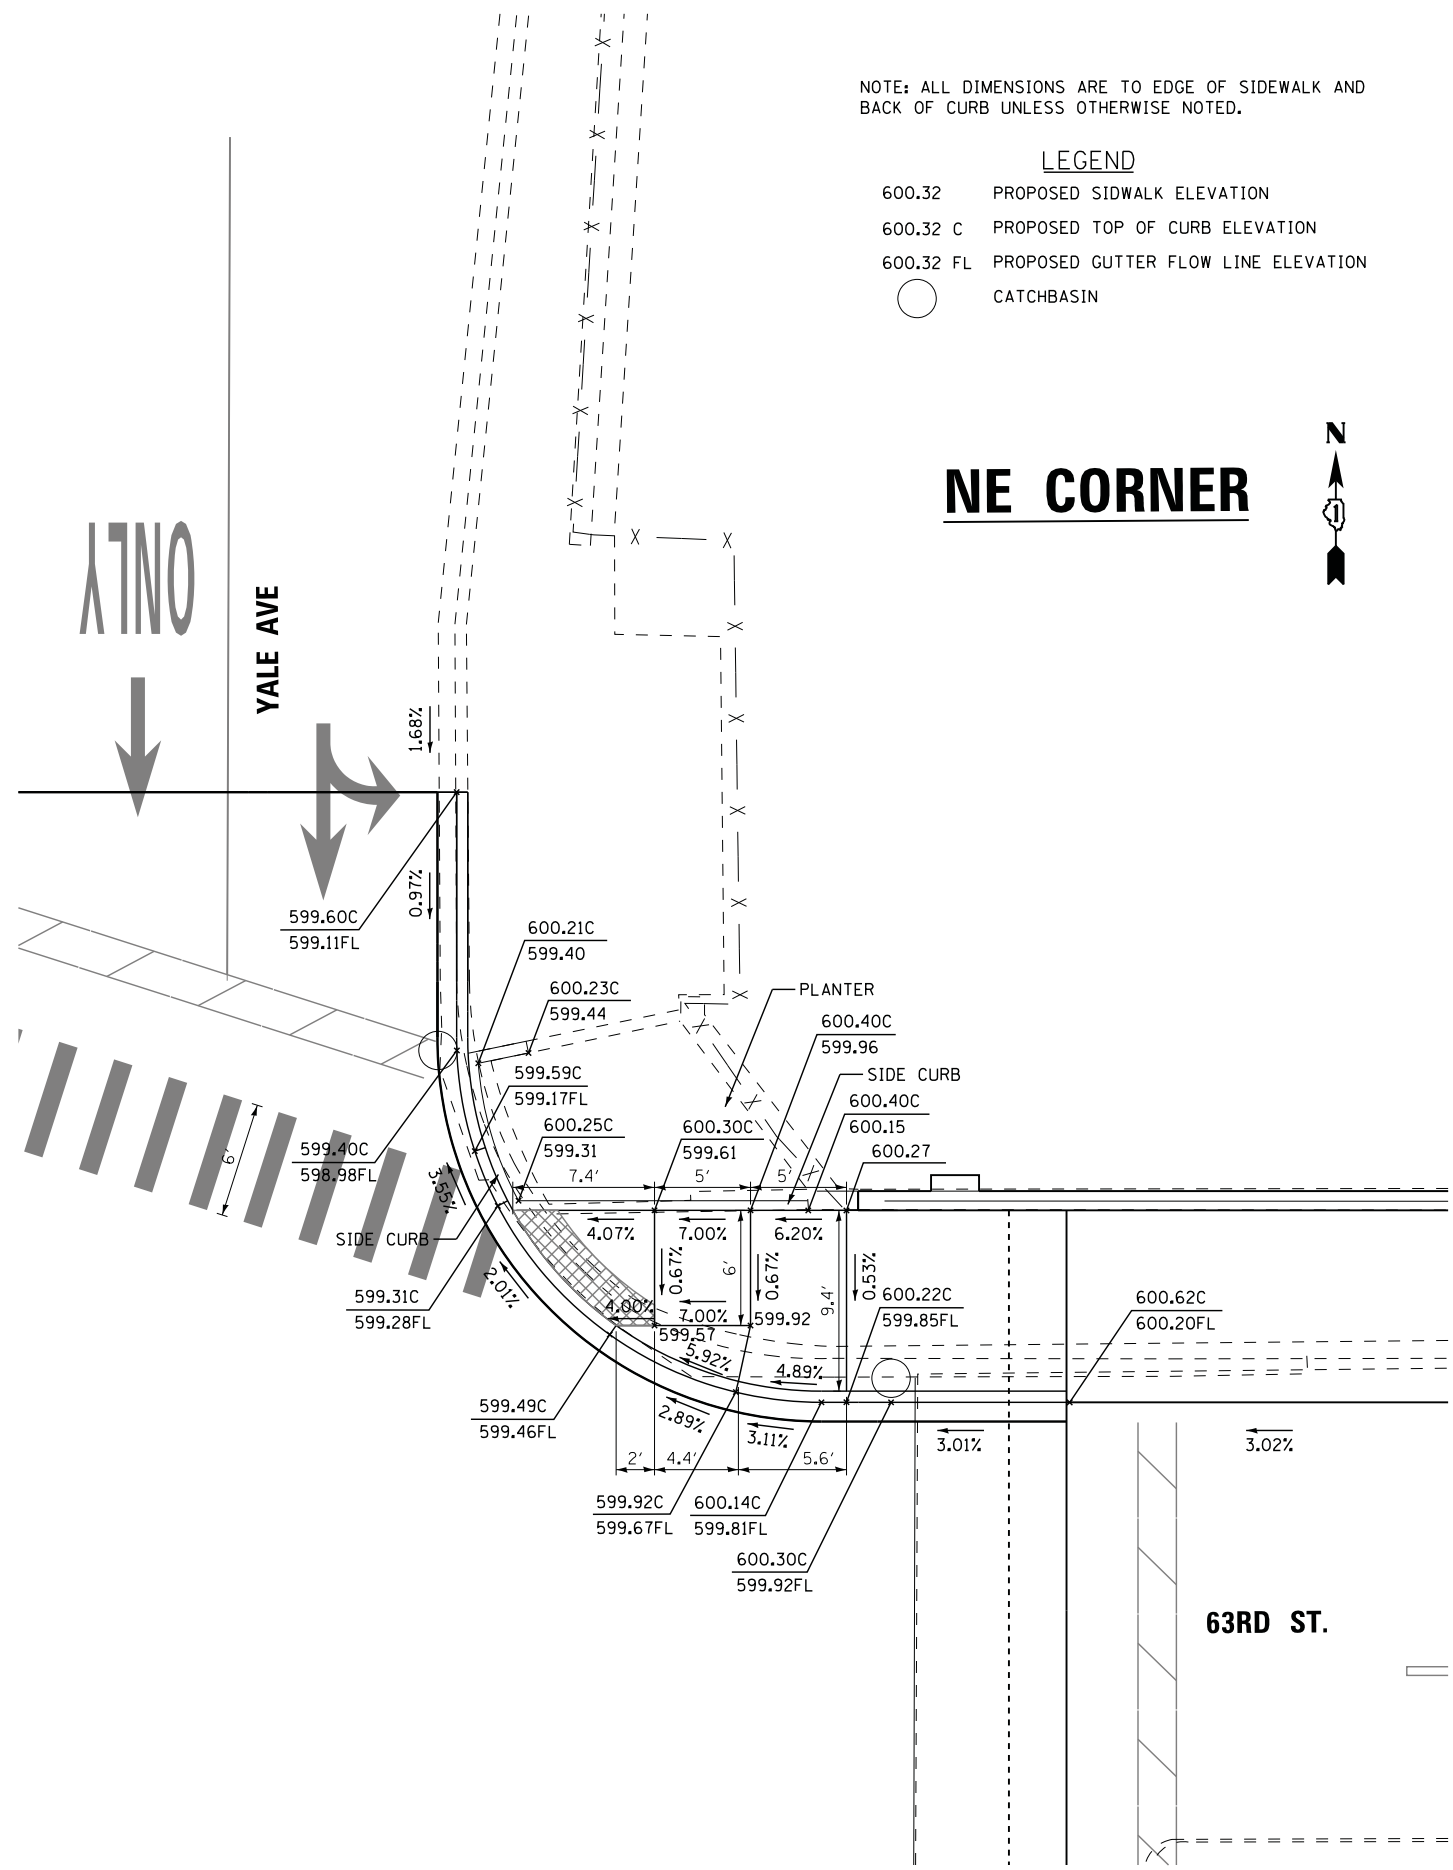


NOTE: ALL DIMENSIONS ARE TO EDGE OF SIDEWALK AND BACK OF CURB UNLESS OTHERWISE NOTED.

- LEGEND**
- 600.32 PROPOSED SIDEWALK ELEVATION
 - 600.32 C PROPOSED TOP OF CURB ELEVATION
 - 600.32 FL PROPOSED GUTTER FLOW LINE ELEVATION
 -  CATCHBASIN

NE CORNER



SE CORNER



FILE NAME =	USER NAME = *USER*	DESIGNED - KMM	REVISED -
ct:\pwork\dlz\ccooney\dms19784\63rdSt\63rdSt.dgn		DRAWN - LV	REVISED -
PLOT SCALE = *SCALE*		CHECKED - JDH	REVISED -
PLOT DATE = 3/27/2014		DATE - 03-31-2014	REVISED -

STATE OF ILLINOIS
 DEPARTMENT OF TRANSPORTATION

CURB RAMP DETAILS
 63RD ST. AT YALE AVE

SCALE: 1"=5'	SHEET NO.	OF SHEETS	STA.	TO STA.
--------------	-----------	-----------	------	---------

F.A.I. RTE.	SECTION	COUNTY	TOTAL SHEETS	SHEET NO.
94	1920-B	COOK	142	126
ILLINOIS FED. AID PROJECT			CONTRACT NO. 60J15	