



PLAN	DATE
PROJECT NO.	
DATE	
DESIGNED BY	
CHECKED BY	
DATE	
PROJECT NAME	
FILE NAME	

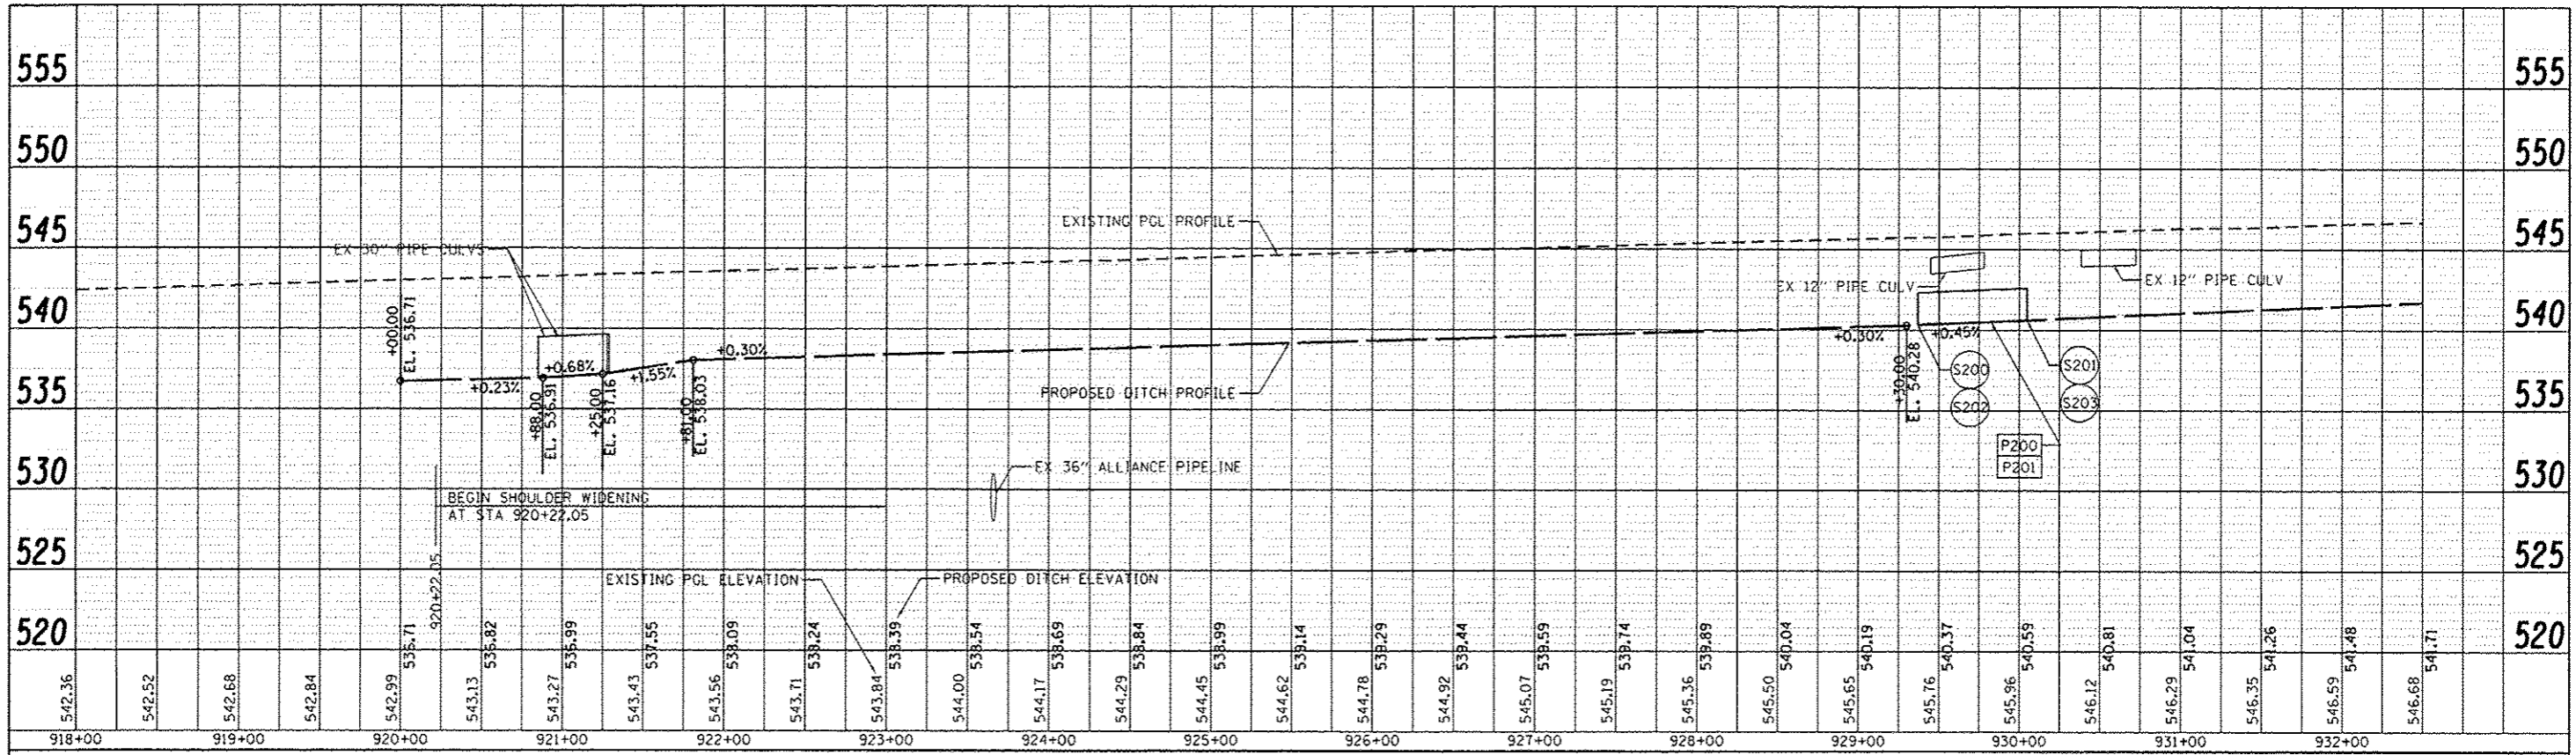

PROFILE	DATE
PROJECT NO.	
DATE	
DESIGNED BY	
CHECKED BY	
DATE	
PROJECT NAME	
FILE NAME	

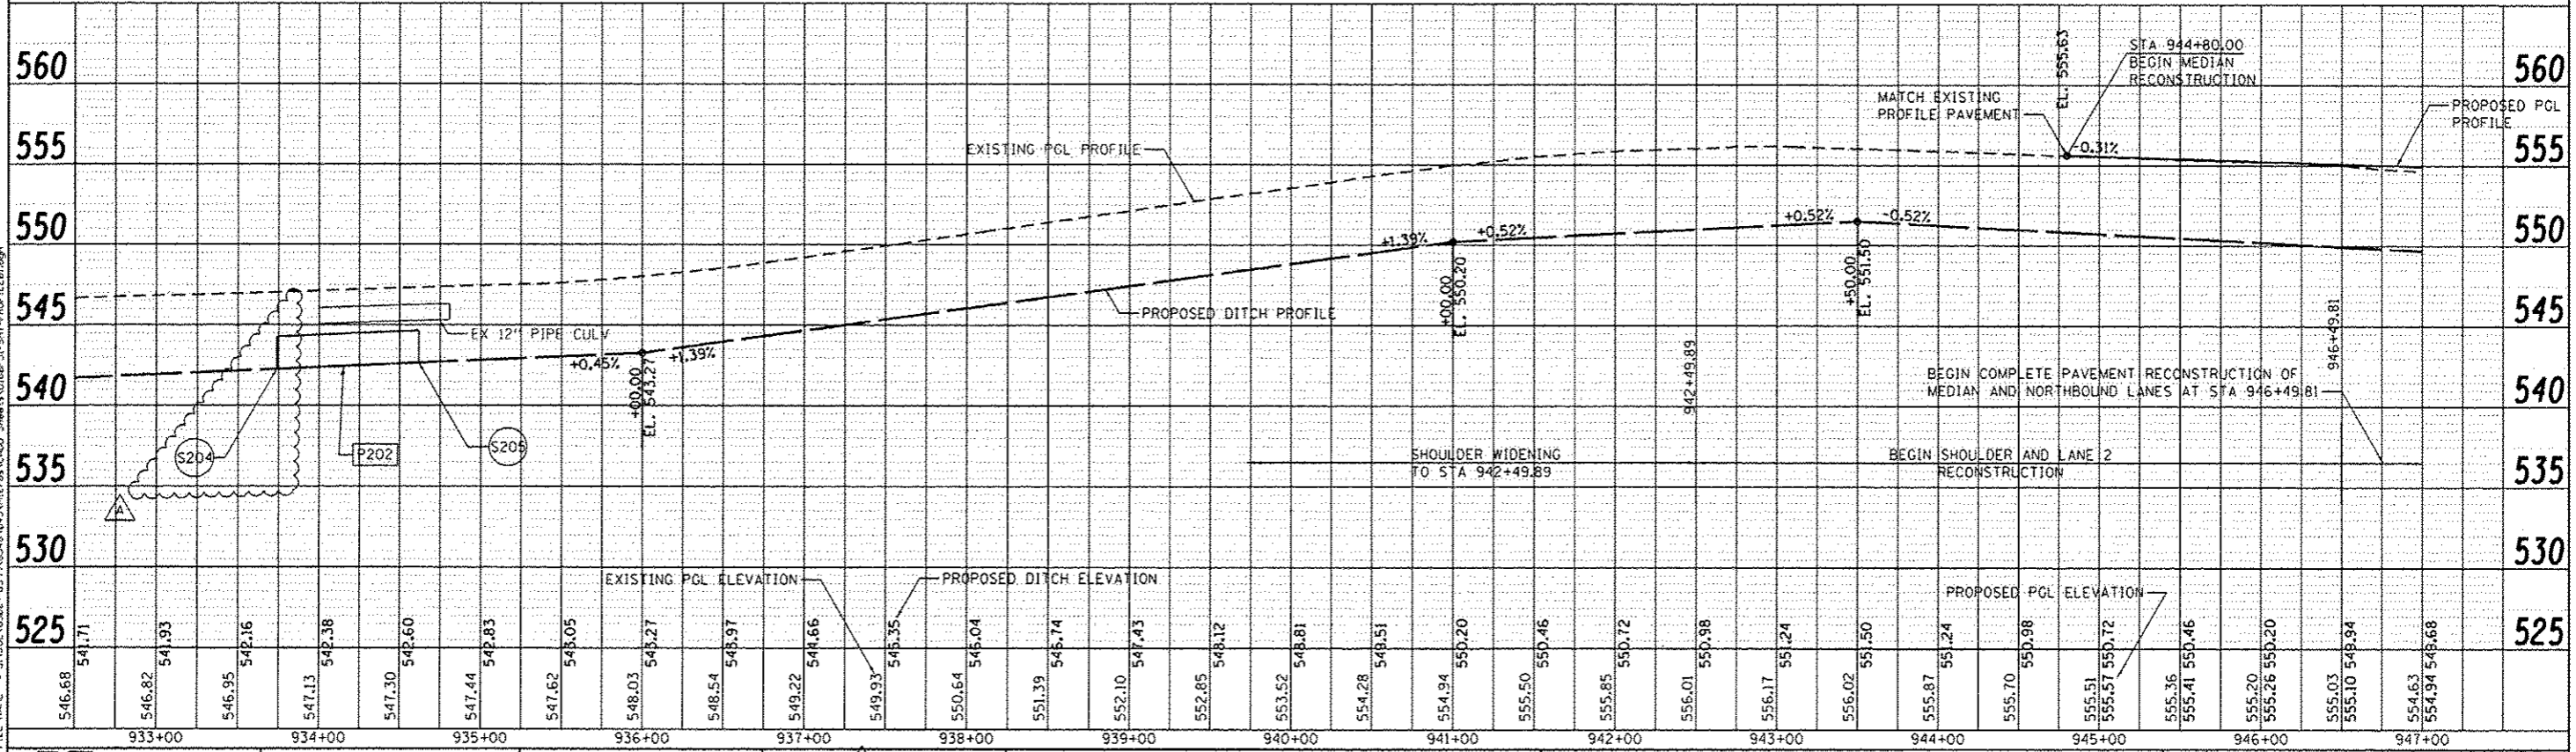

1170 SOUTH HOUBOLT ROAD
JOLIET, ILLINOIS 60431
STRAND ASSOCIATES
1815-744-4200

USER NAME	gllip	DESIGNED	MAG	REVISED	5/27/14
MODEL NAME	Default	DRAWN	JKP/DJW	REVISED	
PLOT SCALE	100.0000 / in	CHECKED	BMA	REVISED	
PLOT DATE	5/27/2014	DATE	12-5-12	REVISED	

STATE OF ILLINOIS
DEPARTMENT OF TRANSPORTATION

ARSENAL ROAD PROFILE

SCALE: 1"=50'H / 1"=5' V SHEET 1 OF 2 SHEETS STA. 918+00.00 TO STA. 947+00.00

F.A.I. RTE.	SECTION	COUNTY	TOTAL SHEETS	SHEET NO.
55	99-IAC-2	WILL	102	25
CONTRACT NO. 60P51			ILLINOIS FED. AID PROJECT	