
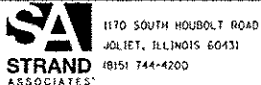
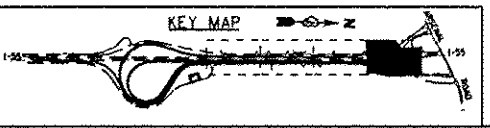


FILE NAME = S:\JUL13\2014\6399\634\6345\Highway\CADD\Sheets\10168P51-SHT-STA97-962-2A.dwg

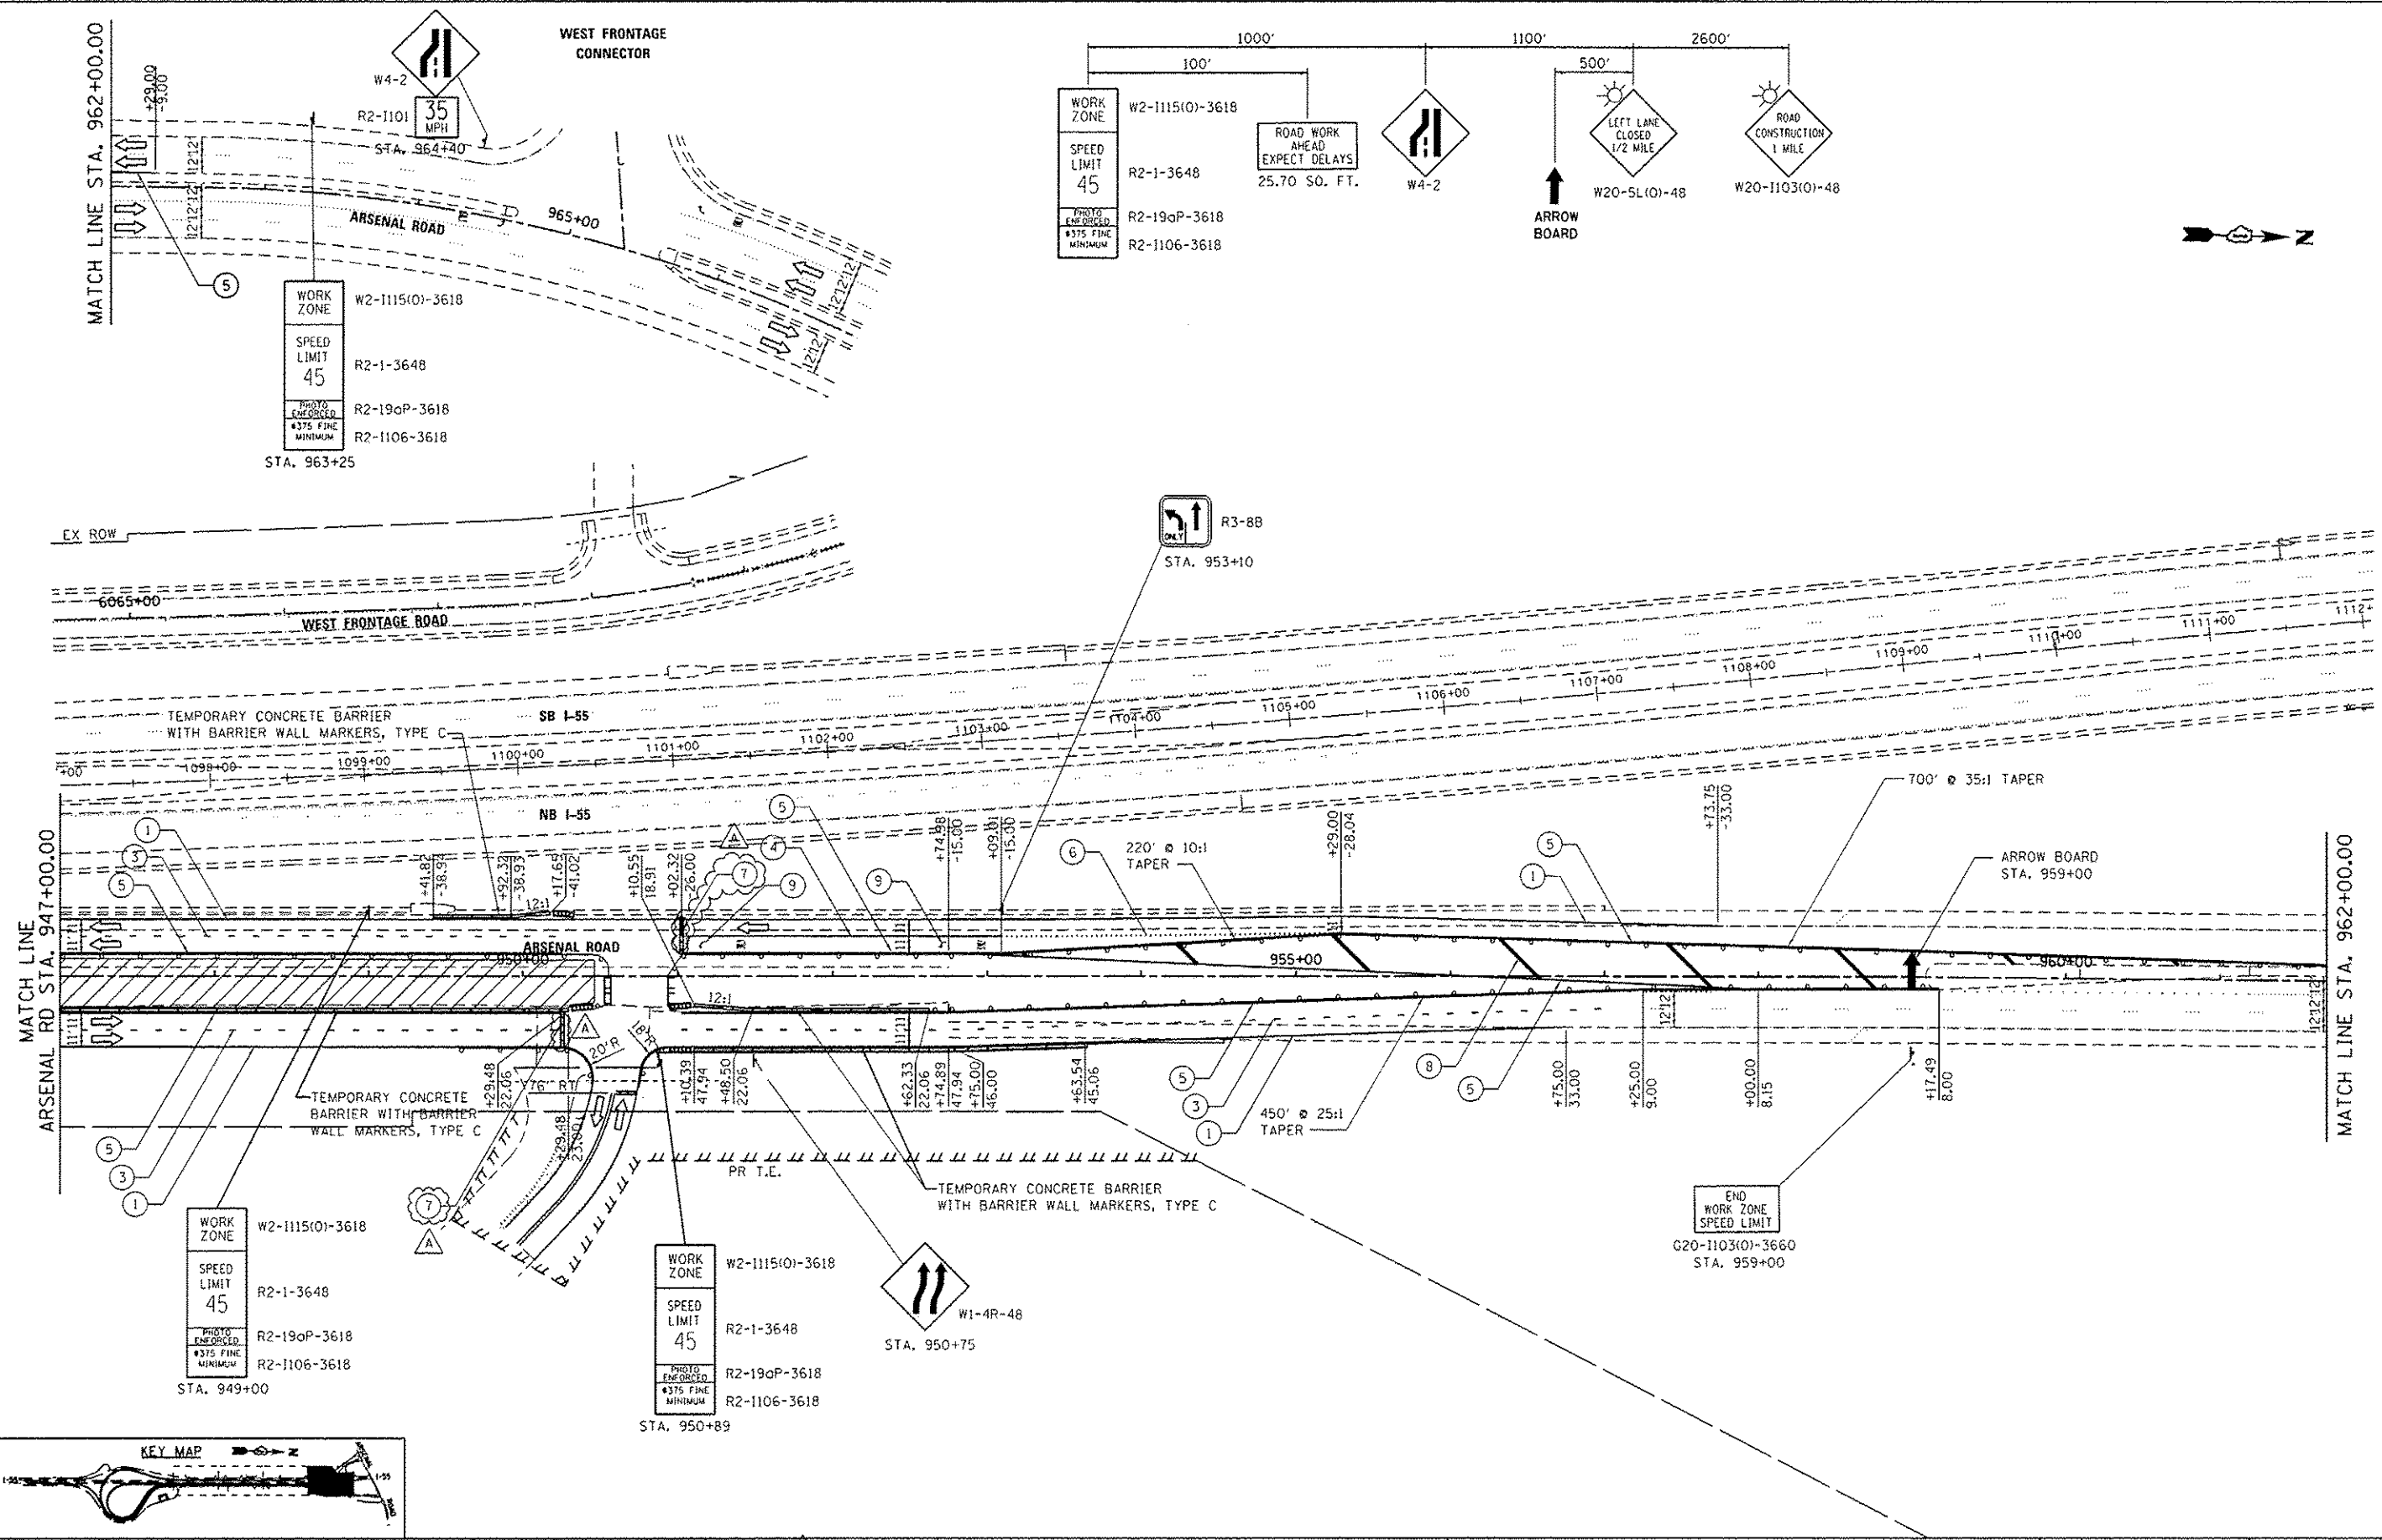

USER NAME = BJJIP	DESIGNED - MAG	REVISED - A 5/27/14
MODEL NAME = Default	DRAWN - JKP/DJW	REVISED -
PLOT SCALE = 100.0000' / in.	CHECKED - BMA	REVISED -
PLOT DATE = 5/27/2014	DATE - 12-5-12	REVISED -

**STATE OF ILLINOIS
DEPARTMENT OF TRANSPORTATION**

**MAINTENANCE OF TRAFFIC
STAGE 2A**

SCALE: 1"=50' SHEET 2 OF 2 SHEETS STA. 947+00.00 TO STA. 962+00.00

F.A.J. RTE.	SECTION	COUNTY	TOTAL SHEETS	SHEET NO.
55	99-IAC-2	WILL	102	36
CONTRACT NO. 60P51				
ILLINOIS FED. AID PROJECT				