


DATE	
BY	
FINAL SURVEY	
PROFITED	
TEMPLATE	
NOTE BOOK	
AREAS	
AREAS CHECKED	

DATE	
BY	
ORIGINAL SURVEY	
PROFITED	
TEMPLATE	
NOTE BOOK	
AREAS	
AREAS CHECKED	

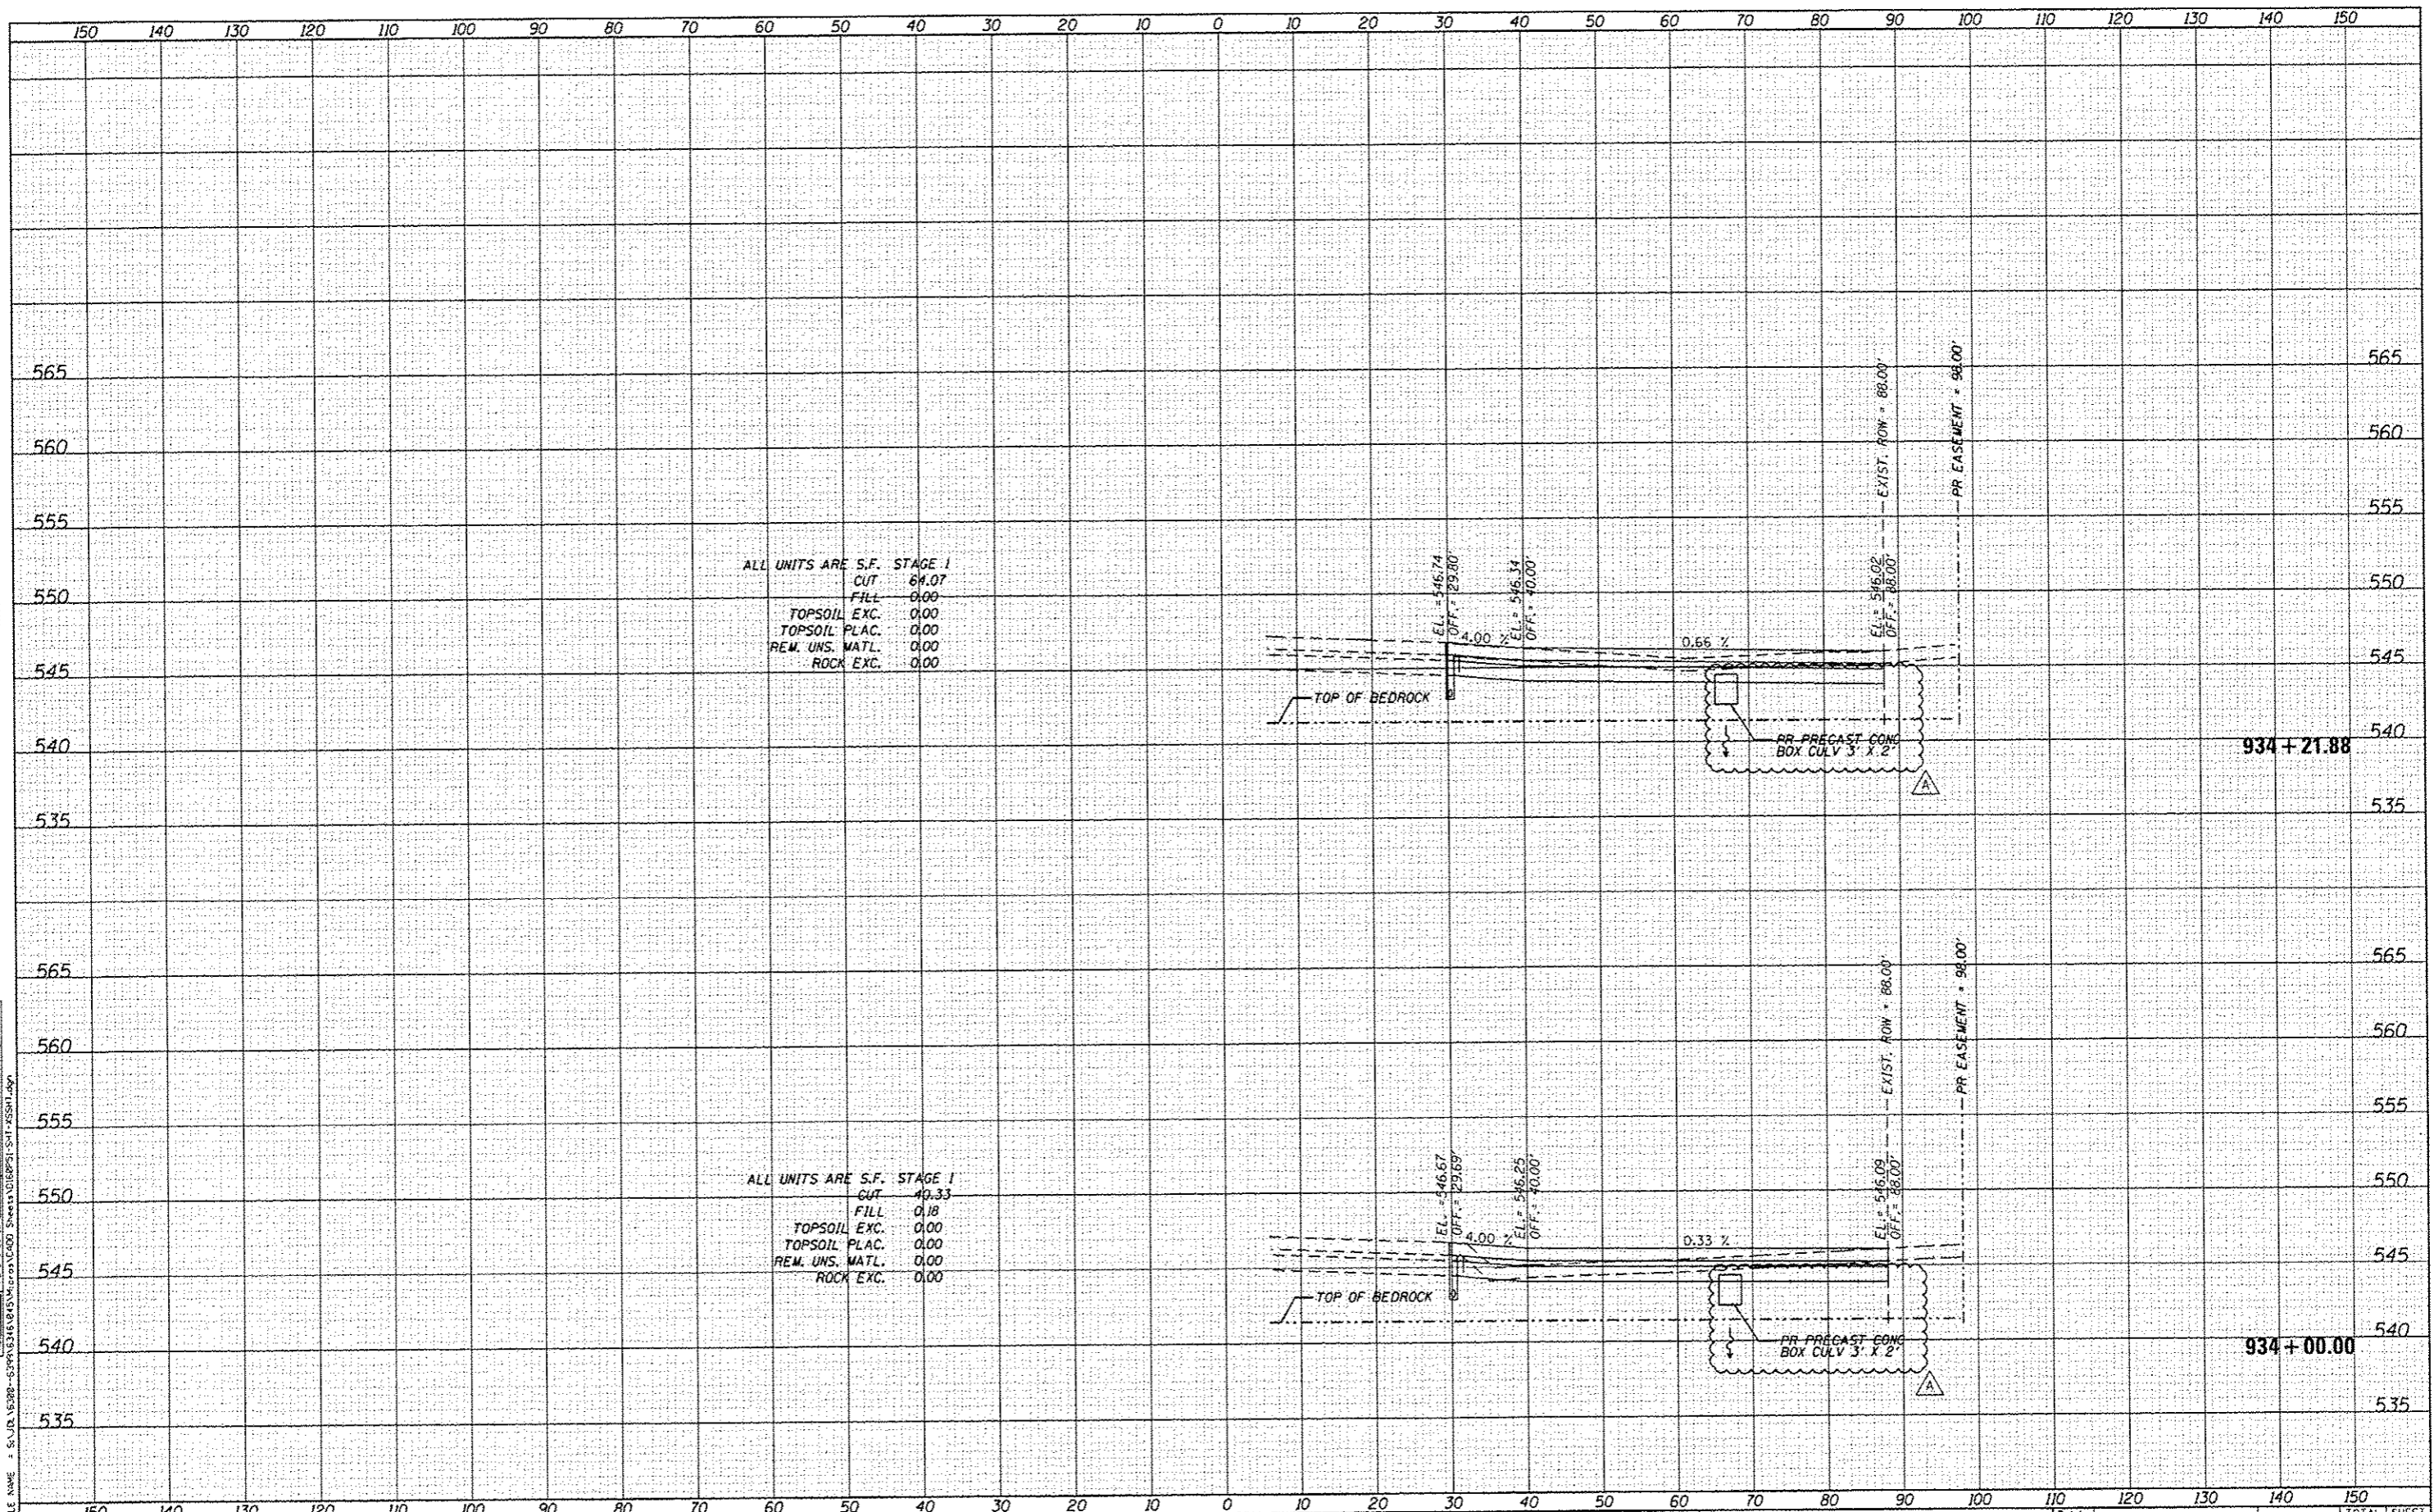

ALL UNITS ARE S.F. STAGE 1  
 CUT 64.07  
 FILL 0.00  
 TOPSOIL EXC. 0.00  
 TOPSOIL PLAC. 0.00  
 REM. UNS. MATL. 0.00  
 ROCK EXC. 0.00

ALL UNITS ARE S.F. STAGE 1  
 CUT 40.33  
 FILL 0.18  
 TOPSOIL EXC. 0.00  
 TOPSOIL PLAC. 0.00  
 REM. UNS. MATL. 0.00  
 ROCK EXC. 0.00

STRAND ASSOCIATES  
 1170 SOUTH HOUBOLT ROAD  
 JOLIET, ILLINOIS 60431  
 (815) 744-4200

USER NAME = BJJIP	DESIGNED - MAG	REVISED - A 5/27/14
MODEL NAME = Default	DRAWN - JKP/DJW	REVISED -
PLOT SCALE = 20.0000' / 1"	CHECKED - BMA	REVISED -
PLOT DATE = 5/27/2014	DATE - 12-5-12	REVISED -

STATE OF ILLINOIS  
 DEPARTMENT OF TRANSPORTATION

ARSENAL ROAD CROSS SECTIONS  
 SCALE: 1"=10'H 1"=5' V SHEET 9 OF 20 SHEETS STA. 934+00.00 TO STA. 934+21.88

F.A.I. RTE.	SECTION	COUNTY	TOTAL SHEETS	SHEET NO.
55	99-1AC-2	WILL	102	91
CONTRACT NO. 60P51			ILLINOIS FED. AID PROJECT	