



EXISTING TYPICAL SECTION - ARSENAL RD
STA 920+22.05 TO STA 942+49.89

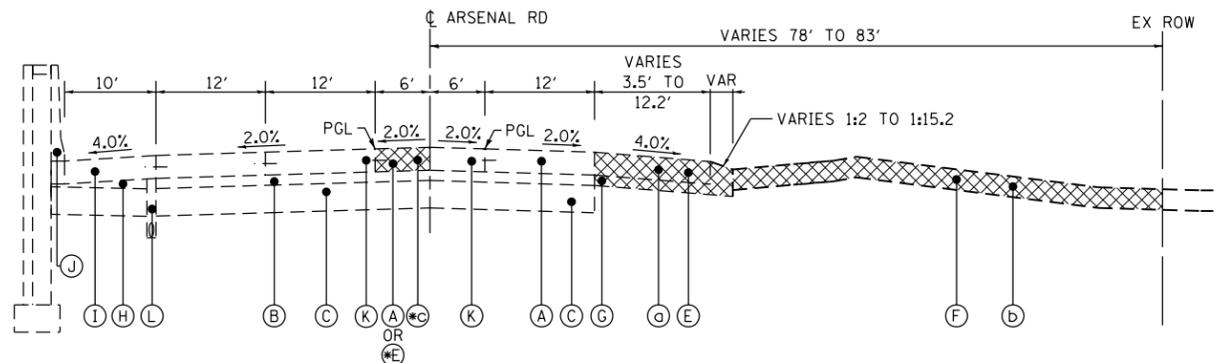


EXISTING TYPICAL SECTION - ARSENAL RD
STA 942+49.89 TO STA 946+49.80

*C#E STA 944+80.00 TO STA 946+49.80

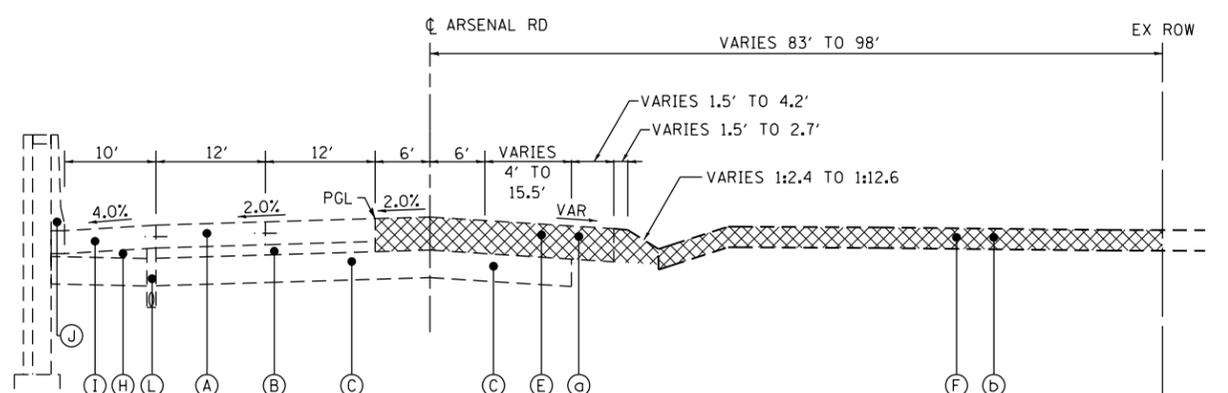

EXISTING TYPICAL SECTION - ARSENAL RD
STA 946+49.80 TO STA 950+35.99

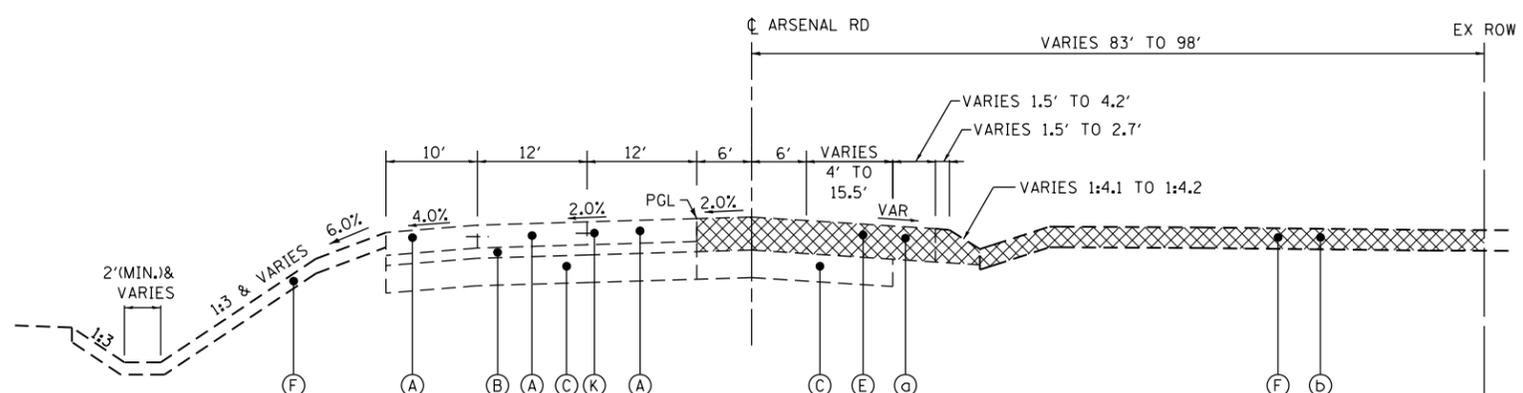

EXISTING TYPICAL SECTION - ARSENAL RD
STA 950+35.99 TO STA 952+75.00

- EXISTING LEGEND**
- (A) PORTLAND CEMENT CONCRETE PAVEMENT, 10"
 - (B) STABILIZED SUB-BASE, HMA 4-1/2"
 - (C) AGGREGATE SUBGRADE IMPROVEMENTS, 12"
 - (D) AGGREGATE SUBGRADE, (DEPTH VARIES)
 - (E) HMA PAVEMENT, 10" TO 24" AND VARIES
 - (F) 9" TOPSOIL
 - (G) RECLAIMED ASPHALT PAVEMENT
 - (H) SUB-BASE GRANULAR MATERIAL, TYPE B
 - (I) PORTLAND CEMENT CONCRETE SHOULDERS 10"
 - (J) CONCRETE BARRIER WALL
 - (K) TIE BARS
 - (L) PIPE UNDERDRAINS 6", 36" NOMINAL DEPTH

- REMOVAL LEGEND**
- (a) PAVEMENT REMOVAL
 - (b) 9" TOPSOIL EXCAVATION
 - (c) HOT-MIX ASPHALT SURFACE REMOVAL, 10"
 - (X) REMOVAL ITEM

FILE NAME = S:\JUL163000-6399\6346\045\Micro\CAD Sheets\0168\PS1-SHT-TYPICAL01.dgn



1170 SOUTH HOUBOLT ROAD
JOLIET, ILLINOIS 60431
(815) 744-4200

USER NAME = dennisw
MODEL NAME = Default
PLOT SCALE = 20.0000' / in.
PLOT DATE = 3/21/2014

DESIGNED - MAG
DRAWN - JKP/DJW
CHECKED - BMA
DATE - 12-5-12

REVISED -
REVISED -
REVISED -
REVISED -

**STATE OF ILLINOIS
DEPARTMENT OF TRANSPORTATION**

TYPICAL SECTIONS

SCALE: SHEET 1 OF 3 SHEETS STA. TO STA.

F.A.I. RTE.	SECTION	COUNTY	TOTAL SHEETS	SHEET NO.
55	99-IAC-2	WILL	102	11
CONTRACT NO. 60P51			ILLINOIS FED. AID PROJECT	