



BY	DATE
DESIGNED	
DRAWN	
CHECKED	
DATE	
NO.	

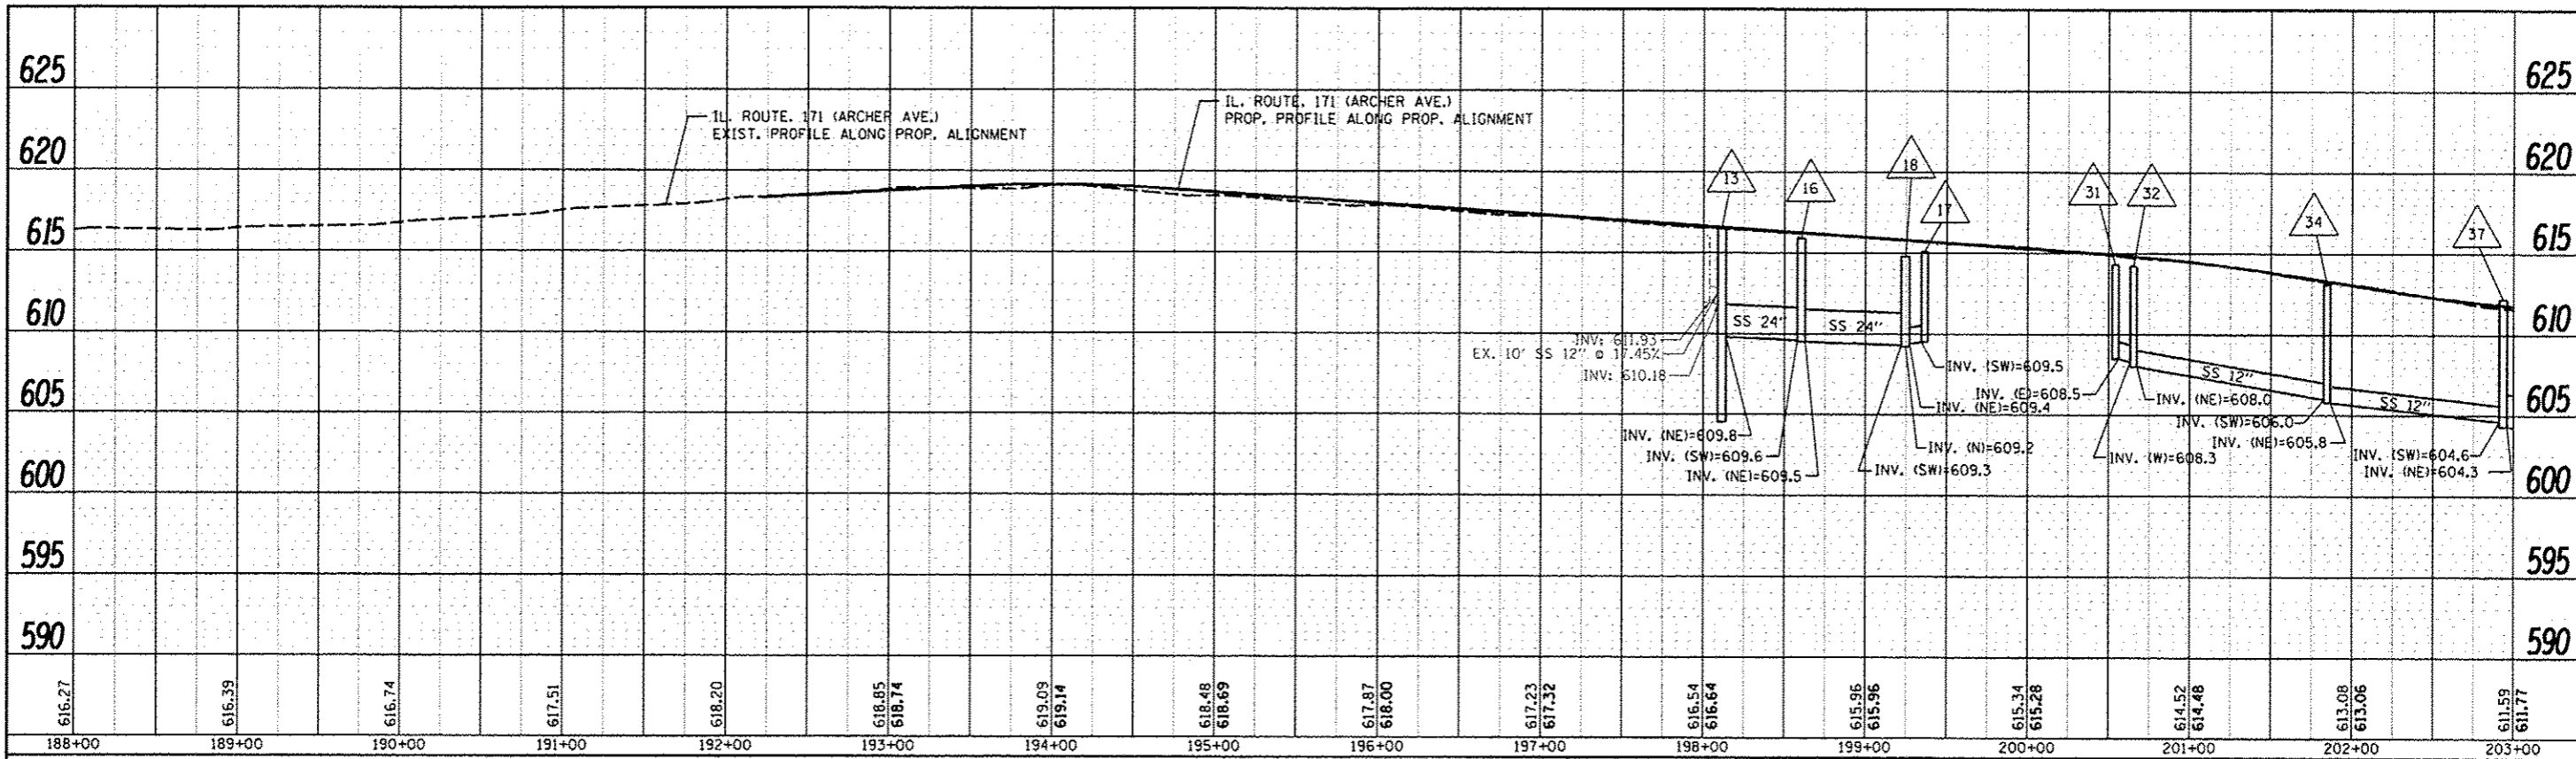

1 REVISED AP 5/22/14

BY	DATE
DESIGNED	
DRAWN	
CHECKED	
DATE	
NO.	

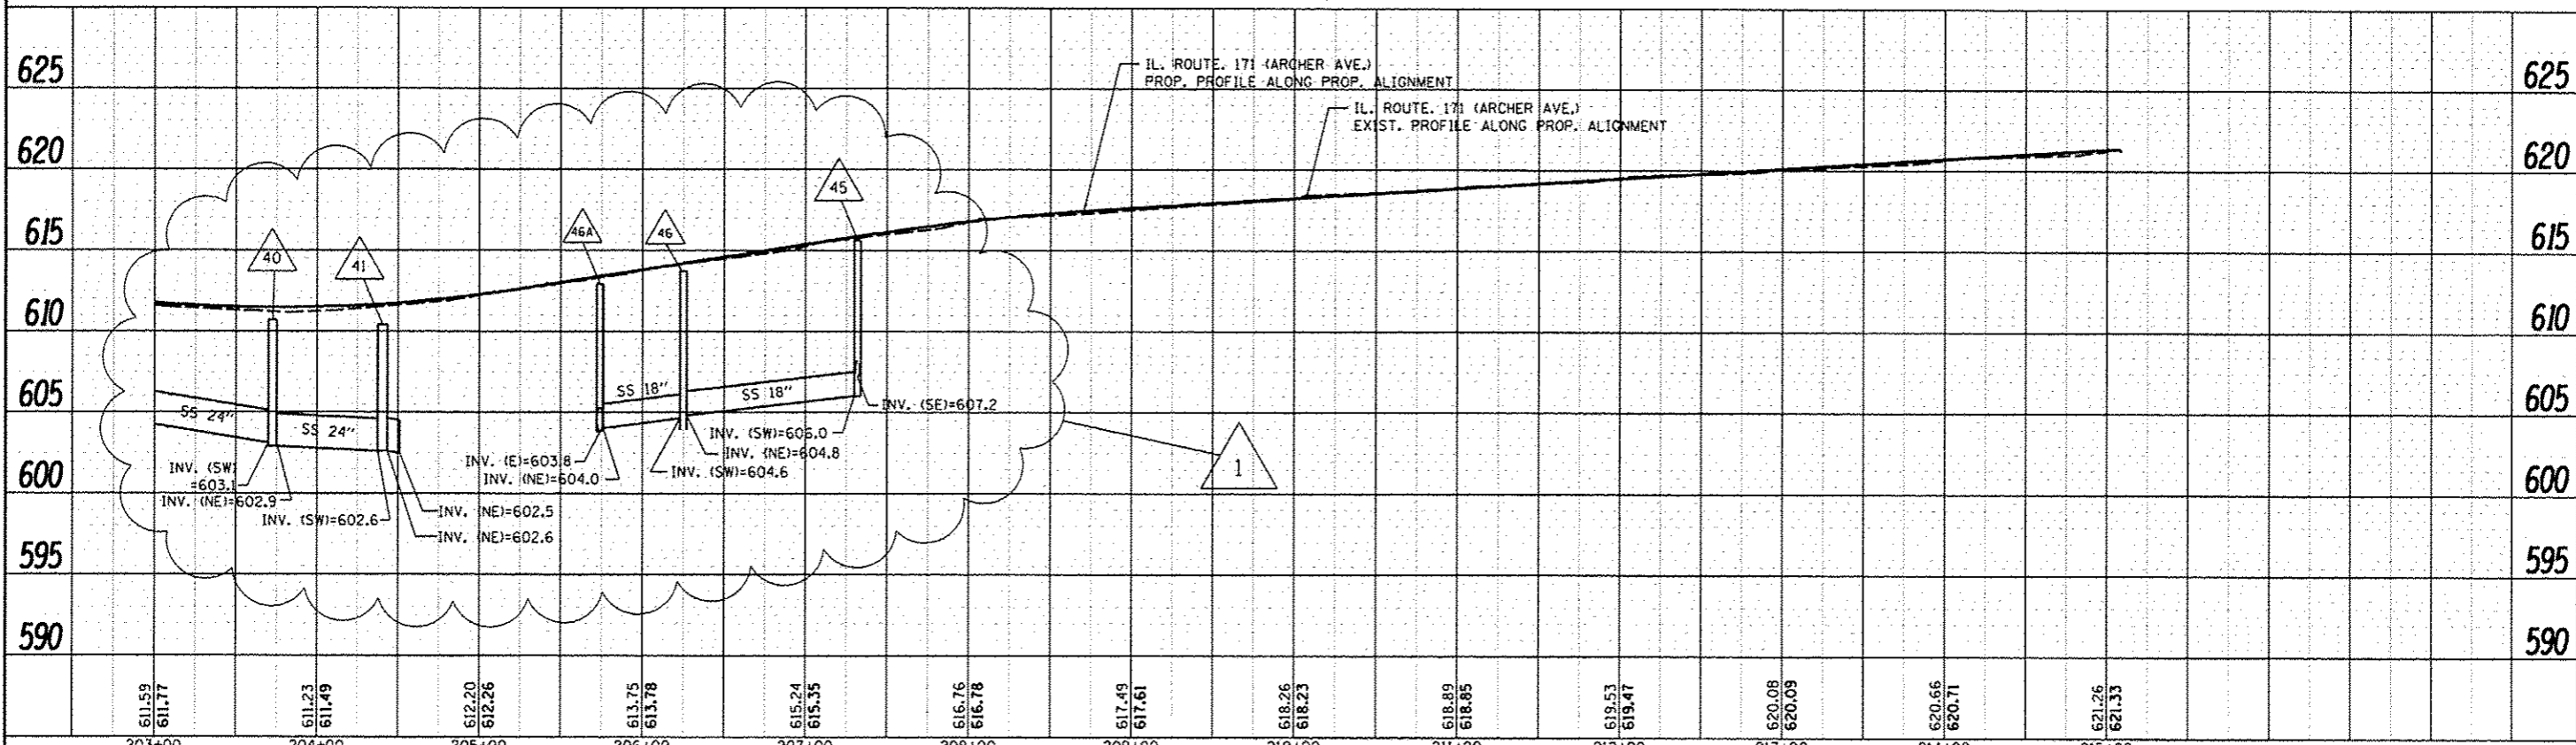

FILE NAME: c:\pwwork\p\dot\paragon\148168753\PI14	USER NAME: paragon	DESIGNED: 09-11-11	REVISED: -	STATE OF ILLINOIS DEPARTMENT OF TRANSPORTATION	DRAINAGE PROFILE LEFT SIDE IL. ROUTE 171 (ARCHER AVE.)	F.A.U. RTE. 3565	SECTION	COUNTY COOK	TOTAL SHEETS 129	SHEET NO. 47			
Default	PLOT SCALE: 1/8"=1'-0"	CHECKED: -	REVISED: -			SCALE: 1"=50'	SHEET OF SHEETS	STA. TO STA.	CONTRACT NO. 60T24				
	PLOT DATE: 5/22/2014	DATE: -	REVISED: -			ILLINOIS FED. AID PROJECT							