



PLAN	BY	DATE
PROJECT		
NOTED		
ADJUSTMENT CHECKED		
NOTE BOOK		
NO.		
FILE NAME		

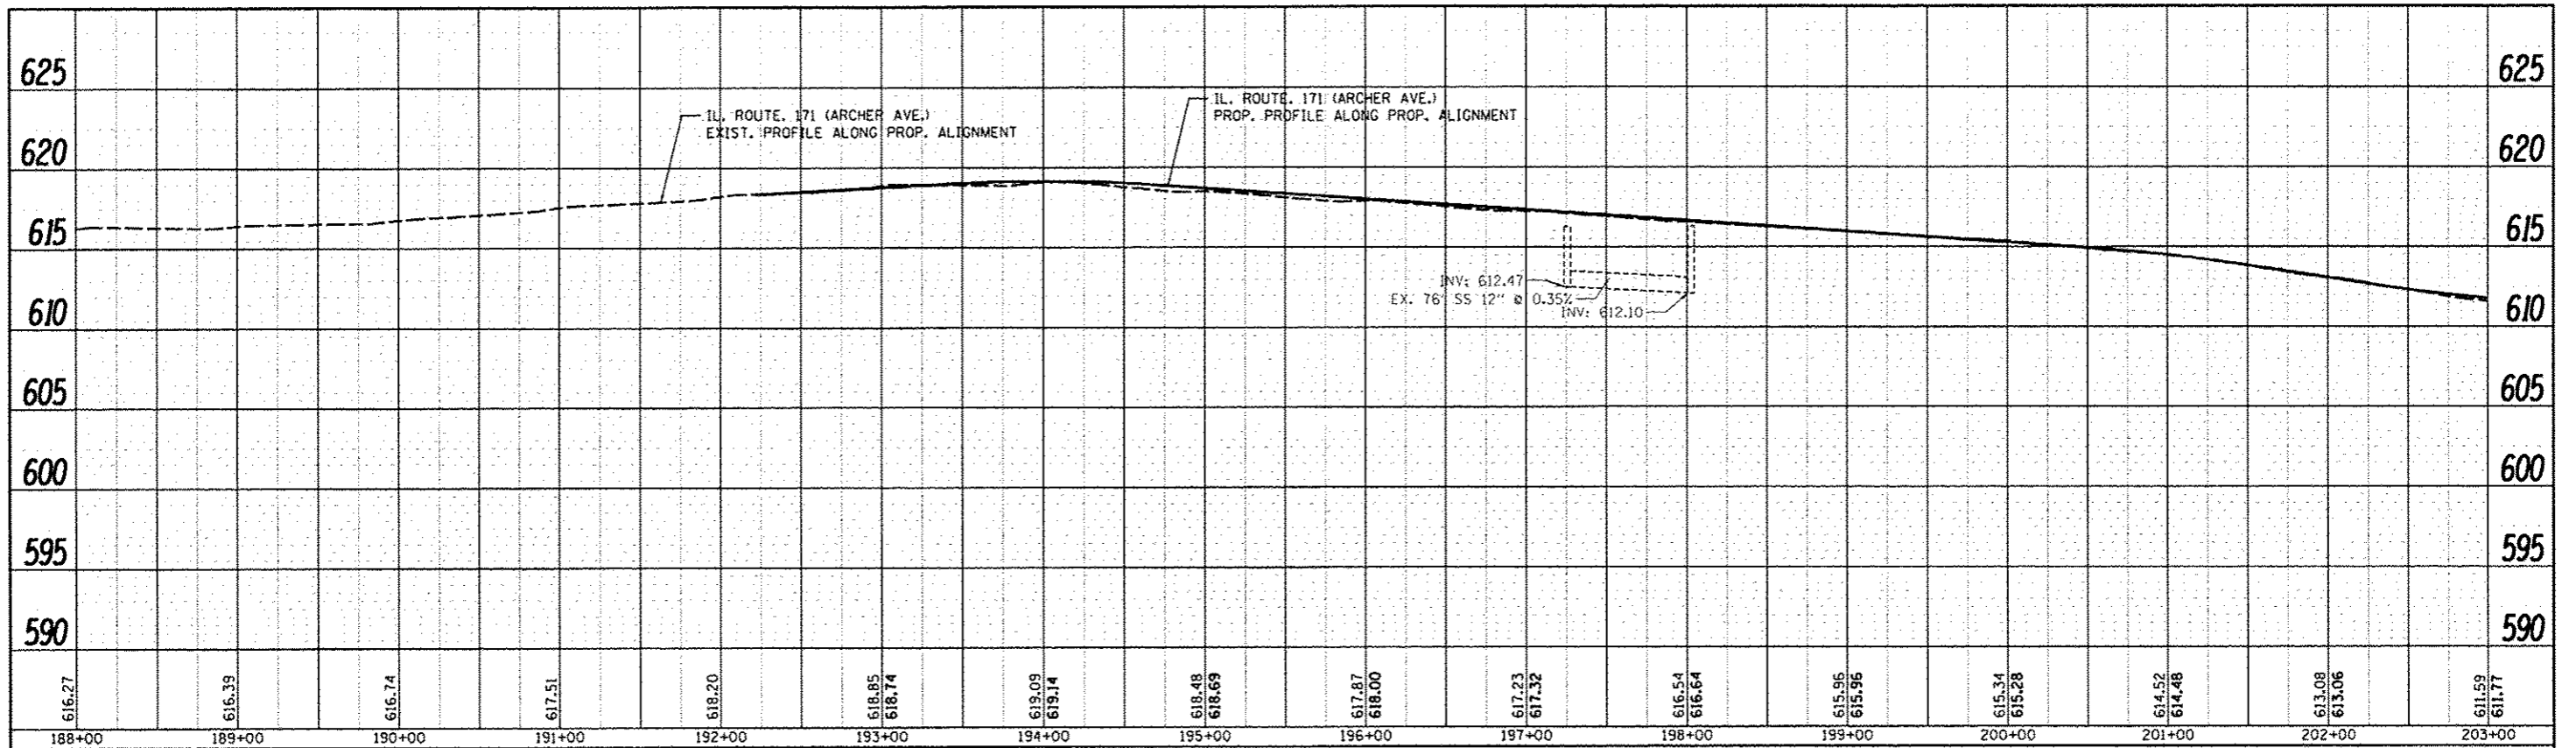

1 REVISED AP 5/22/14

PROFILE	BY	DATE
DESIGNED		
DRAWN		
CHECKED		
NO.		
FILE NAME		

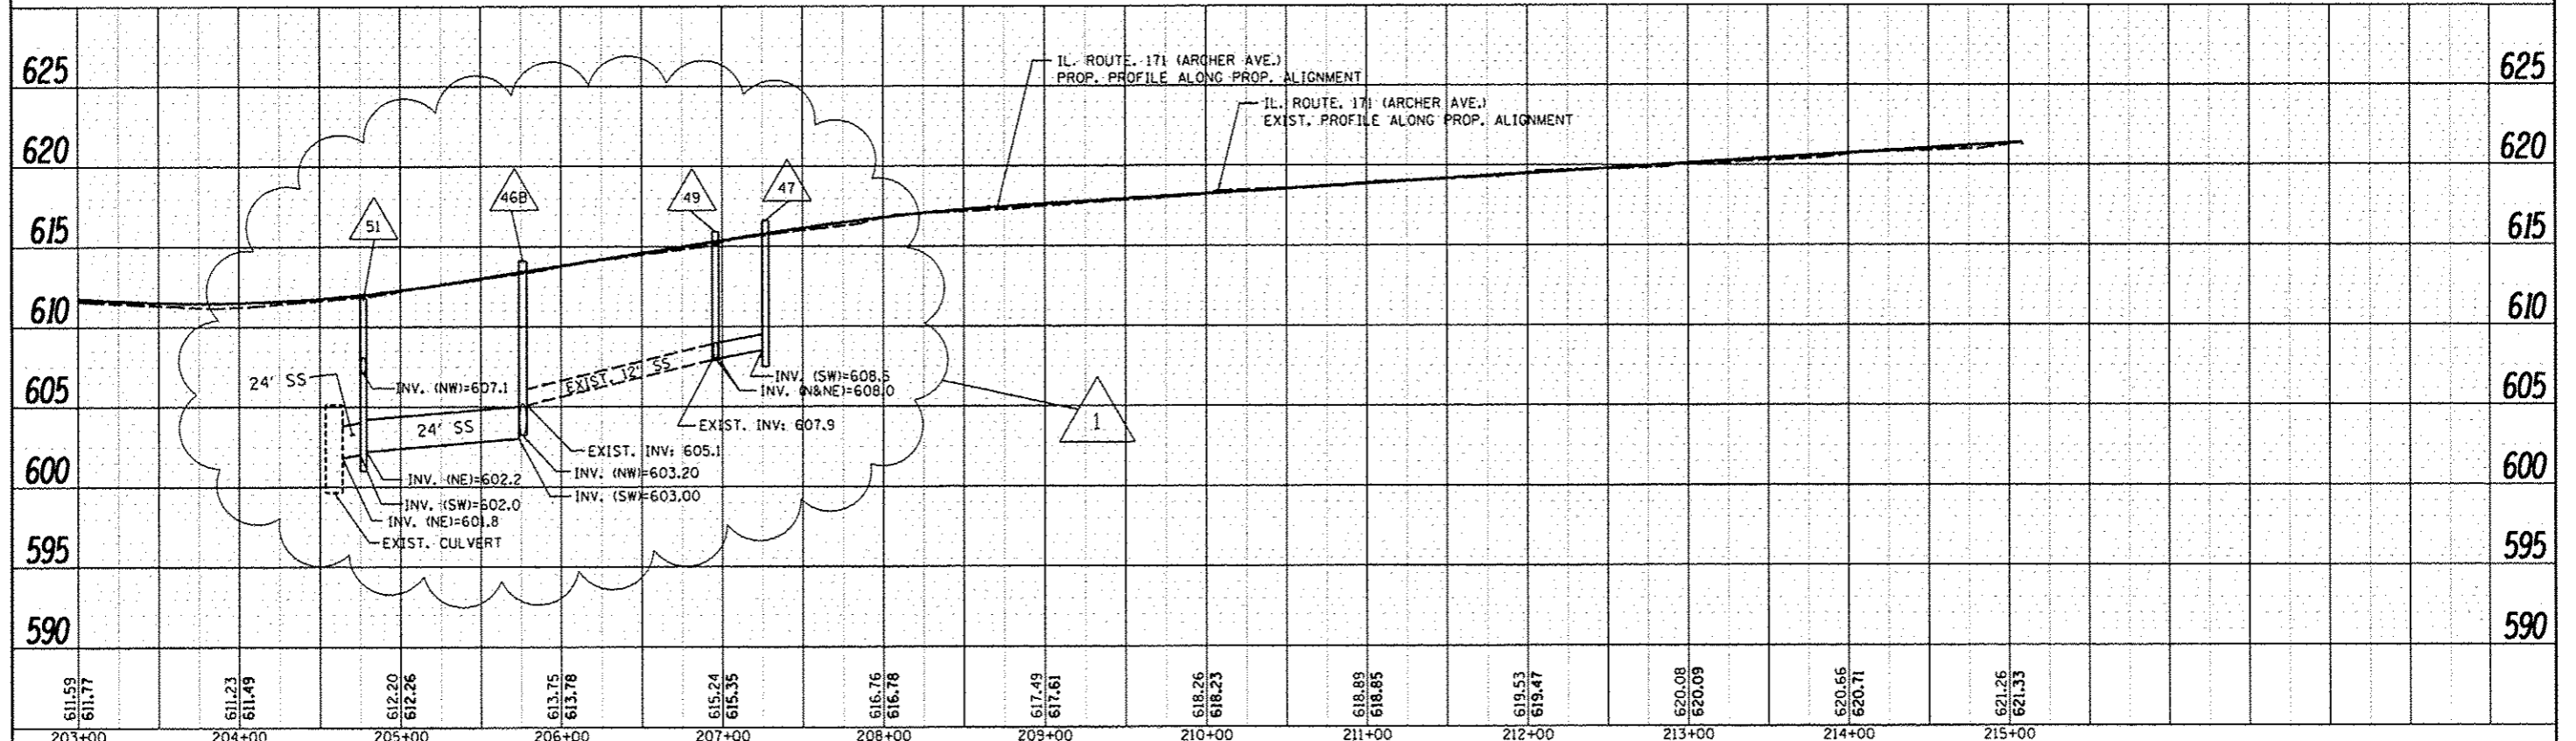

FILE NAME	USER NAME	DESIGNED	REVISED	<p style="text-align: center;">STATE OF ILLINOIS DEPARTMENT OF TRANSPORTATION</p> <p style="text-align: center;">DRAINAGE PROFILE RIGHT SIDE IL. ROUTE 171 (ARCHER AVE.)</p> <p>SCALE: 1"=50' SHEET OF SHEETS STA. TO STA.</p>	F.A.U. RTE.	SECTION	COUNTY	TOTAL SHEETS	SHEET NO.
ct:\work\p1604\peragonal\p160753\p142	29-shi-gamma.dgn	DRAWN	REVISED		3565		COOK	129	48
Plot Scale = 1/8"=1'-0"	PLOT DATE = 5/22/2014	CHECKED	REVISED		CONTRACT NO. 60T24				
Unfolds		DATE	REVISED		ILLINOIS FED. AID PROJECT				