


FOR WIDENING AND RESURFACING OPERATIONS  
THE SIGNING, BARRICADING, AND LANE CLOSURE  
SHALL BE IN ACCORDANCE WITH STDS 701606  
AND 701701 IN ADDITION TO THE SIGNS SHOWN

**PAVEMENT MARKING LEGEND**

- ① WET REFLECTIVE TEMPORARY TAPE  
TYPE III, LETTERS & SYMBOLS (WHITE) (TYP.)
- ② WET REFLECTIVE TEMPORARY TAPE  
TYPE III, 4" (DOUBLE SOLID YELLOW) (TYP.)
- ③ WET REFLECTIVE TEMPORARY TAPE  
TYPE III, 4" (SINGLE SOLID WHITE) (TYP.)
- ④ WET REFLECTIVE TEMPORARY TAPE  
TYPE III, 4" (30' SKP, 10' DASH, WHITE) (TYP.)
- ⑤ WET REFLECTIVE TEMPORARY TAPE  
TYPE III, 6" (SOLID, WHITE) (TYP.)
- ⑥ WET REFLECTIVE TEMPORARY TAPE  
TYPE III, 6" (6' SKIP, 2' DASH, WHITE) (TYP.)
- ⑦ WET REFLECTIVE TEMPORARY TAPE  
TYPE III, 12" (DIAGONAL, YELLOW) (TYP.)
- ⑧ WET REFLECTIVE TEMPORARY TAPE  
TYPE III, 24" (STOP LINE, WHITE) (TYP.)

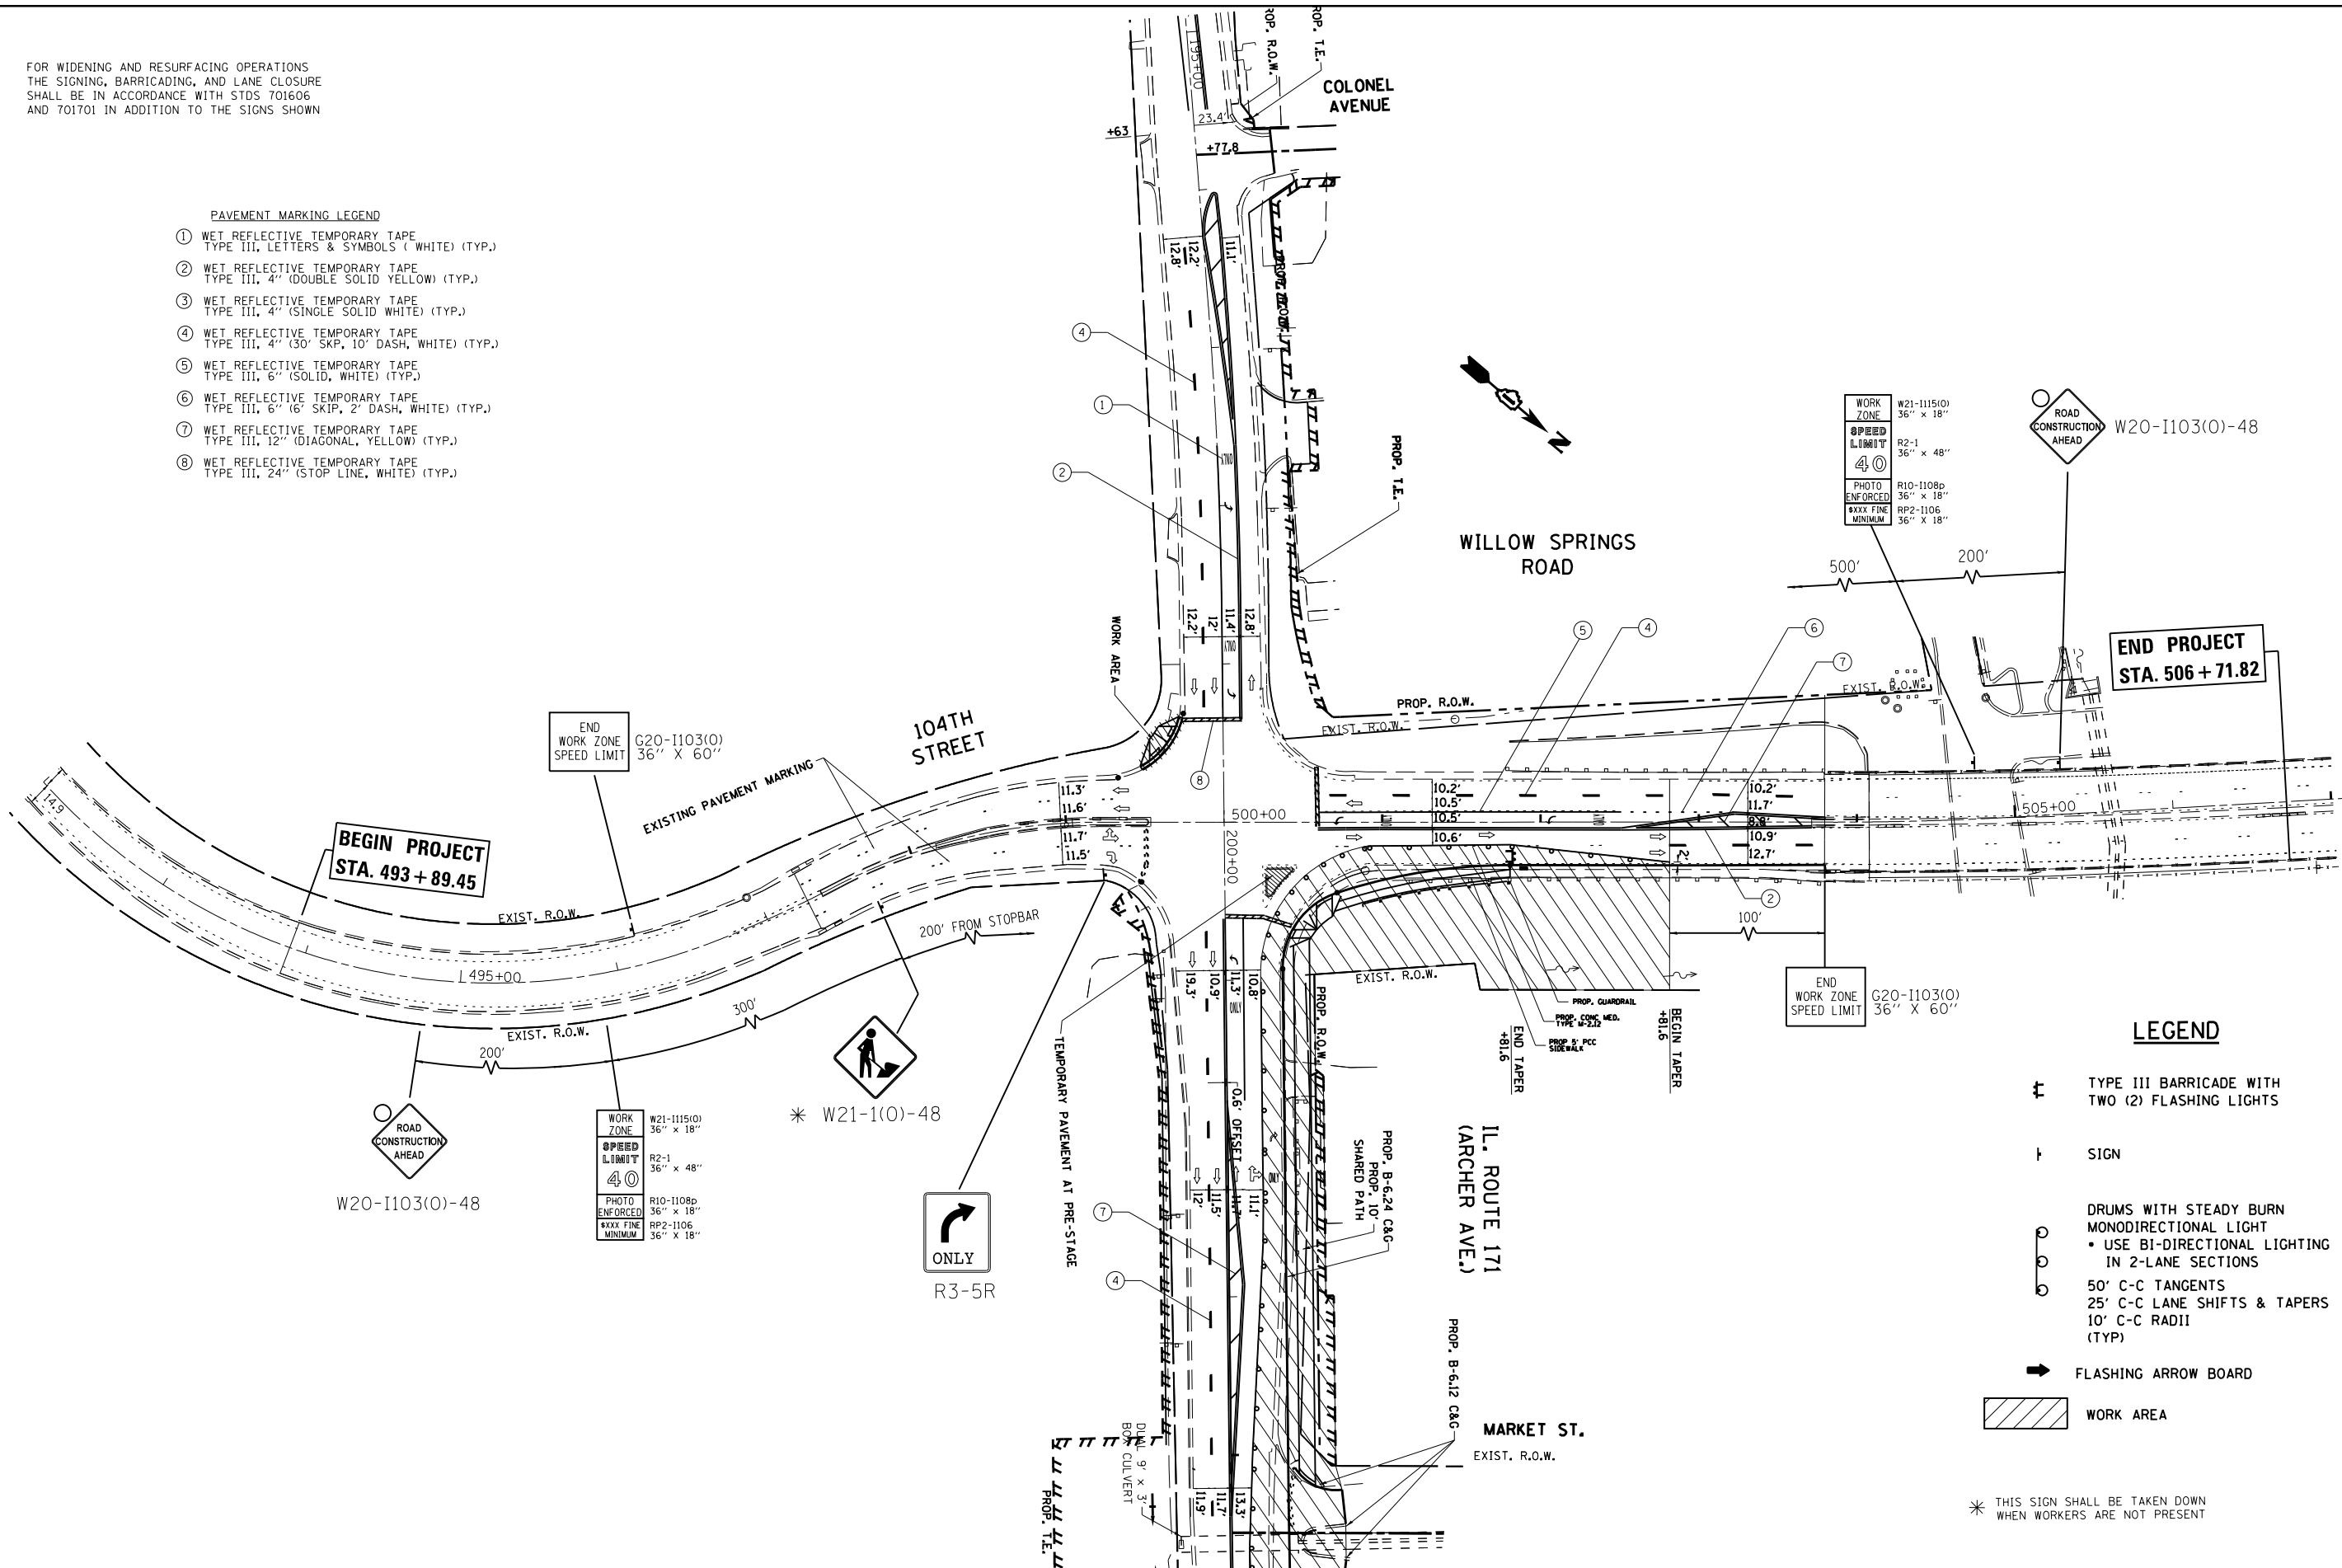

**LEGEND**

- ⦿ TYPE III BARRICADE WITH TWO (2) FLASHING LIGHTS
- ⦿ SIGN
- ⦿ DRUMS WITH STEADY BURN MONODIRECTIONAL LIGHT  
• USE BI-DIRECTIONAL LIGHTING IN 2-LANE SECTIONS
- ⦿ 50' C-C TANGENTS  
25' C-C LANE SHIFTS & TAPERS  
10' C-C RADII (TYP.)
- ➡ FLASHING ARROW BOARD
- ▨ WORK AREA

\* THIS SIGN SHALL BE TAKEN DOWN WHEN WORKERS ARE NOT PRESENT

FILE NAME =	USER NAME = paraynoal	DESIGNED -	REVISED -	<b>STATE OF ILLINOIS DEPARTMENT OF TRANSPORTATION</b>	<b>SUGGESTED STAGING AND TRAFFIC CONTROL STAGE 1 IL. ROUTE 171 (ARCHER AVE.) AT 104TH AVE.</b>	F.A.U. RTE.	SECTION	COUNTY	TOTAL SHEETS	SHEET NO.	
Default	Plot Scale = 100.0000' / in.	DRAWN -	REVISED -			3565	B-N-5	COOK	129	36	
	PLOT DATE = 3/18/2014	CHECKED -	REVISED -			<b>CONTRACT NO. 60T24</b>					
		DATE -	REVISED -			ILLINOIS FED. AID PROJECT					