


PAVEMENT MARKING LEGEND

- ① WET REFLECTIVE TEMPORARY TAPE
TYPE III, LETTERS & SYMBOLS (WHITE) (TYP.)
- ② WET REFLECTIVE TEMPORARY TAPE
TYPE III, 4" (DOUBLE SOLID YELLOW) (TYP.)
- ③ WET REFLECTIVE TEMPORARY TAPE
TYPE III, 4" (SINGLE SOLID WHITE) (TYP.)
- ④ WET REFLECTIVE TEMPORARY TAPE
TYPE III, 4" (30' SKP, 10' DASH, WHITE) (TYP.)
- ⑤ WET REFLECTIVE TEMPORARY TAPE
TYPE III, 6" (SOLID, WHITE) (TYP.)
- ⑥ WET REFLECTIVE TEMPORARY TAPE
TYPE III, 6" (6" SKIP, 2" DASH, WHITE) (TYP.)
- ⑦ WET REFLECTIVE TEMPORARY TAPE
TYPE III, 12" (DIAGONAL, YELLOW) (TYP.)
- ⑧ WET REFLECTIVE TEMPORARY TAPE
TYPE III, 24" (STOP LINE, WHITE) (TYP.)

LEGEND

- ⊕ TYPE III BARRICADE WITH TWO (2) FLASHING LIGHTS
- ⊥ SIGN
- ⊙ DRUMS WITH STEADY BURN MONODIRECTIONAL LIGHT
• USE BI-DIRECTIONAL LIGHTING IN 2-LANE SECTIONS
- 50' C-C TANGENTS
25' C-C LANE SHIFTS & TAPERS
10' C-C RADII (TYP.)
- ➔ FLASHING ARROW BOARD
- ▨ WORK AREA
- * THIS SIGN SHALL BE TAKEN DOWN WHEN WORKERS ARE NOT PRESENT

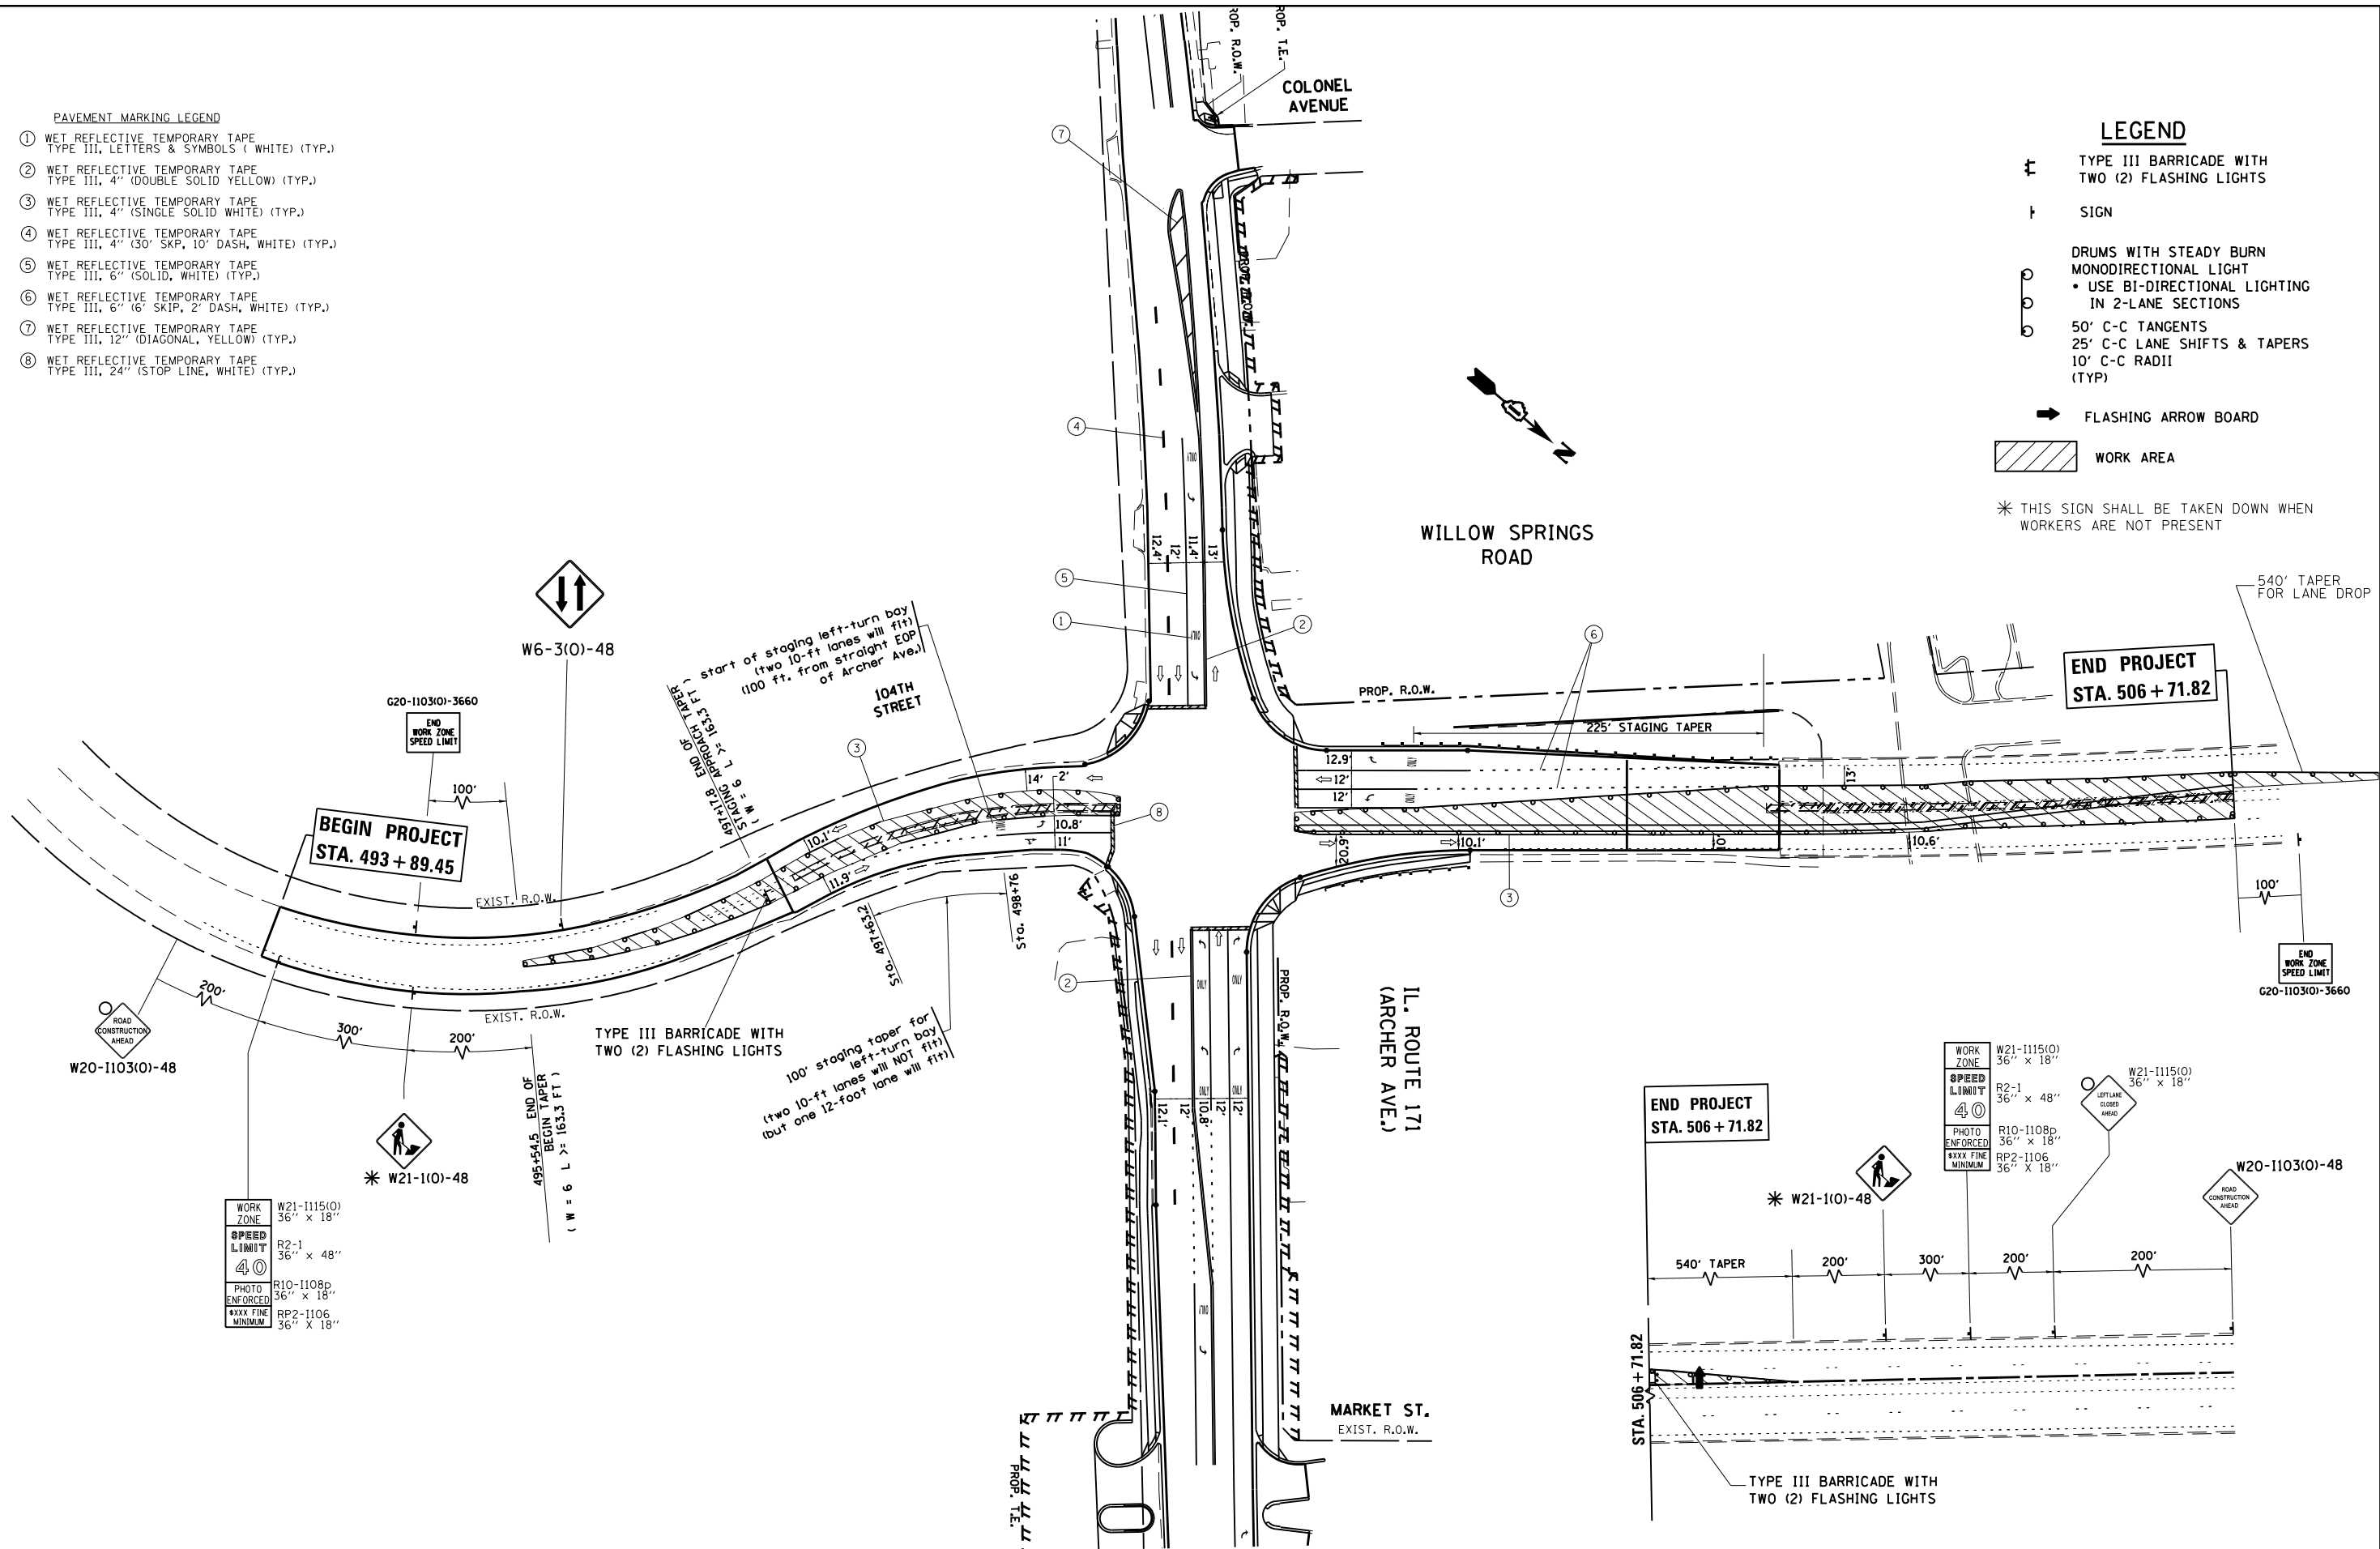

W20-1103(0)-48

* W21-110(0)-48

WORK ZONE
W21-115(0)
36" x 18"
SPEED LIMIT
R2-1
36" x 48"
40
PHOTO ENFORCED
R10-1108p
36" x 18"
MINIMUM
RP2-1106
36" x 18"

W6-3(0)-48

G20-1103(0)-3660

BEGIN PROJECT
STA. 493 + 89.45

TYPE III BARRICADE WITH TWO (2) FLASHING LIGHTS

100' staging taper for left-turn bay (two 10-ft lanes will NOT fit) but one 12-foot lane will fit)

495+54.5 END OF BEGIN TAPER
(W = 6 L >= 163.3 FT)

start of staging left-turn bay (two 10-ft lanes will fit) 100 ft. from straight EOP of Archer Ave.)

COLONEL AVENUE

WILLOW SPRINGS ROAD

IL. ROUTE 171 (ARCHER AVE.)

MARKET ST. EXIST. R.O.W.

END PROJECT
STA. 506 + 71.82

END PROJECT
STA. 506 + 71.82

STA. 506 + 71.82

* W21-110(0)-48

WORK ZONE
W21-115(0)
36" x 18"
SPEED LIMIT
R2-1
36" x 48"
40
PHOTO ENFORCED
R10-1108p
36" x 18"
MINIMUM
RP2-1106
36" x 18"

W21-115(0)
36" x 18"
LEFT-LANE CLOSURE AHEAD

W20-1103(0)-48

540' TAPER

200'

300'

200'

200'

TYPE III BARRICADE WITH TWO (2) FLASHING LIGHTS

540' TAPER FOR LANE DROP

END WORK ZONE SPEED LIMIT
G20-1103(0)-3660

FILE NAME =	USER NAME = paraynoal	DESIGNED -	REVISED -	STATE OF ILLINOIS DEPARTMENT OF TRANSPORTATION	SUGGESTED STAGING AND TRAFFIC CONTROL STAGE 3 IL. ROUTE 171 (ARCHER AVE.) AT 104th AVE.				F.A.U. RTE.	SECTION	COUNTY	TOTAL SHEETS	SHEET NO.
Default	et:\pw\work\p142709\shdot\paraynoal\142709-sht-staging3.dgn	DRAWN -	REVISED -						3565	B-N-5	COOK	129	40
	PLOT SCALE = 100.0000' / in.	CHECKED -	REVISED -		CONTRACT NO. 60T24								
	PLOT DATE = 3/18/2014	DATE -	REVISED -		ILLINOIS FED. AID PROJECT								