
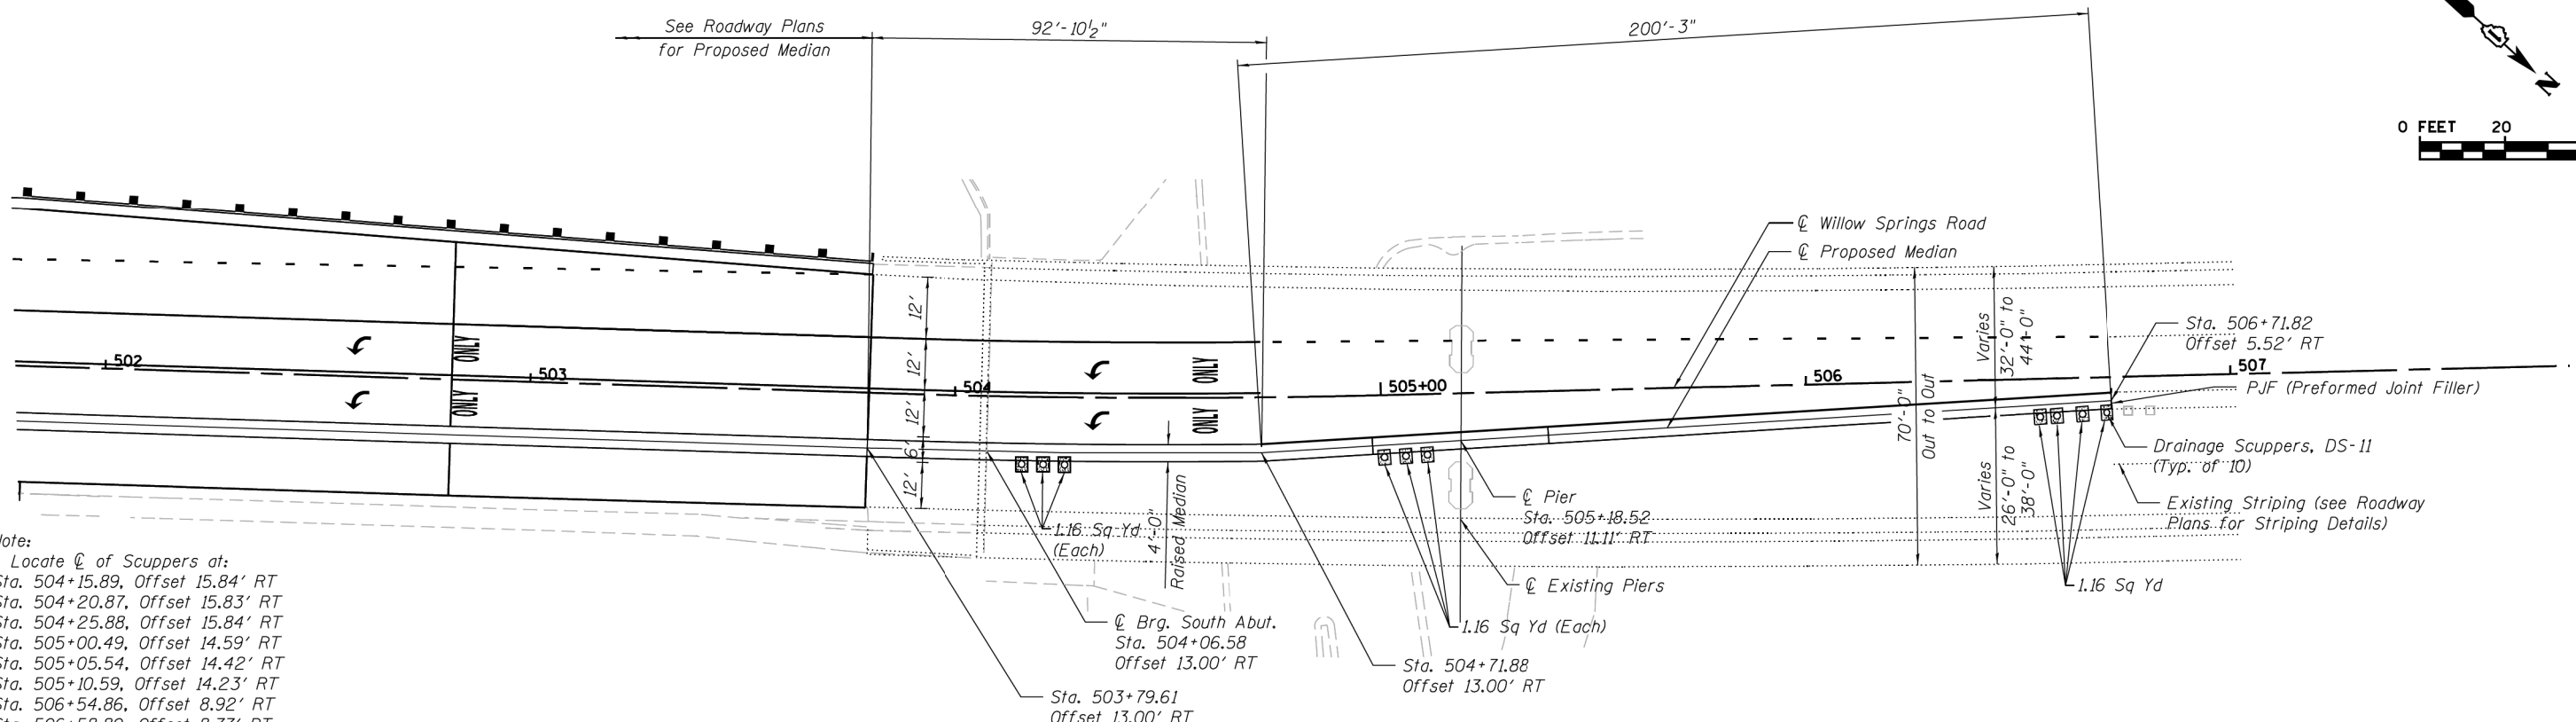


LEGEND

- Bridge Deck Scarification, 2³/₄"
- Concrete Removal
- Deck Slab Repair (Full Depth, Type I)

REMOVAL PLAN


*Included in the cost of Deck Slab Repair, Full Depth, Type I
 **Removal of existing scuppers and deck slab repair included in the cost of Deck Slab Repair, Full Depth, Type I for the proposed Drainage Scuppers, DS-11.

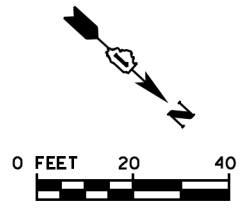

Note:
 Locate ϕ of Scuppers at:
 Sta. 504+15.89, Offset 15.84' RT
 Sta. 504+20.87, Offset 15.83' RT
 Sta. 504+25.88, Offset 15.84' RT
 Sta. 505+00.49, Offset 14.59' RT
 Sta. 505+05.54, Offset 14.42' RT
 Sta. 505+10.59, Offset 14.23' RT
 Sta. 506+54.86, Offset 8.92' RT
 Sta. 506+58.80, Offset 8.77' RT
 Sta. 506+64.80, Offset 8.50' RT
 Sta. 506+70.62, Offset 8.32' RT

PROPOSED PLAN

FILE NAME = S:\JULI6380-639\F6346\052\Media\Structure\Median\0160540-50N52-61-Genetic\Plan.dgn

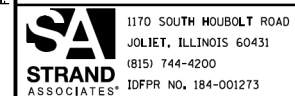

USER NAME =	DESIGNED - MJD	REVISED
	CHECKED - DJW	REVISED
PLOT SCALE =	DRAWN - B.J.F.	REVISED
PLOT DATE =	CHECKED - RRD	REVISED

STATE OF ILLINOIS
 DEPARTMENT OF TRANSPORTATION

MEDIAN REMOVAL AND PROPOSED PLAN
 STRUCTURE NO. 016-0540

SHEET NO. 1 OF 5 SHEETS

F.A.U. RTE.	SECTION	COUNTY	TOTAL SHEETS	SHEET NO.
3565	B-N-5	COOK	129	86
CONTRACT NO. 60T24				

ILLINOIS FED. AID PROJECT