


FINAL SURVEY NO.	SURVEYED PLOTTED TEMPLATE AREAS CHECKED	BY	DATE

ORIGINAL SURVEY NO.	SURVEYED PLOTTED TEMPLATE AREAS CHECKED	BY	DATE

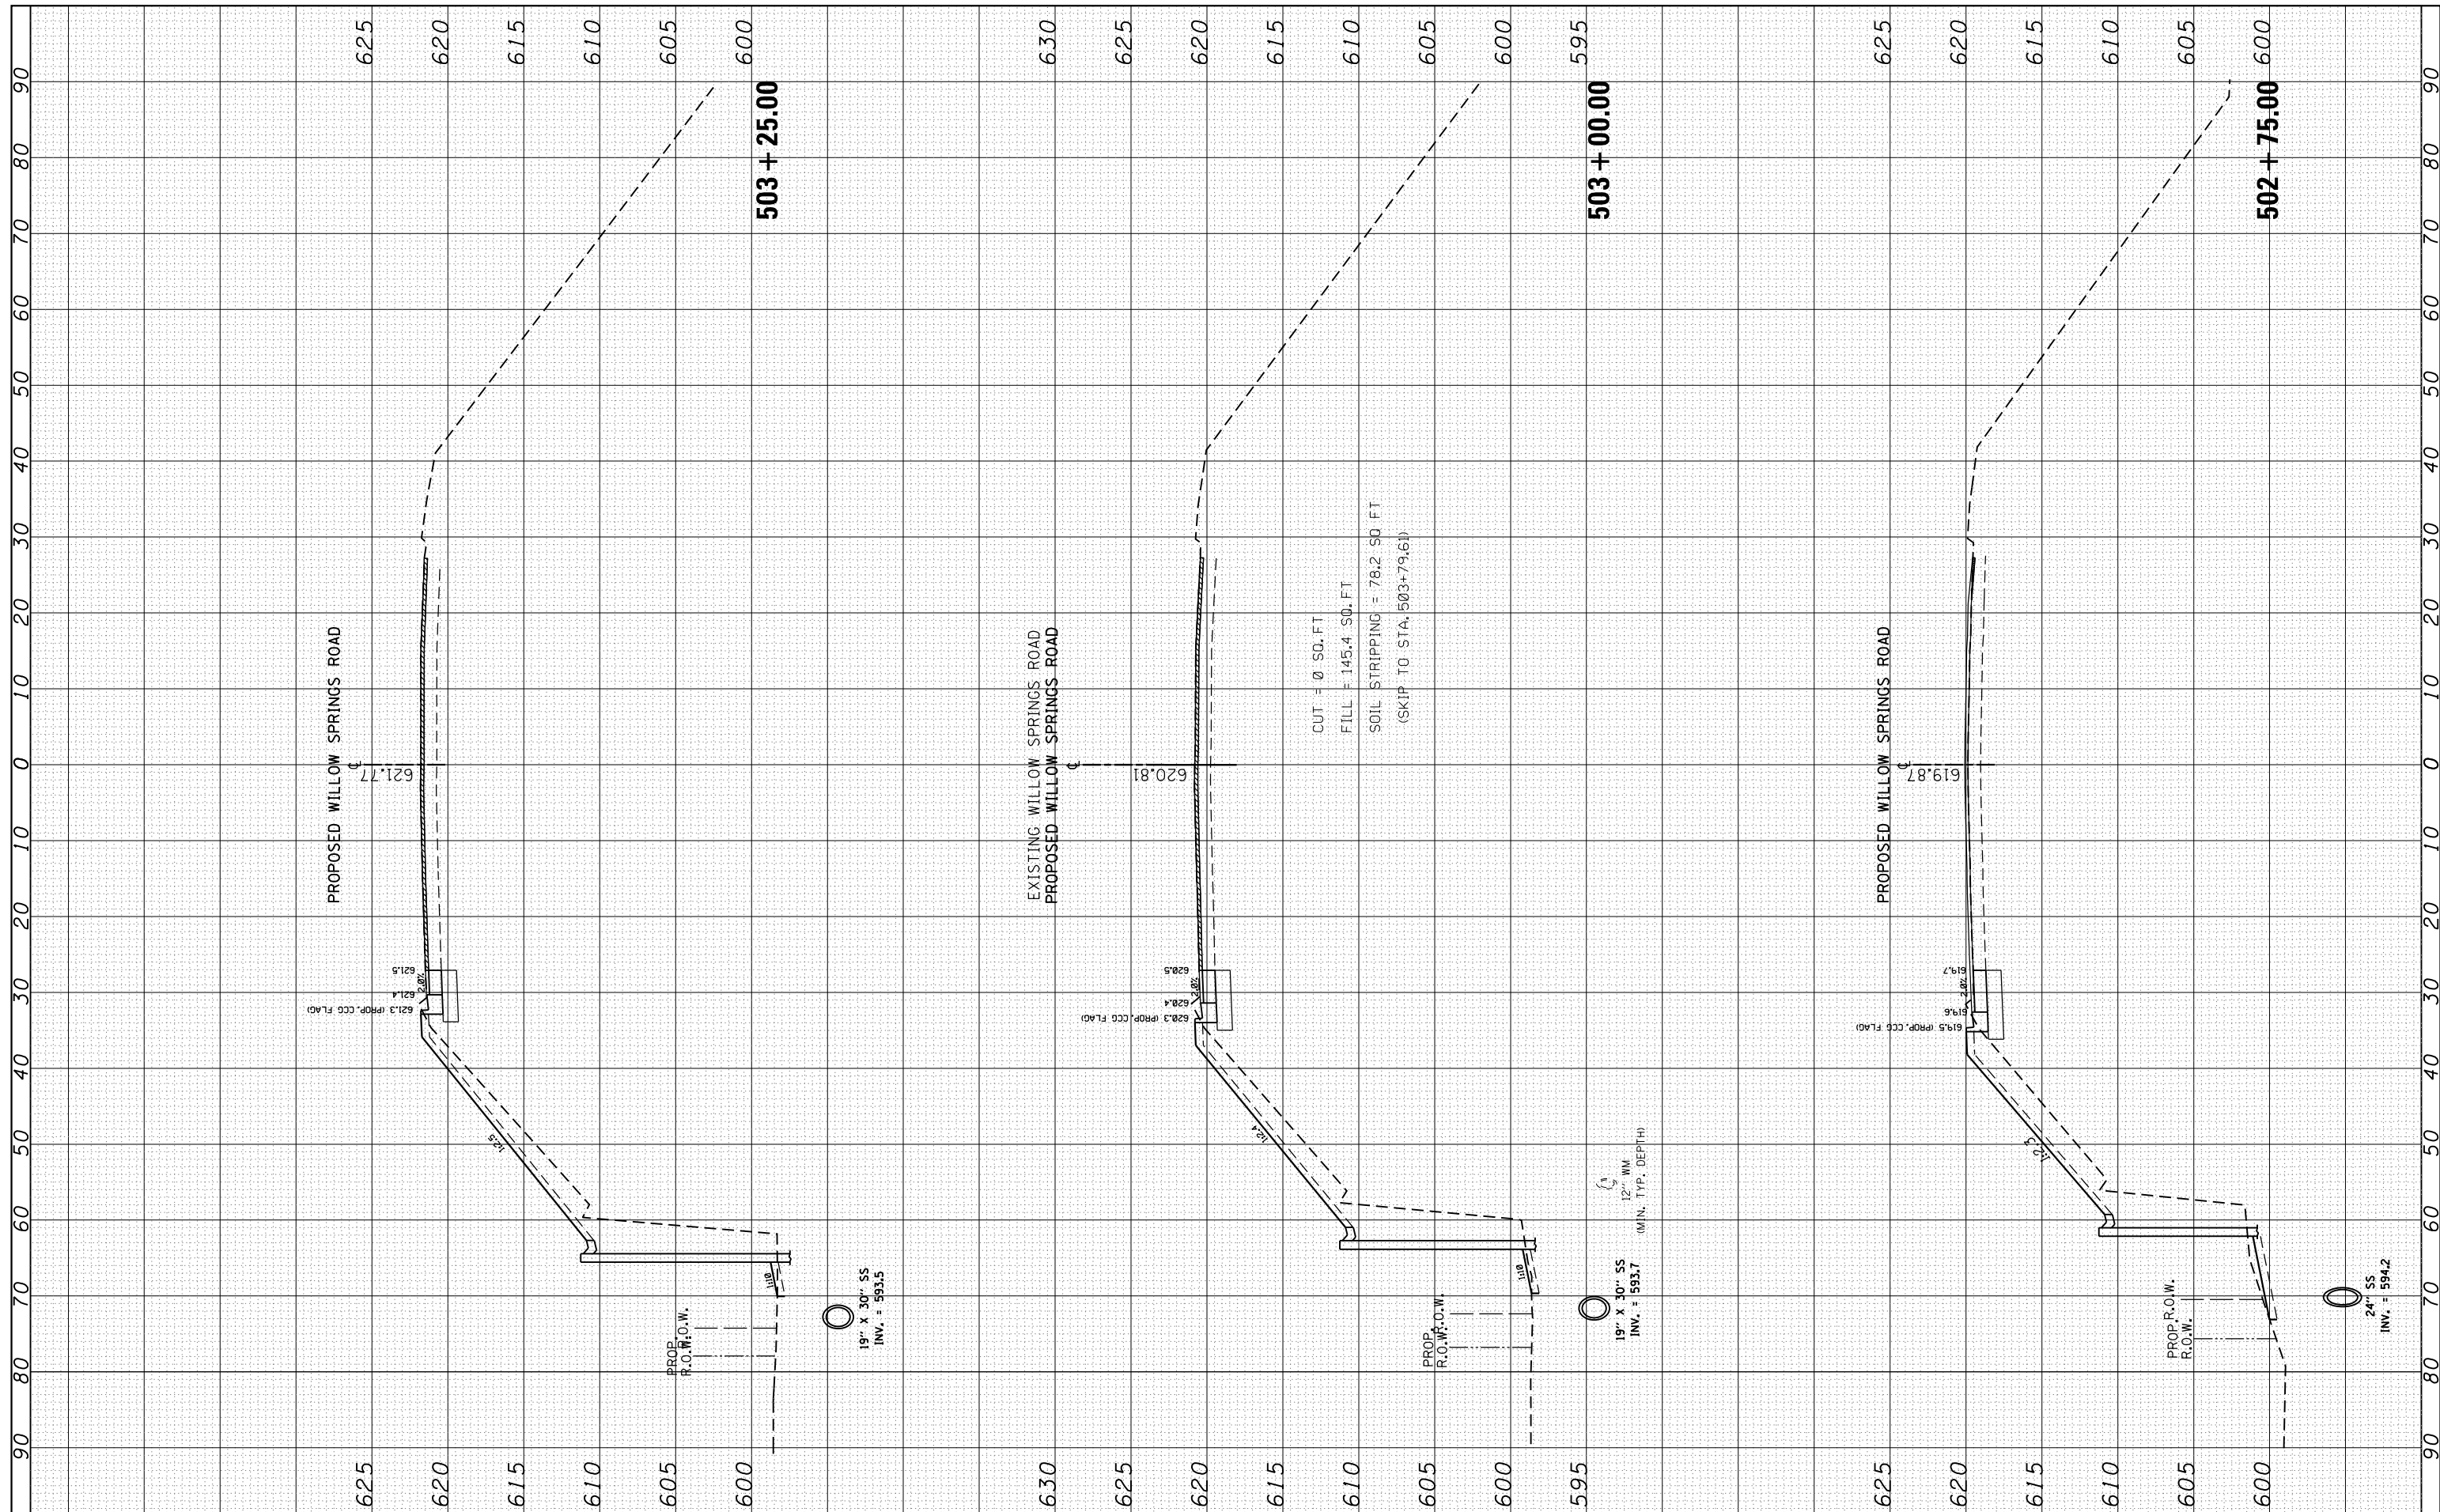

FILE NAME =
 USER NAME = paraynoal
 PLOT SCALE = 20.0000' / in.
 PLOT DATE = 12/13/2013

DESIGNED -
 DRAWN -
 CHECKED -
 DATE -

REVISED -
 REVISED -
 REVISED -
 REVISED -

**STATE OF ILLINOIS
 DEPARTMENT OF TRANSPORTATION**

**CROSS SECTIONS
 104TH STREET/WILLOW SPRING ROAD**
 SCALE: SHEET OF SHEETS STA. 502+75.00 TO STA. 503+25.00

F.A.U. RTE.	SECTION	COUNTY	TOTAL SHEETS	SHEET NO.
3565	B-N-5	COOK	129	126
CONTRACT NO. 60T24				
ILLINOIS FED. AID PROJECT				