
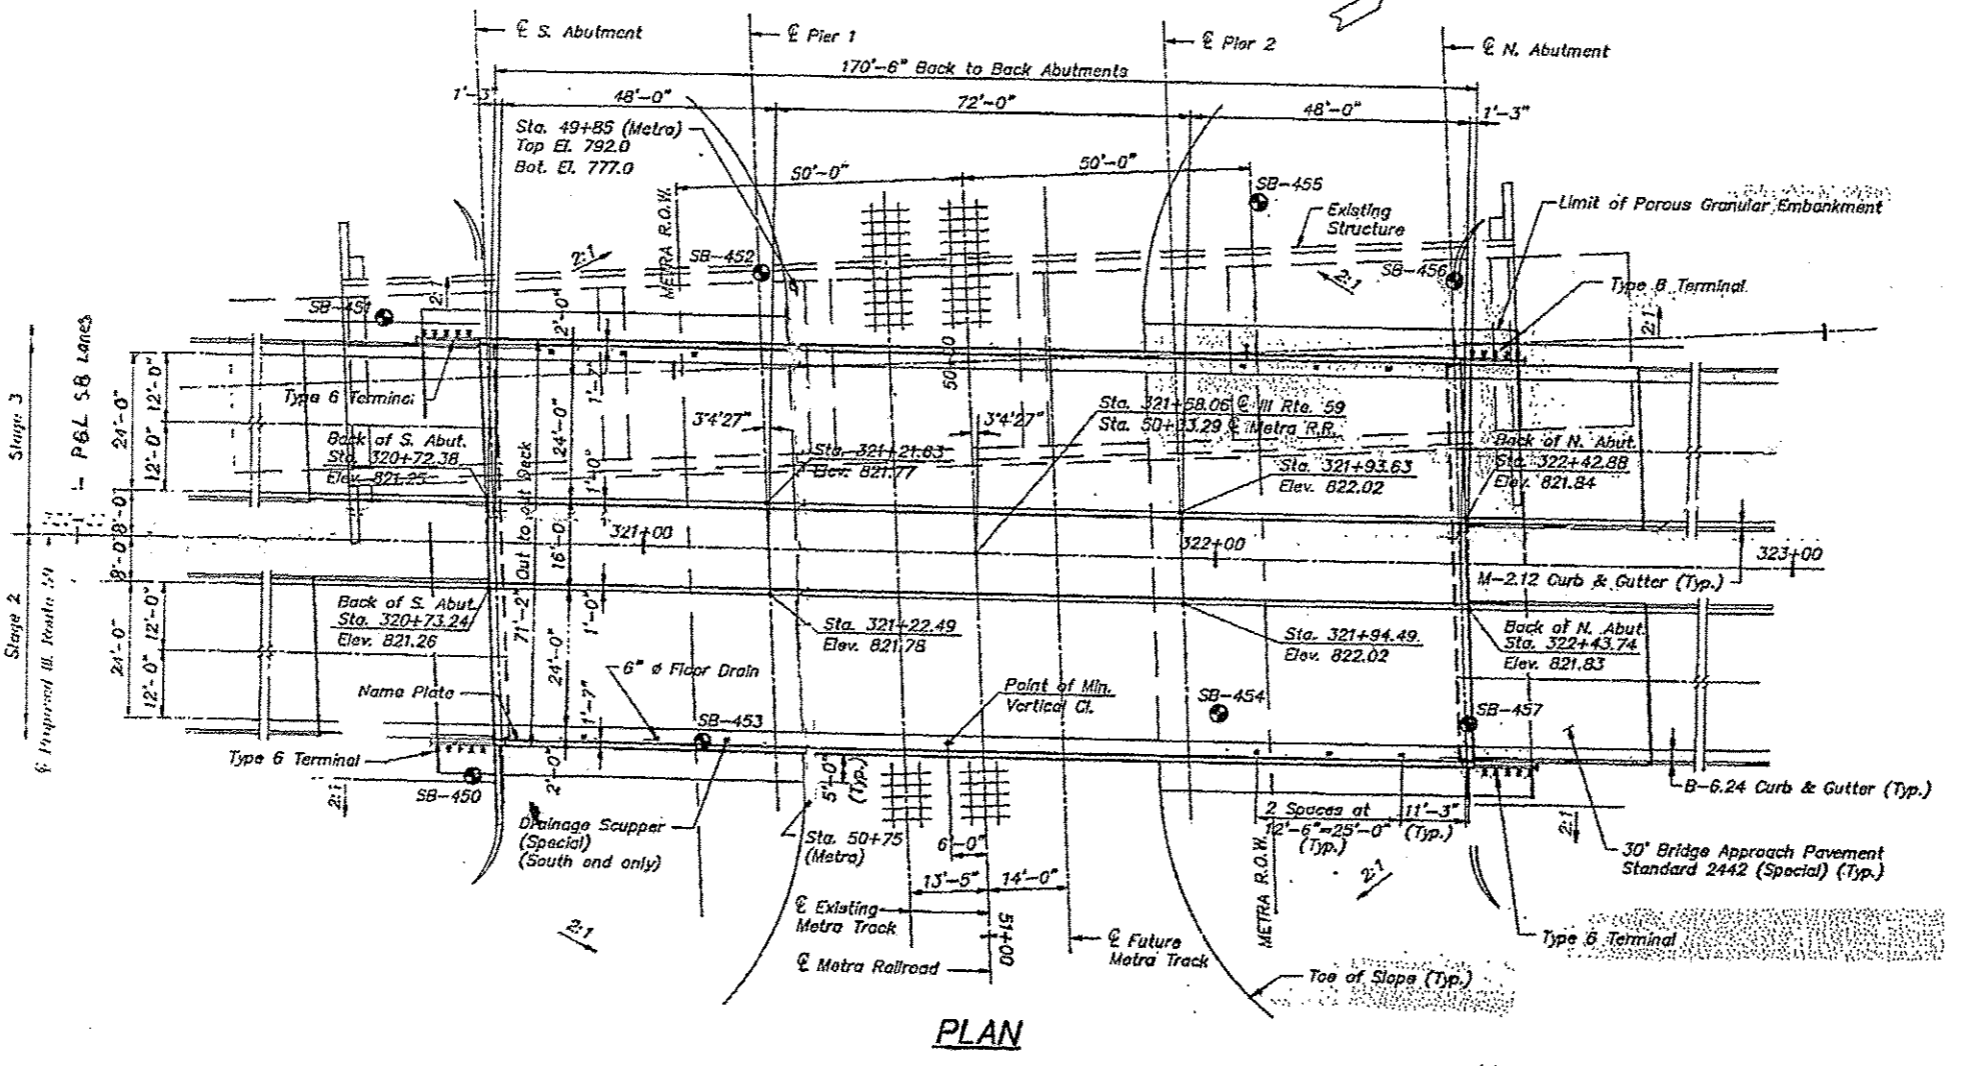


FOR INFORMATION ONLY

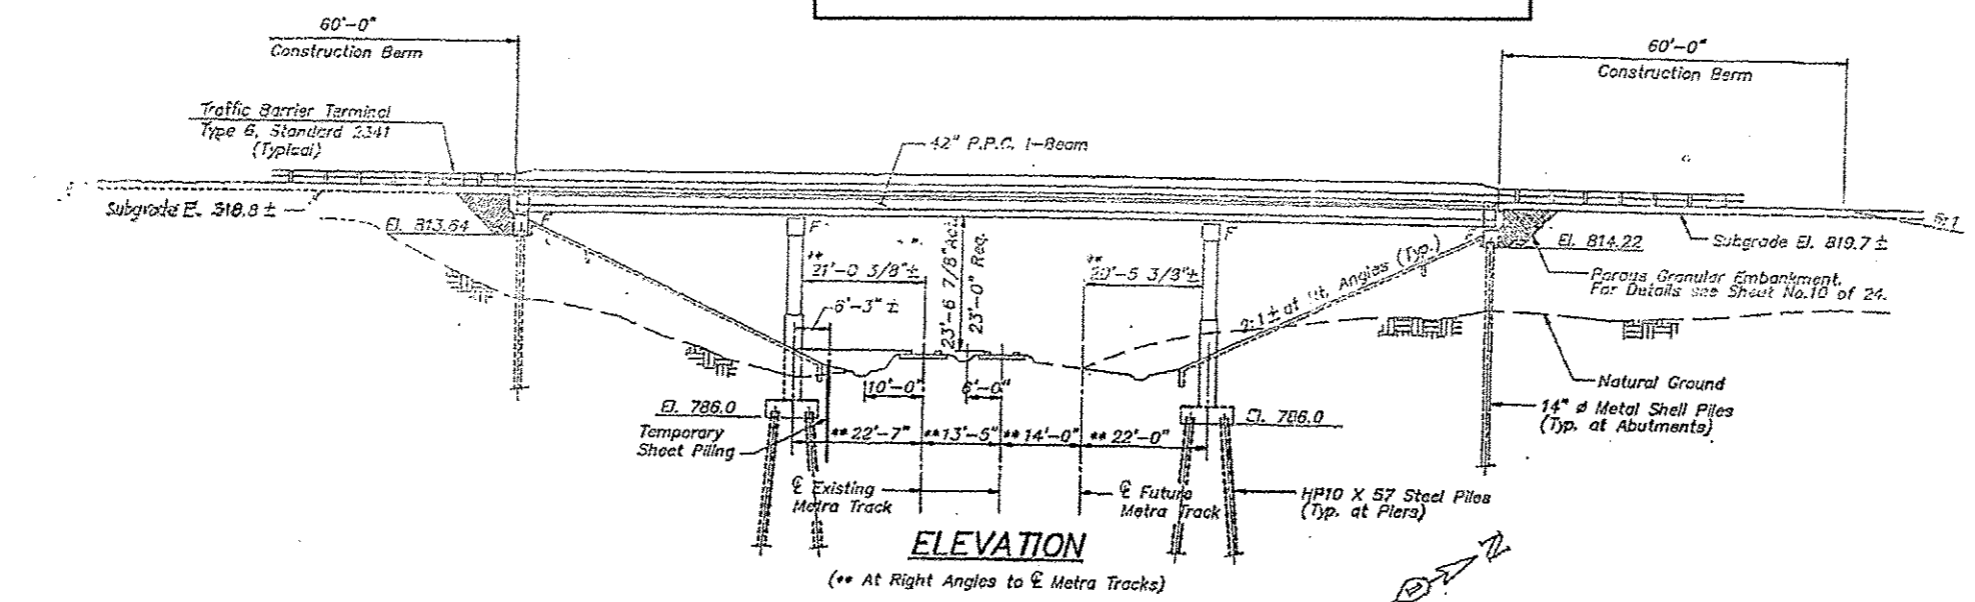

FILE NAME: c:\pwwork\pwwork\pyrzanowski\035562	USER NAME: pyrzanowski	DESIGNED: 04/25/14 RP	REVISED: -	STATE OF ILLINOIS DEPARTMENT OF TRANSPORTATION	BRIDGE PLANS IL 59 AT METRA RR (SN 016-2606)	F.A.P. RTE.: 338	SECTION: 110Y-R-1-BR	COUNTY: COOK	TOTAL SHEETS: 28	SHEET NO.: 5		
PLOT SCALE: 1/8" = 1'-0"	CHECKED: 04/24/14 AM	DATE: 4/28/2014	REVISED: -			SCALE: SHEET 1 OF 6 SHEETS	STA. TO STA.	CONTRACT NO. 60W59				
Default			REVISED: -			ILLINOIS FED. AID PROJECT						
			REVISED: -									