



LEGEND:

- ① EXIST. BITUMINOUS SURFACE, ±6"
- ② EXIST. P.C.C. PAVEMENT, ±9"
- ③ EXIST. STABILIZED SUB-BASE
- ④ EXIST. AGGREGATE SHOULDERS
- ⑤ EXIST. GUARDRAIL
- ⑥ EXIST. GRASS MEDIAN
- ⑦ EXIST. BARRIER MEDIAN
- ⑧ EXIST. RUMBLE STRIPS
- ⑨ PROP. HOT-MIX ASPHALT SHOULDER, 8"
- ⑩ PROP. SUB-BASE GRANULAR MATERIAL, TYPE B, 4"
- ⑪ PROP. SHOULDER RUMBLE STRIPS (8" WIDE)
- ⑫ PROP. CENTERLINE RUMBLE STRIPS (16" WIDE)
- ⑬ PROP. GRADING AND SHAPING SHOULDERS (WHERE NECESSARY)
- ⑭ PROP. AGGREGATE WEDGE SHOULDERS, TYPE B (WHERE NECESSARY)
- ⑮ PROP. STEEL PLATE BEAM GUARDRAIL
- ⑯ PROP. PARTIAL DEPTH REMOVAL, 3"
- ⑰ PROP. PARTIAL DEPTH PATCHING
- ▨ DENOTES ITEMS TO BE REMOVED

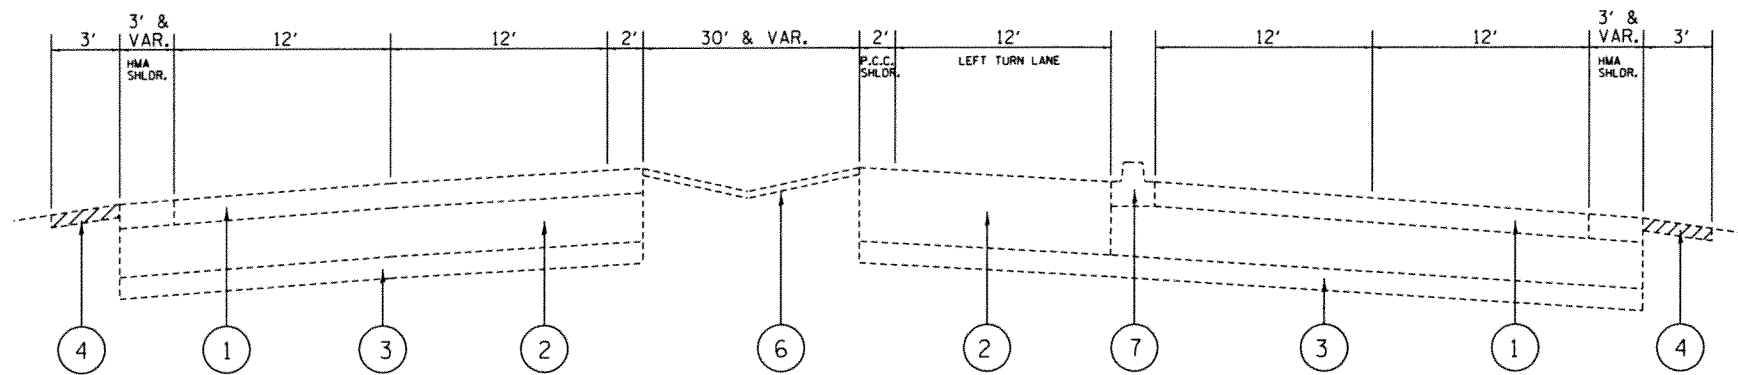

EXISTING TYPICAL SECTION
 STA. 192+84 TO 196+73
 STA. 205+00 TO 207+18

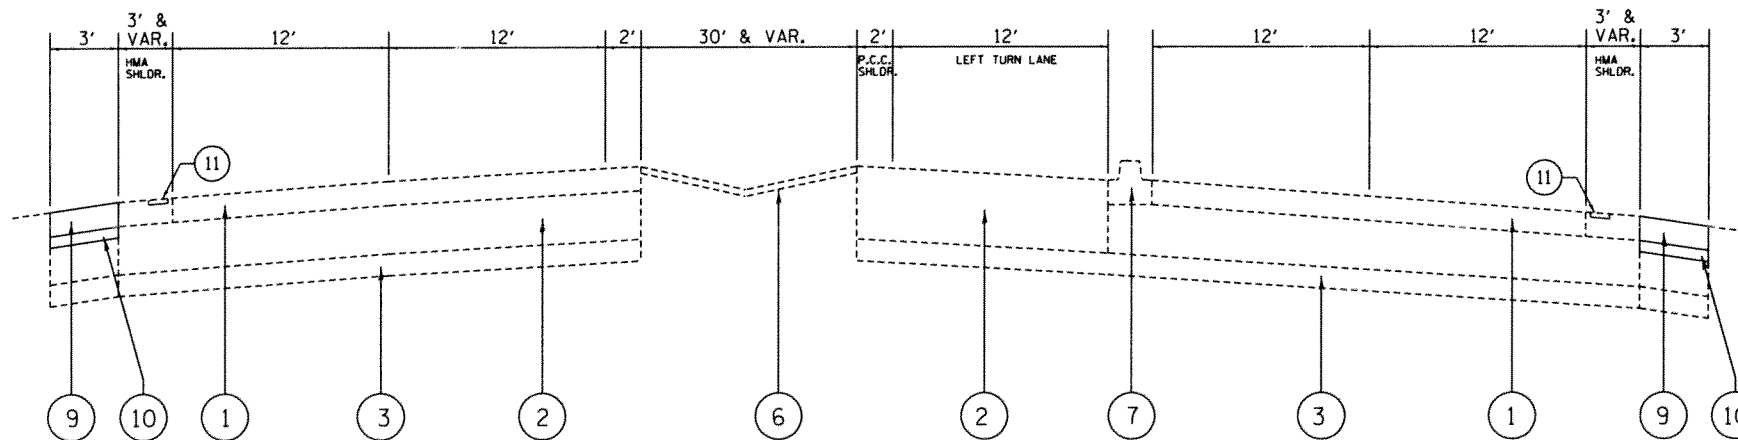

PROPOSED TYPICAL SECTION
 STA. 192+84 TO 196+73
 STA. 205+00 TO 207+18

| | | | | | | | | | | | |
|---------------------------------------|---------------------|------------|-----------|-----------------------------------------------------------|-----------------------------------------------|-------------------------------------------------|-------------|--------------------|-----------------|--------------|--|
| FILE NAME = | USER NAME = steedpe | DESIGNED - | REVISED - | STATE OF ILLINOIS DEPARTMENT OF TRANSPORTATION | EXISTING AND PROPOSED TYPICAL SECTIONS | F.A.P. RTE. | SECTION | COUNTY | TOTAL SHEETS | SHEET NO. | |
| c:\pw\work\pwidot\stedpe\8369663\0148 | 13-shl-cover.dgn | DRAWN - | REVISED - | | | 305 | 2013-046 SR | MC HENRY | 44 | 6 | |
| PLOT SCALE = 100.0000 1/4" = 1' | CHECKED - | REVISED - | REVISED - | | | SCALE: SHEET NO. 1 OF 1 SHEETS STA. TO STA. | | CONTRACT NO. 60W91 | | | |
| PLOT DATE = 3/27/2014 | DATE - | REVISED - | REVISED - | | | FED. ROAD DIST. NO. 1 ILLINOIS FED. AID PROJECT | | | | | |