


MATCH LINE STA. 90+25

MATCH LINE STA. 86+75


CONSTRUCTION NOTES

- ① EXISTING HANDHOLE TO REMAIN
- ② EXISTING CONDUIT TO REMAIN
- ③ EXISTING CONDUIT AND FIBER OPTIC CABLE TO BE MAINTAINED DURING CONSTRUCTION. CONTRACTOR TO ABANDON AND REMOVE FIBER OPTIC AND TRACER CABLE UPON COMPLETION OF THE PROPOSED FIBER OPTIC INTERCONNECT.
- ④ CONTRACTOR SHALL MAINTAIN EXISTING DETECTOR LOOPS DURING CONSTRUCTION. DETECTOR LOOP LEAD-IN CABLE SHALL BE REMOVED BETWEEN THE TEMPORARY CONTROLLER AND DOUBLE HANDHOLE AND SHALL BE REINSTALLED AT THE NEW CONTROLLER. THIS WORK SHALL BE DONE RIGHT BEFORE PROPOSED TRAFFIC SIGNAL TURN ON IN ORDER TO MINIMIZE TRAFFIC DISRUPTION.

NOTE:
THE TRAFFIC SIGNAL CONTROLLER EQUIPMENT FOR THIS PROJECT SHALL BE "EAGLE" TO MATCH THE EXISTING ADJACENT SYSTEM.

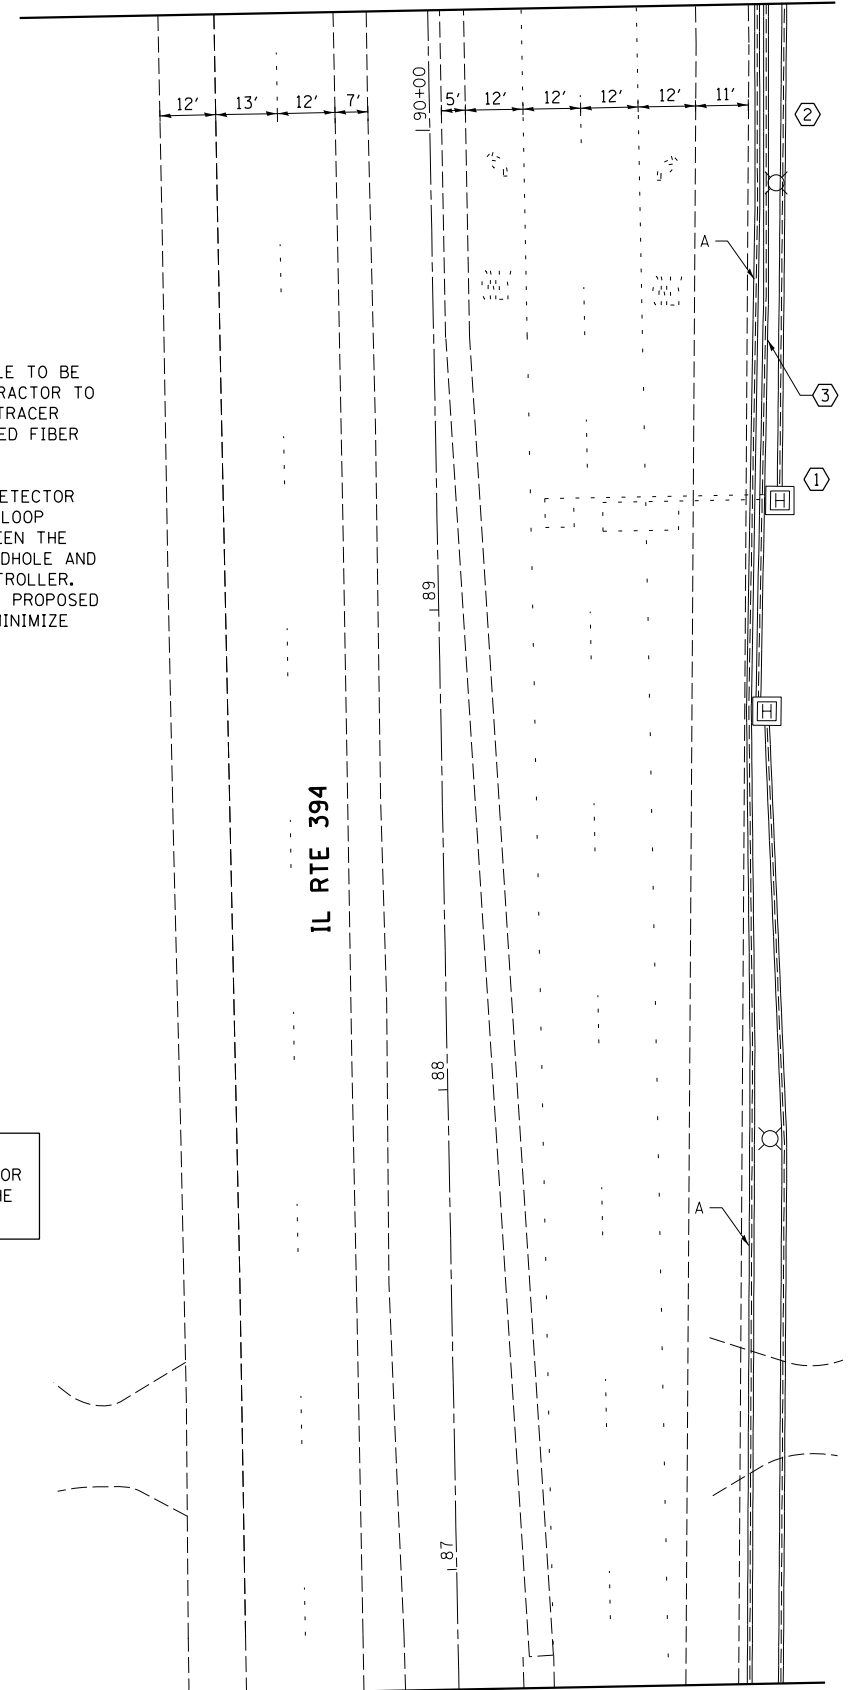

MATCH LINE STA. 86+75

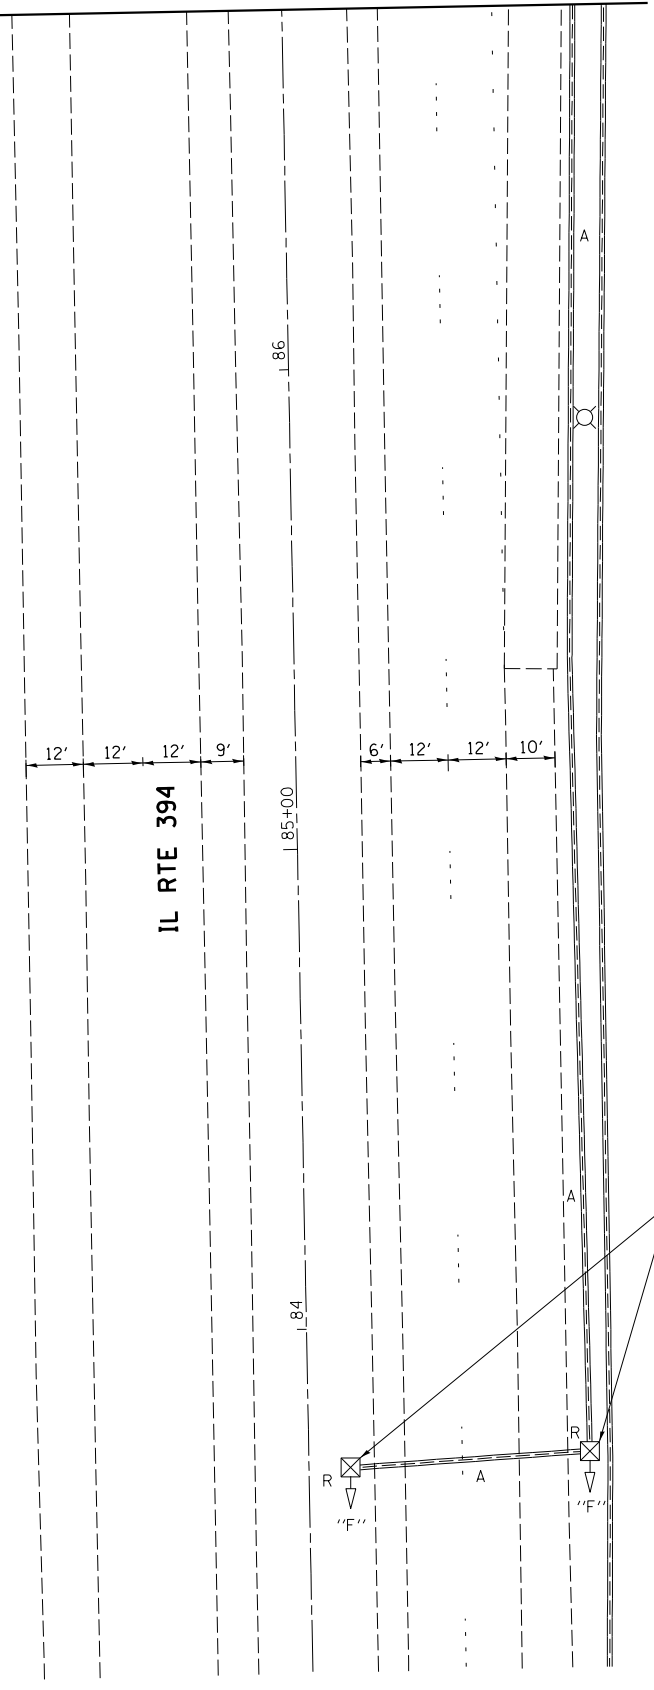

REMOVE EXISTING FLASHING BEACON INSTALLATION COMPLETE



FILE NAME =	USER NAME = #USER#	DESIGNED - LP / SS	REVISED - LP 04/22/14
Default		DRAWN - LP / SS	REVISED -
	PLOT SCALE = #SCALE#	CHECKED - SM	REVISED -
	PLOT DATE = 4/22/2014	DATE - 03/21/14	REVISED -

**STATE OF ILLINOIS
DEPARTMENT OF TRANSPORTATION**

SPAN WIRE TRAFFIC SIGNAL REMOVAL PLAN			
IL RTE 394 AT RICHTON RD			
SCALE: 1"=20'	SHEET	OF SHEETS	STA. TO STA.

F.A.P. RTE.	SECTION	COUNTY	TOTAL SHEETS	SHEET NO.
332	(10&0910-PT.)ITS-1(14)	WILL	33	17
CONTRACT NO. 60X89				
ILLINOIS FED. AID PROJECT				

TS#7618