
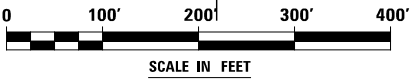


ALIGNMENT DATA

PI 108 N: 1797110.761
E: 1095535.850

NOTE:
SEE BELL RD. SHEET & S. BELL RD.
FOR ALIGNMENT & TIE DATA

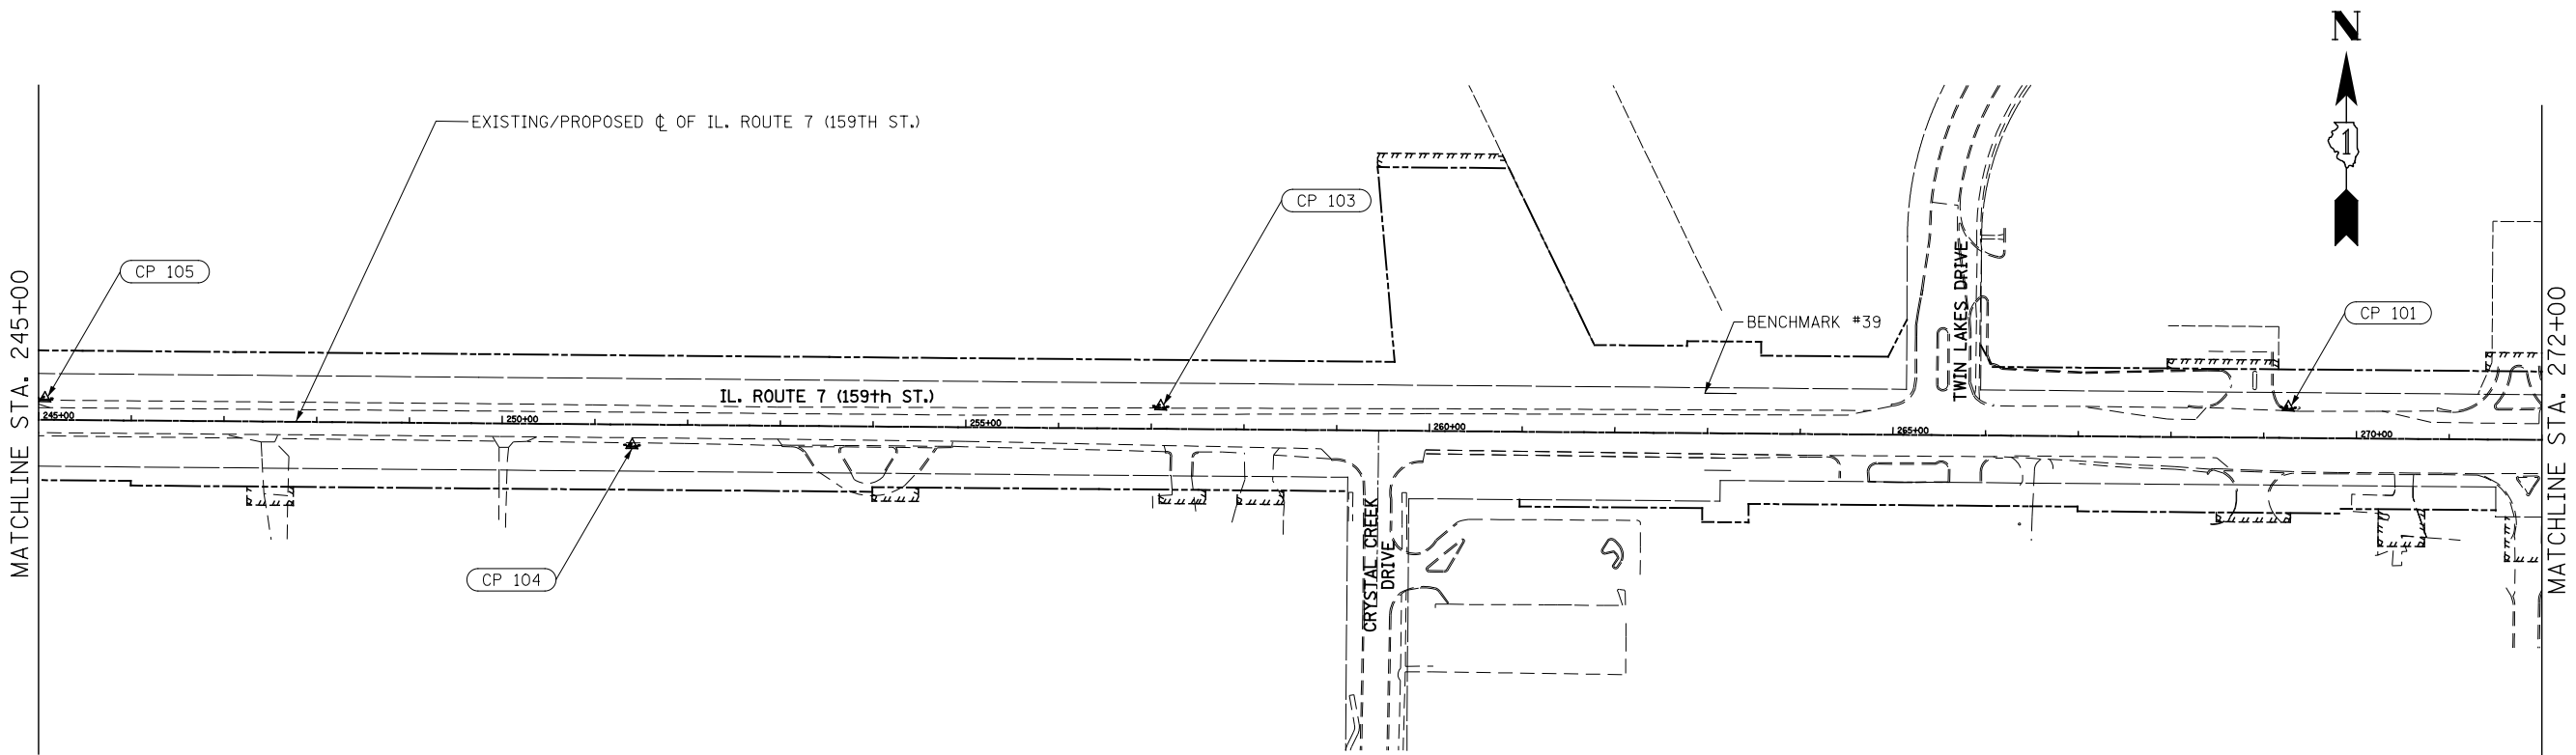

FILE NAME : D:\6092-sh-t-ATB-05.dgn

USER NAME = malberts	DESIGNED MEA	REVISED -
PLOT SCALE = 1:200.001	DRAWN MEA	REVISED -
PLOT DATE = 4/1/2014	CHECKED PJO	REVISED -
	DATE 3/11/2014	REVISED -

STATE OF ILLINOIS
DEPARTMENT OF TRANSPORTATION

ALIGNMENT, BENCHMARKS, AND TIES
ILLINOIS ROUTE 7 (GOUGAR RD TO WILL-COOK RD)

SCALE: AS SHOWN SHEET NO. 5 OF 20 SHEETS STA. TO STA.

F.A.P. RTE.	SECTION	COUNTY	TOTAL SHEETS	SHEET NO.
351	536-R-1	WILL/COOK	207	18
ILLINOIS FED. AID PROJECT			CONTRACT NO. 60X92	