
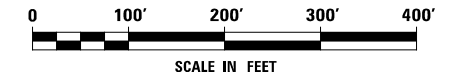


ALIGNMENT DATA

POT 500	N: 1797083.336 E: 1094546.800
POT 501	N: 1798242.943 E: 1094514.242
POT 600	N: 1796720.162 E: 1095889.145
POT 601	N: 1797119.984 E: 1095877.227

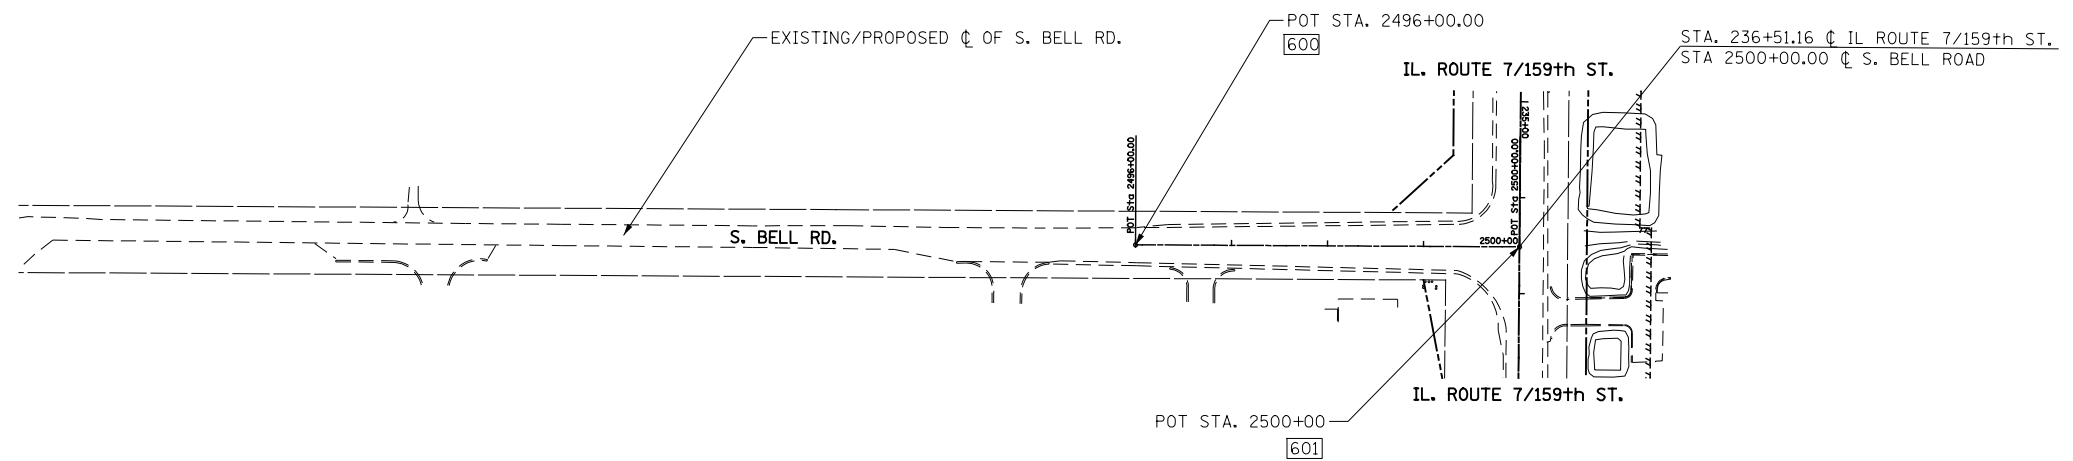

FILE NAME = D:\60X92-shr-ATE-09-Bell.dgn

USER NAME = malberts	DESIGNED MEA	REVISED -
	DRAWN MEA	REVISED -
PLOT SCALE = 1:200.001	CHECKED PJO	REVISED -
PLOT DATE = 4/1/2014	DATE 3/11/2014	REVISED -

STATE OF ILLINOIS
DEPARTMENT OF TRANSPORTATION

ALIGNMENT, BENCHMARKS, AND TIES
BELL ROAD

SCALE: AS SHOWN SHEET NO. 9 OF 20 SHEETS STA. TO STA.

F.A.P. RTE.	SECTION	COUNTY	TOTAL SHEETS	SHEET NO.
351	536-R-1	WILL/COOK	207	22
CONTRACT NO. 60X92				
ILLINOIS FED. AID PROJECT				