


CONTROL POINT 103

STA. 257+10.03 24.17' LT
 CAPPED IRON ROD
 N 1797199.756
 E 1097934.692
 ELEV. = 729.51

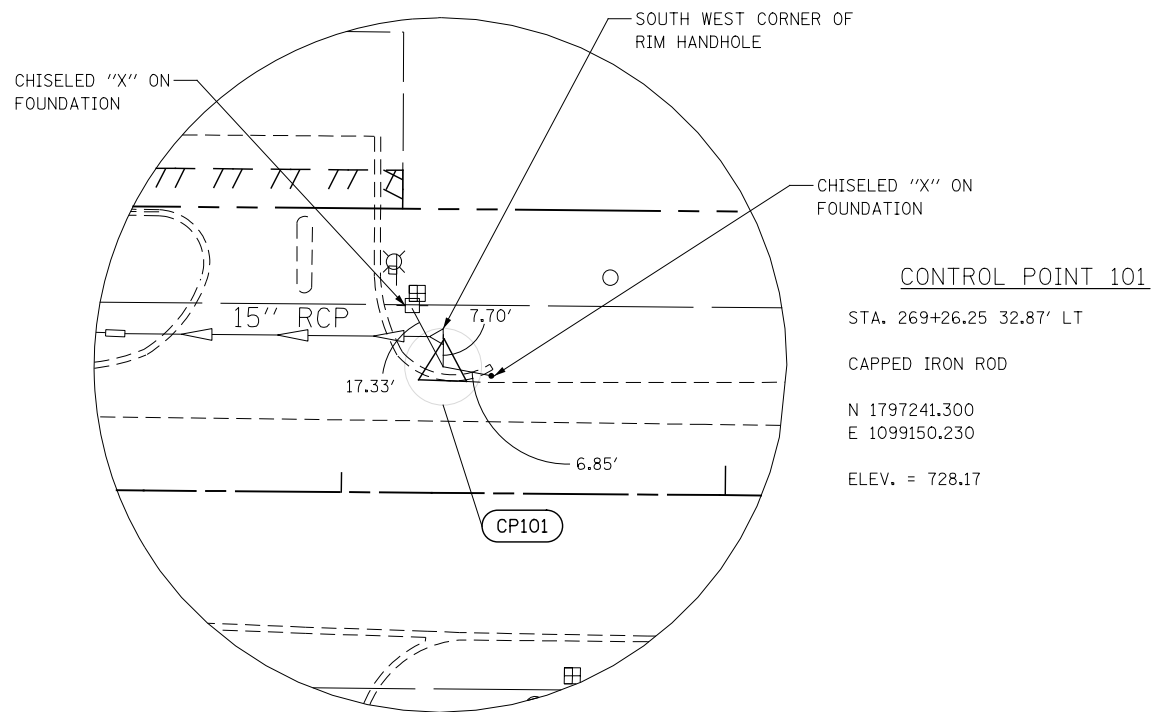

CONTROL POINT 101

STA. 269+26.25 32.87' LT
 CAPPED IRON ROD
 N 1797241.300
 E 1099150.230
 ELEV. = 728.17

FILE NAME = D:\6092-shr-ATB-20-1.mxd

USER NAME = malberts	DESIGNED MEA	REVISED -
DRAWN MEA	REVISIONS -	
PLOT SCALE = 1:50.0003	CHECKED PJO	REVISED -
PLOT DATE = 4/1/2014	DATE 3/11/2014	REVISED -

**STATE OF ILLINOIS
 DEPARTMENT OF TRANSPORTATION**

ALIGNMENT, BENCHMARKS, AND TIES

SCALE: AS SHOWN SHEET NO. 20 OF 20 SHEETS STA. TO STA.

F.A.P. RTE.	SECTION	COUNTY	TOTAL SHEETS	SHEET NO.
351	536-R-1	WILL/COOK	207	33
CONTRACT NO. 60X92				
ILLINOIS FED. AID PROJECT				