


Loop Splicing Requirements

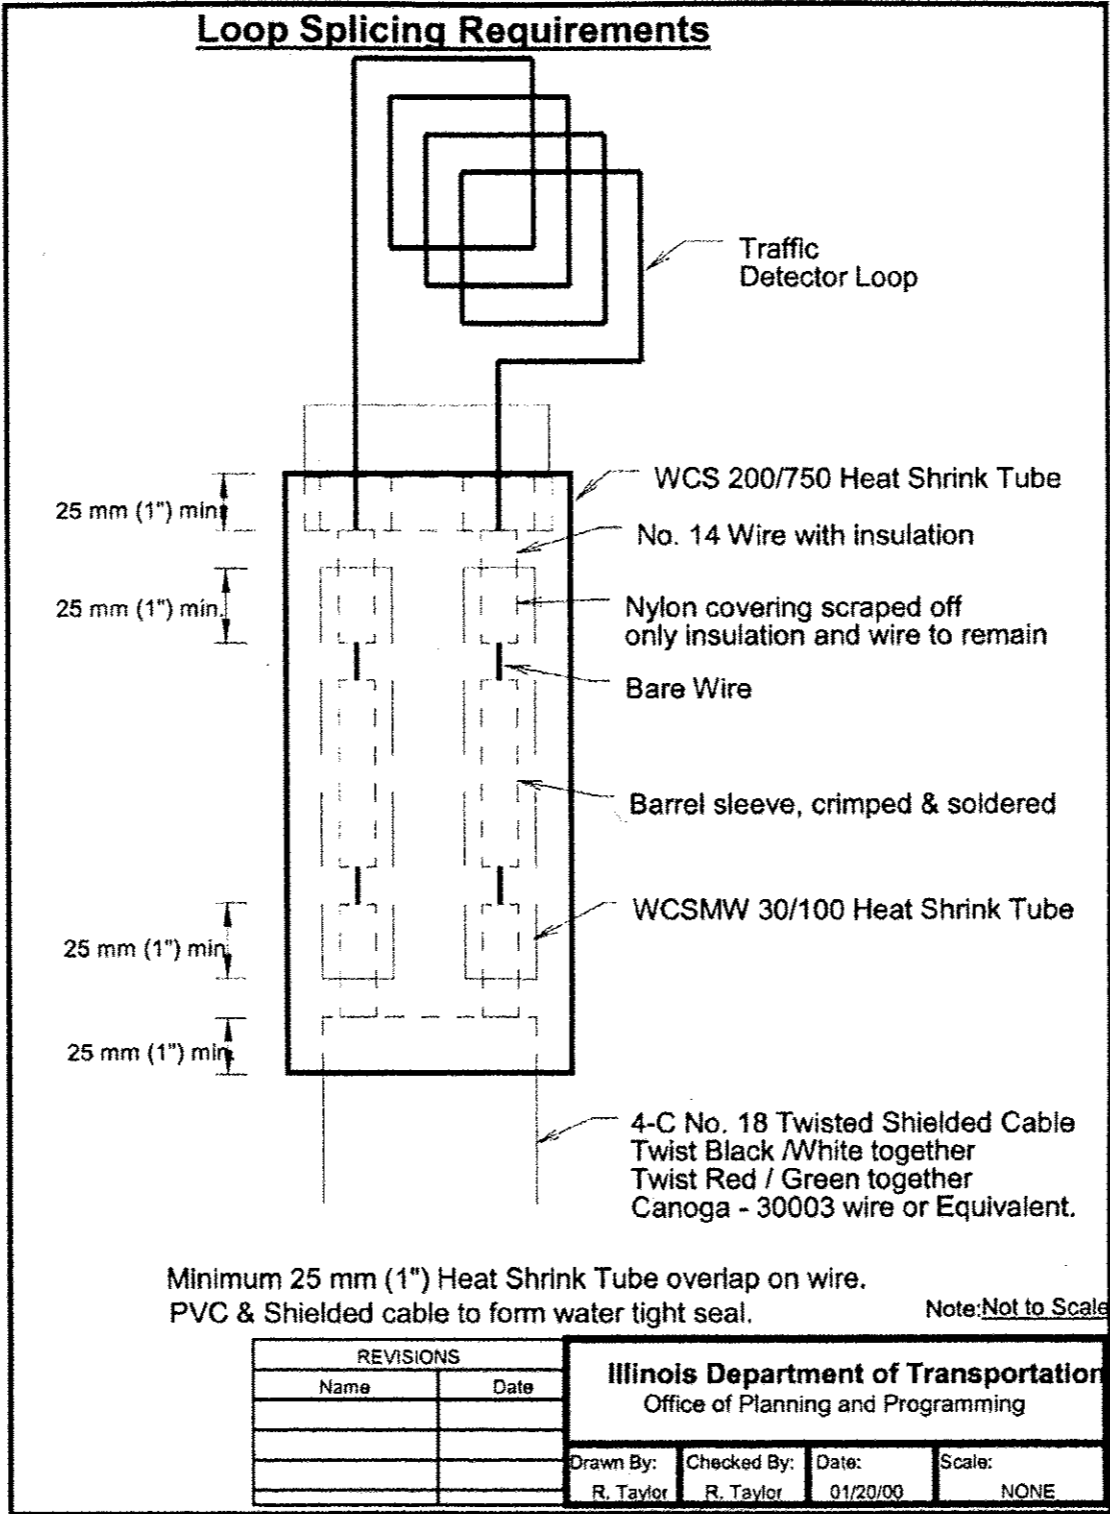

Minimum 25 mm (1") Heat Shrink Tube overlap on wire.
 PVC & Shielded cable to form water tight seal. Note: Not to Scale

REVISIONS	
Name	Date

Illinois Department of Transportation
 Office of Planning and Programming

Drawn By:	Checked By:	Date:	Scale:
R. Taylor	R. Taylor	01/20/00	NONE

FILE NAME :	USER NAME :	DESIGNED :	REVISED :
ct:\p\work\roads\det\manna\10303212\10	28714\ahc-covar.dgn	-	- A 5/23/14
		DRAWN :	REVISED :
		-	-
		CHECKED :	REVISED :
		-	-
		DATE :	REVISED :
		-	-

STATE OF ILLINOIS
DEPARTMENT OF TRANSPORTATION

PULASKI ROAD FROM US 6 (159TH STREET) TO INTERSTATE 80
LOOP SPICE DETAIL

SCALE: SHEET 8 OF SHEETS STA. 12+81 TO STA. 111+90

F.A.U. RTE.	SECTION	COUNTY	TOTAL SHEETS	SHEET NO.
3778	(1212.1, 1112.1, 0708) R5	COOK	28	15B
CONTRACT NO. 60Y03				
ILLINOIS FED. AID PROJECT				