


INTERSTATE 88 - NORMAL SECTION

MILL 2.5" RESURFACE 2.5"

STA 298+50 - 301+50 WB

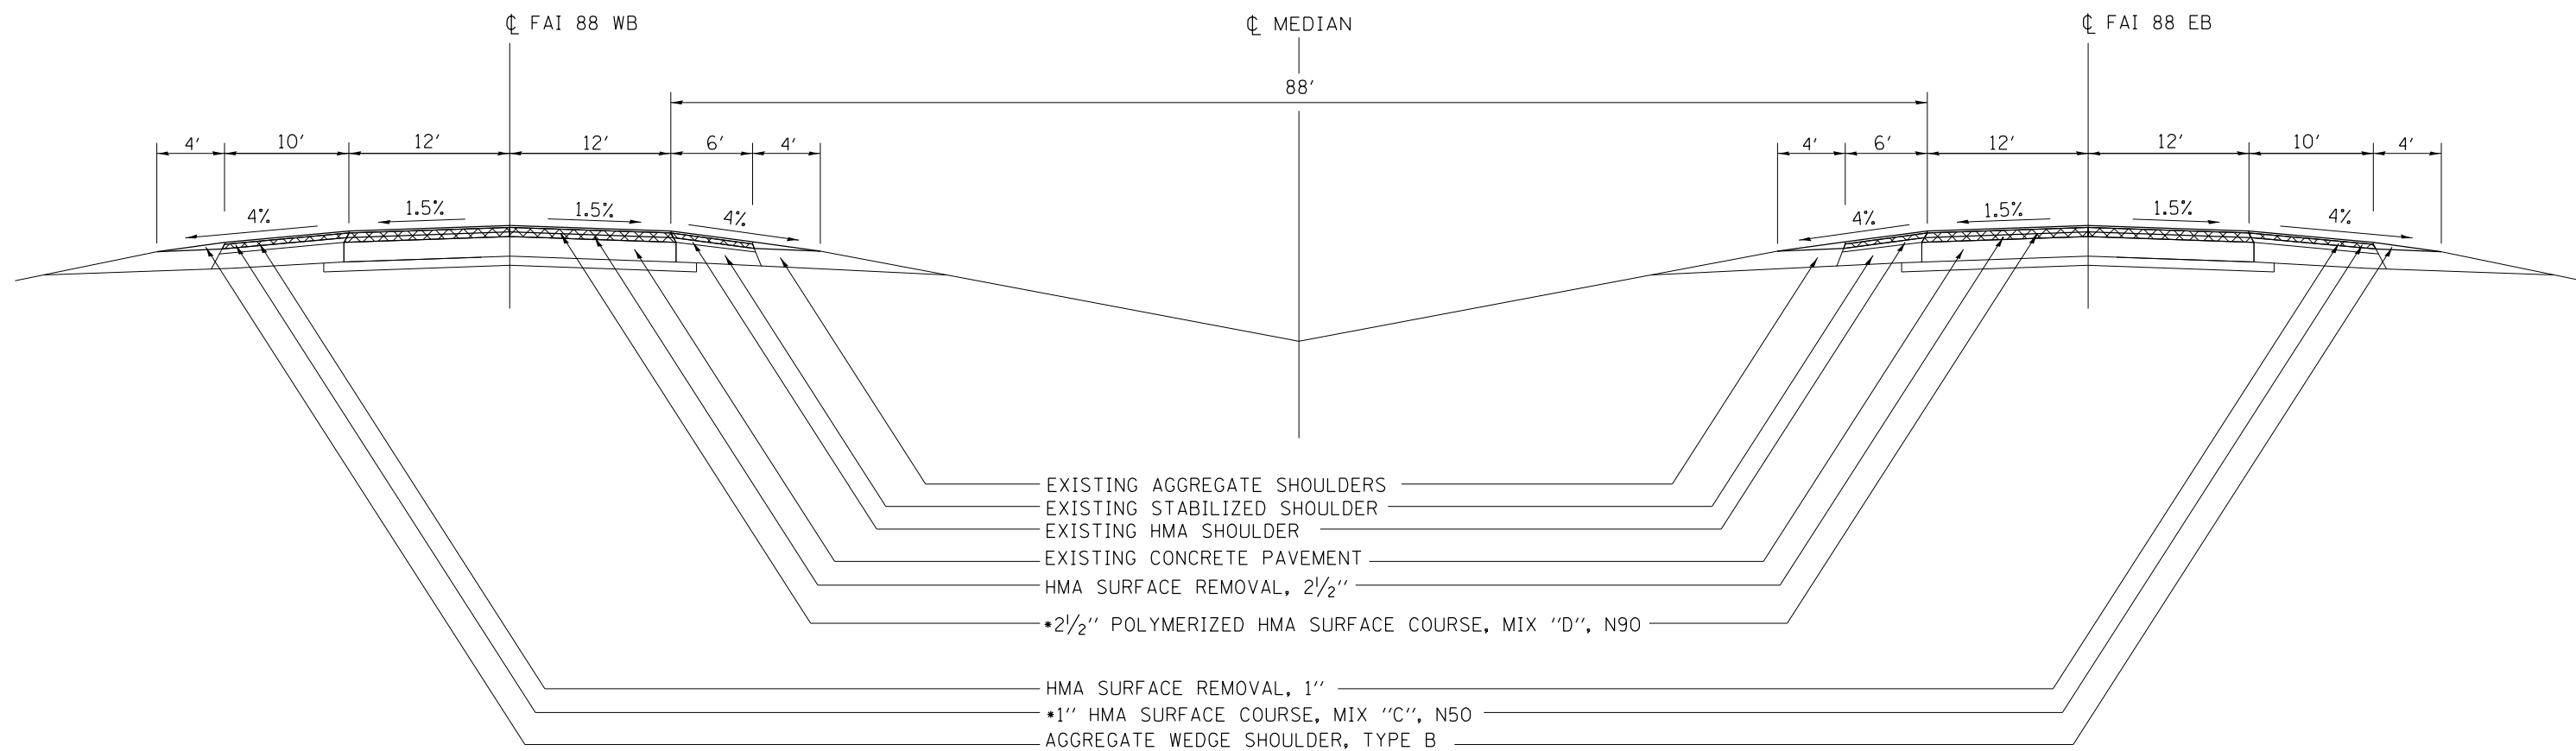

REMOVAL OF EXISTING HMA OVERLAY

*HMA SURFACE AND BINDER COURSE 112 LB/SQ YD/IN

FILE NAME =	USER NAME = diaza	DESIGNED -	REVISED -
D:\Projects\Rock_Island\64065.I-88_Cold	milling, pavement patching & HMA resurfacing	DRAWN to the Whiteside Co. Line\Maris	REVISED FINAL\64065.dgn
Default	PLOT SCALE = 100.0000' / in.	CHECKED -	REVISED -
	PLOT DATE = Wed Mar 19 10:56:54 2014	DATE -	REVISED -

STATE OF ILLINOIS
DEPARTMENT OF TRANSPORTATION

TYPICAL SECTIONS

SCALE: SHEET OF SHEETS STA. TO STA.

F.A.I. RTE.	SECTION	COUNTY	TOTAL SHEETS	SHEET NO.
88	(161-1) RS-1	ROCK ISLAND	104	9
			64065	
ILLINOIS FED. AID PROJECT				