
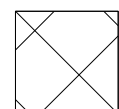


INTERSTATE 88 - TAPER SECTION

3.75" TO 0" RESURFACING-TAPER

STA 539+02.5 - 540+90 EB
 STA 543+90 - 545+77.5 EB
 STA 630+16.5 - 632+04 EB
 STA 634+54 - 636+41.5 EB

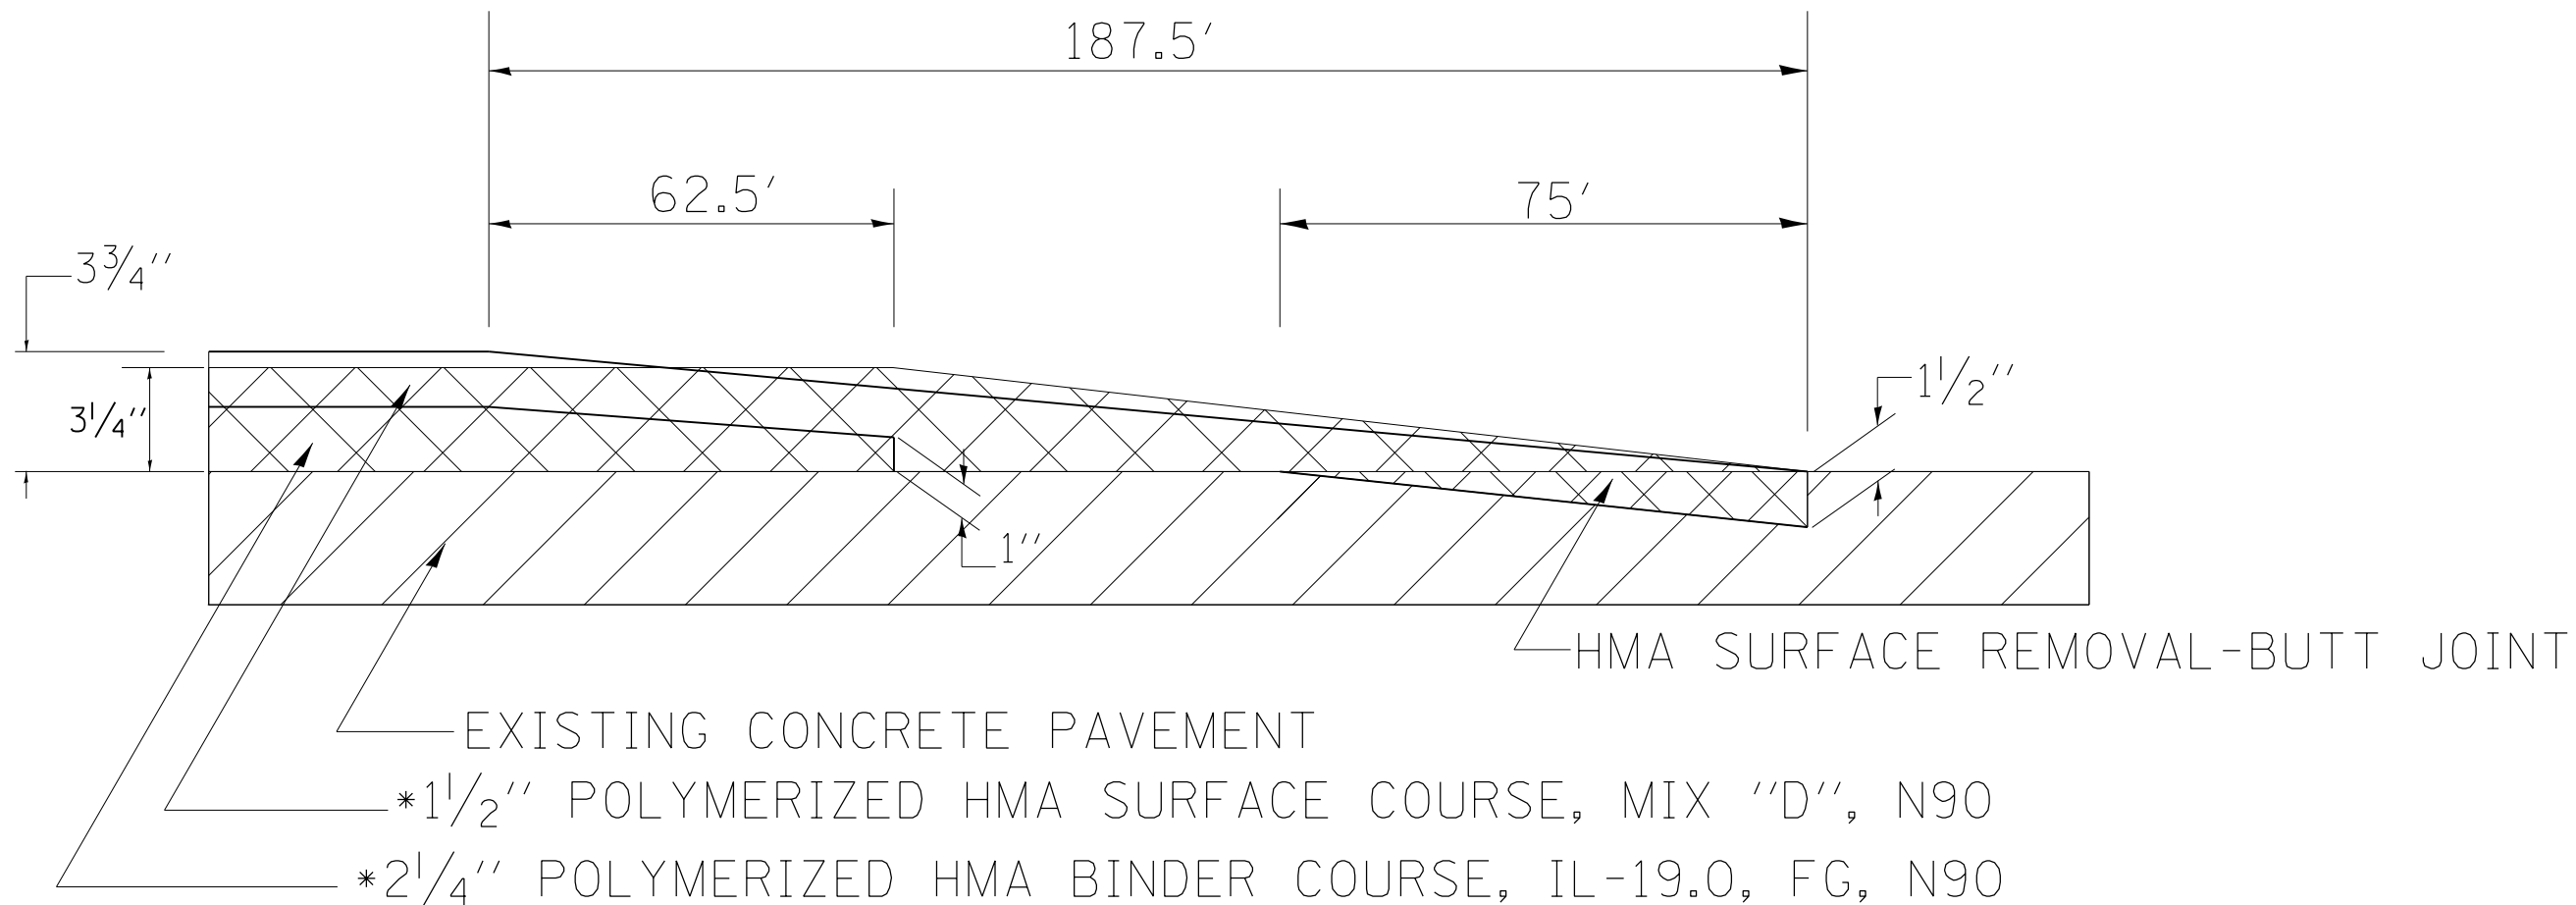

REMOVAL OF EXISTING HMA OVERLAY

*HMA SURFACE AND BINDER COURSE 112 LB/SQ YD/IN

FILE NAME =	USER NAME = diaza	DESIGNED -	REVISED -	STATE OF ILLINOIS DEPARTMENT OF TRANSPORTATION	TYPICAL SECTIONS			F.A.I. RTE.	SECTION	COUNTY	TOTAL SHEETS	SHEET NO.	
D:\Projects\Rock_Island\64065.I-88_Cold_milling_pavement_patching & HMA resurfacing	DRAWN to the Whiteside Co. Line\Maris	REVISED	REVISED					88	(161-1) RS-1	ROCK ISLAND	104	15	
Default	PLOT SCALE = 100.0000' / in.	CHECKED -	REVISED -		SCALE:	SHEET	OF	SHEETS	STA.	TO	STA.	64065	
	PLOT DATE = Wed Mar 19 11:01:30 2014	DATE -	REVISED -		ILLINOIS FED. AID PROJECT								