


TYPICAL SECTION

MOLINE RD NE RAMP - 1 1/2"

STA 5214+58.5 - 5217+08.5

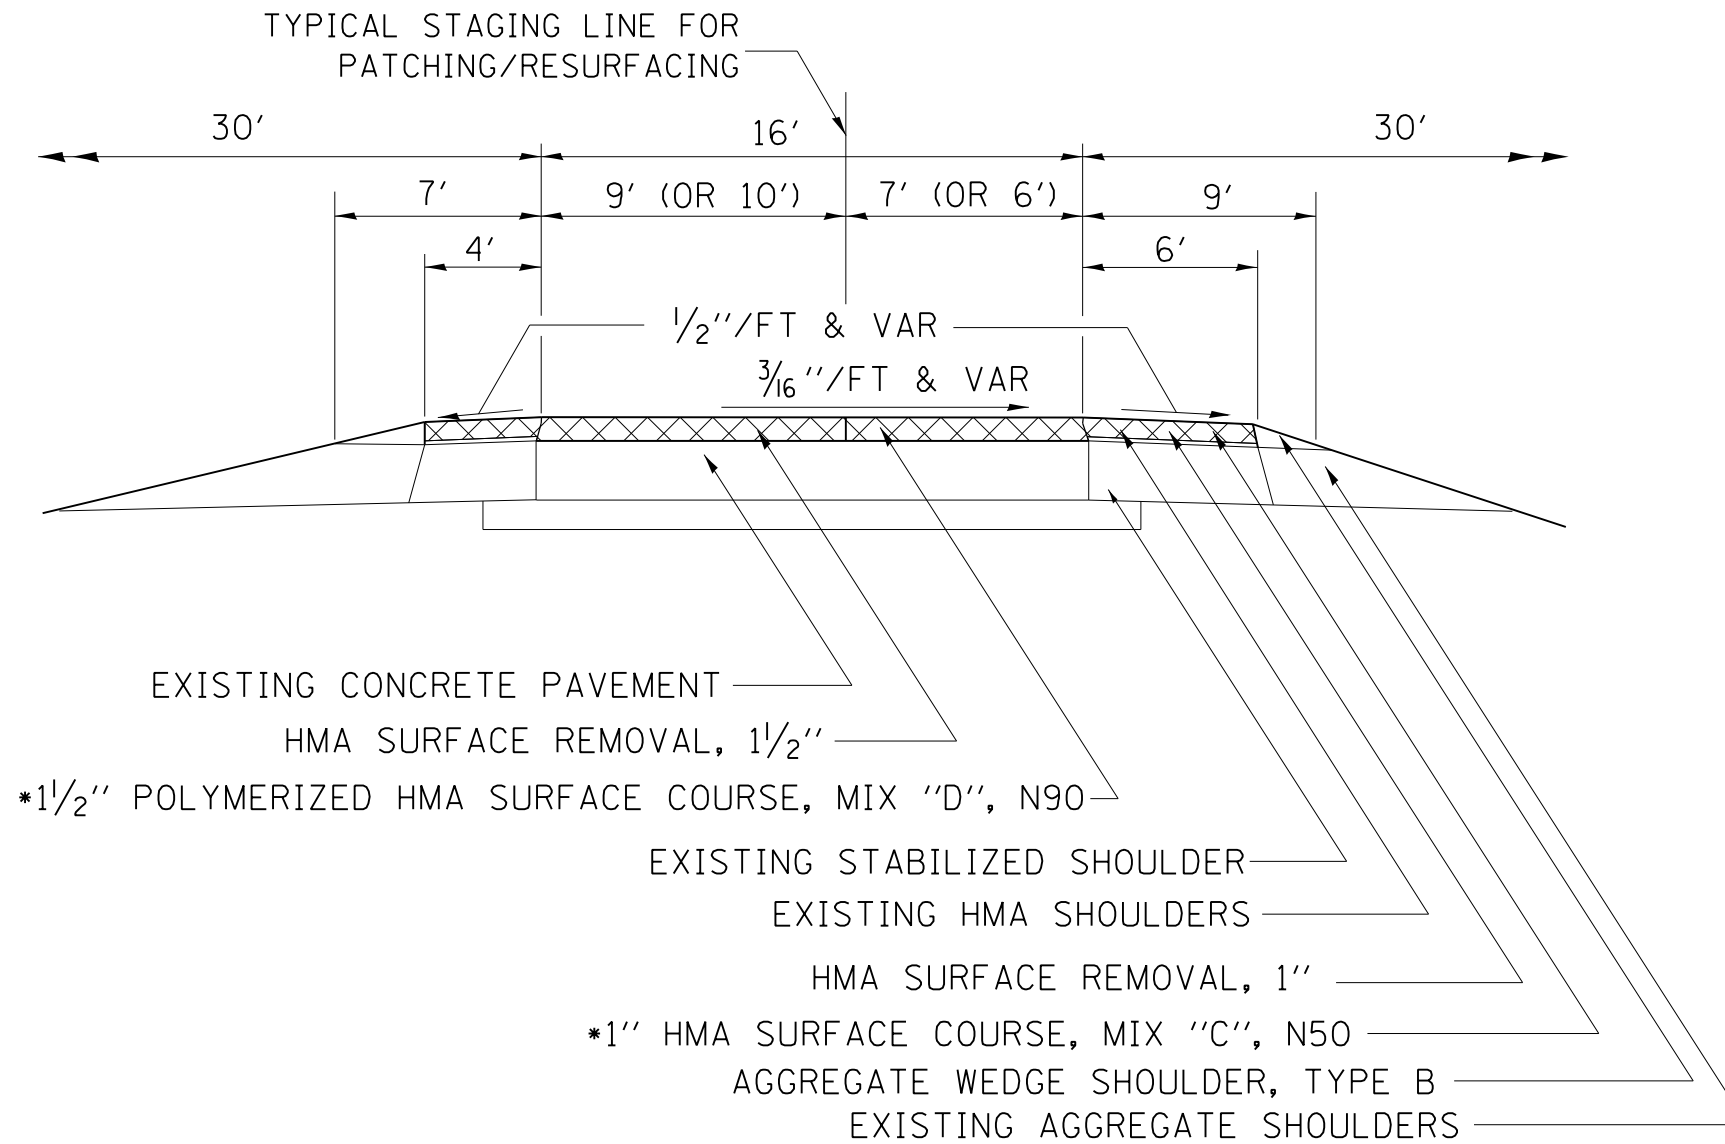

 REMOVAL OF EXISTING HMA OVERLAY

•HMA SURFACE AND BINDER COURSE 112 LB/SQ YD/IN

FILE NAME =	USER NAME = diaza	DESIGNED -	REVISED -	STATE OF ILLINOIS DEPARTMENT OF TRANSPORTATION	TYPICAL SECTIONS				F.A.I. RTE.	SECTION	COUNTY	TOTAL SHEETS	SHEET NO.
D:\Projects\Rock_Island\64065.I-88_Cold Milling, pavement patching & HMA resurfacing	DRAWN to the Whiteside Co. Line\Maris	REVISED	REVISED						88	(161-1) RS-1	ROCK ISLAND	104	22
Default	PLOT SCALE = 100.0000' / in.	CHECKED -	REVISED -		SCALE: SHEET OF SHEETS STA. TO STA.				ILLINOIS FED. AID PROJECT				
	PLOT DATE = Wed Mar 19 11:08:36 2014	DATE -	REVISED -		64065								