
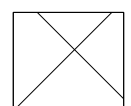


INTERSTATE 88 - TAPER SECTION

BUTT JOINT - TAPER

804+01 - 805+01 EB & WB

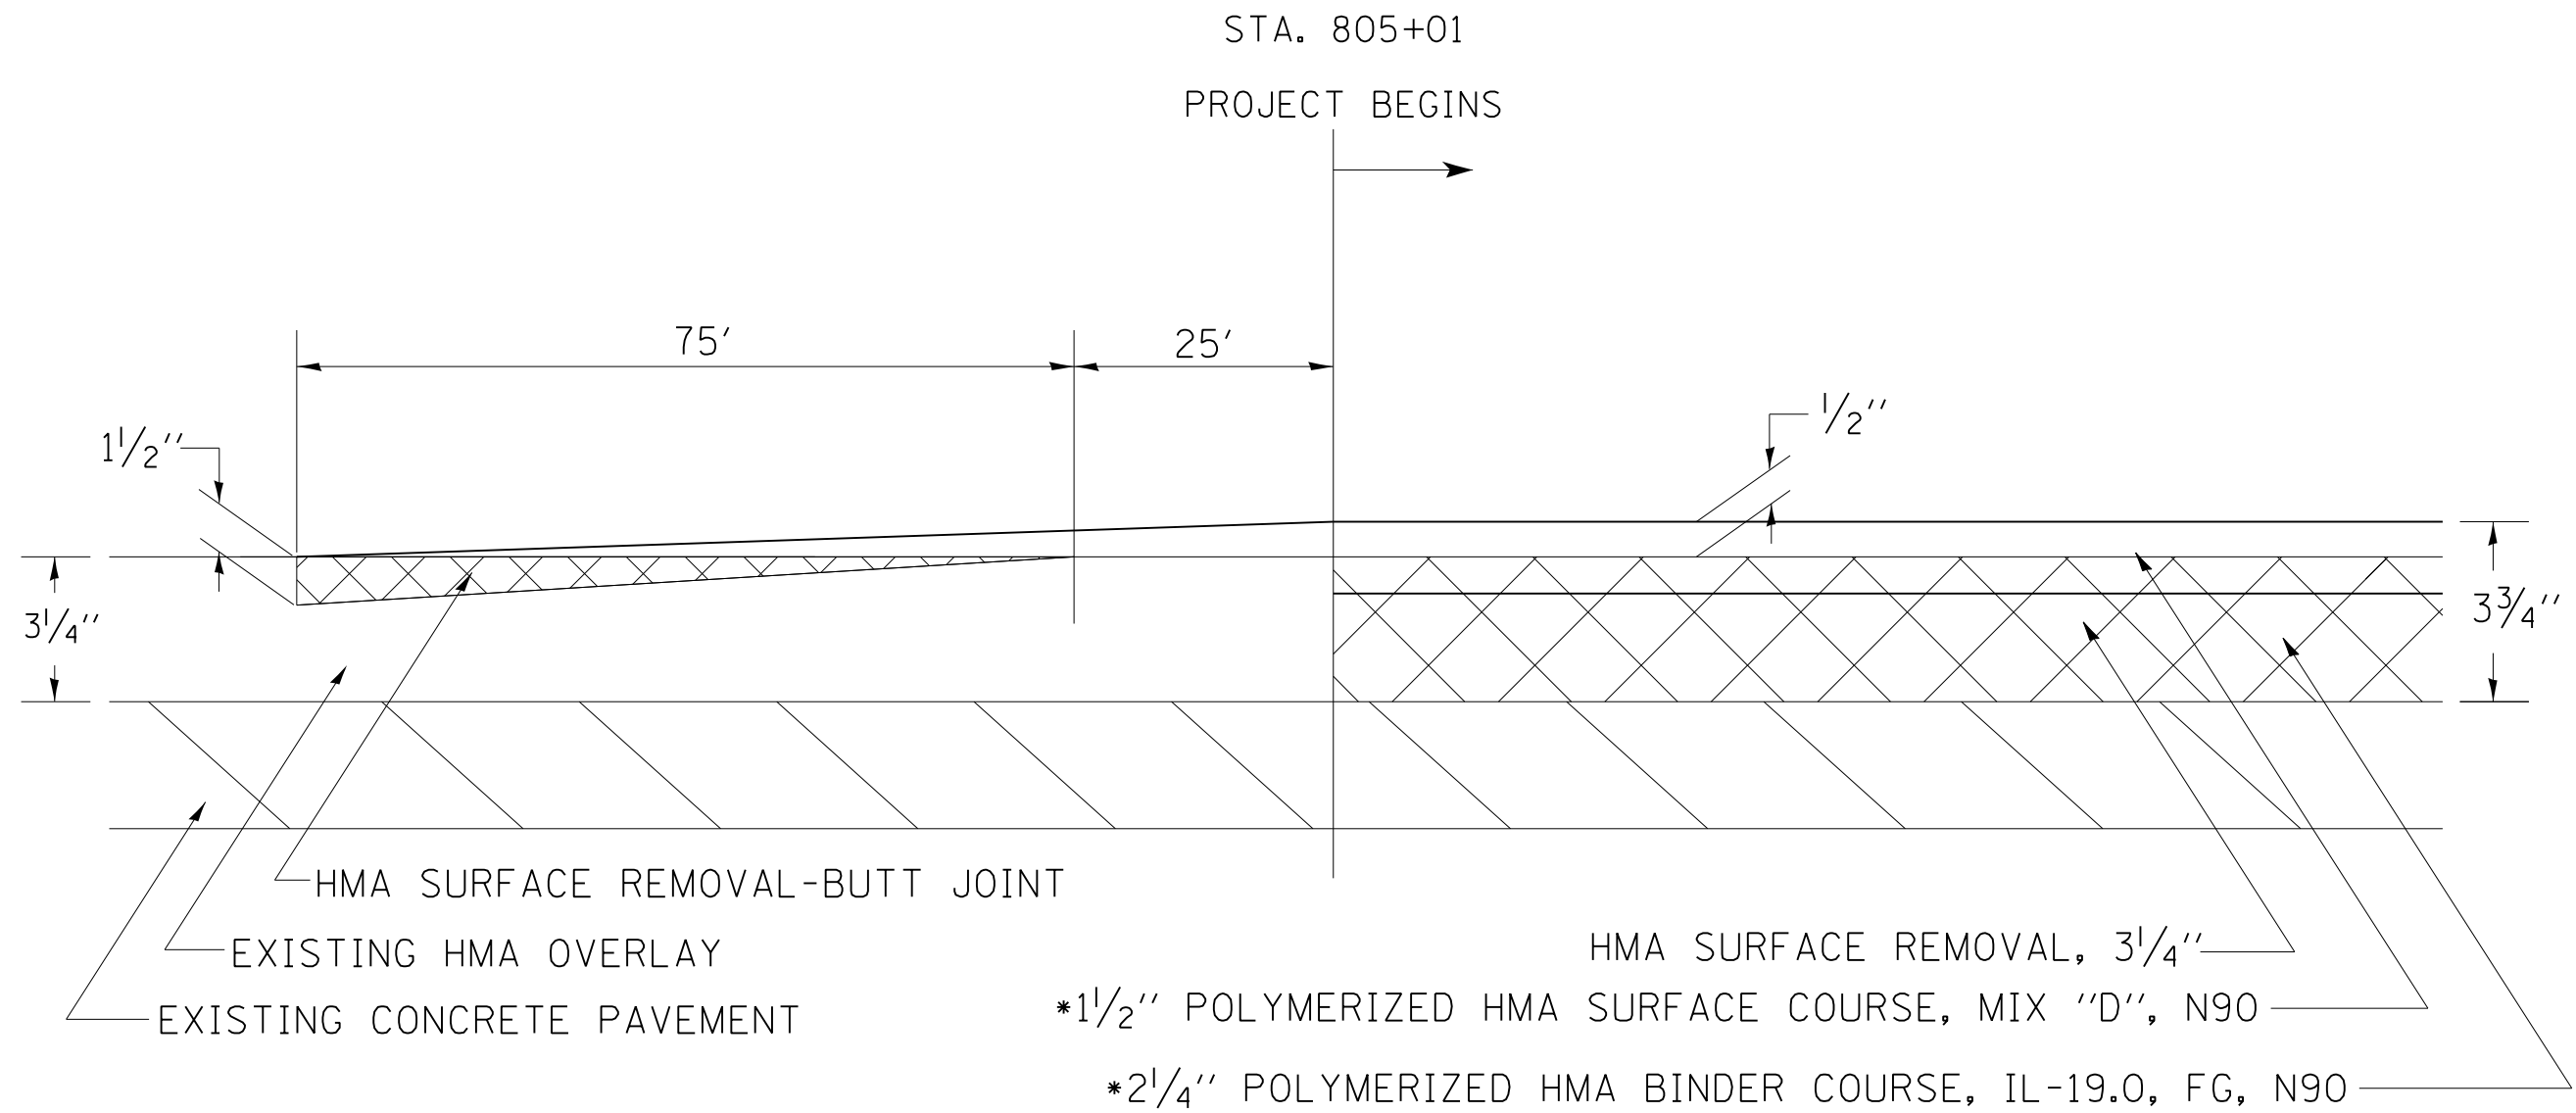

REMOVAL OF EXISTING HMA OVERLAY

*HMA SURFACE AND BINDER COURSE 112 LB/SQ YD/IN

FILE NAME =	USER NAME = diaza	DESIGNED -	REVISED -	STATE OF ILLINOIS DEPARTMENT OF TRANSPORTATION	TYPICAL SECTIONS				F.A.I. RTE.	SECTION	COUNTY	TOTAL SHEETS	SHEET NO.
D:\Projects\Rock_Island\64065-I-88_Cold Milling, pavement patching & HMA resurfacing	DRAWN to the Whiteside Co. Line\Maris	REVISION	REVISED		88	(161-1) RS-1	ROCK ISLAND	104	24				
Default	PLOT SCALE = 100.0000' / in.	CHECKED -	REVISED -						64065				
	PLOT DATE = Wed Mar 19 11:09:13 2014	DATE -	REVISED -		SCALE:	SHEET	OF SHEETS	STA.	TO STA.	ILLINOIS FED. AID PROJECT			